



FRONT ELEVATION

MAIN ENTRY

PHASE 2

PHASE 3 (BEYOND)

1/8" = 1'-0"



PROPOSED NEW  
SERENITY TEMPLE  
CONCEPT

CHIPPAWA CREEK ROAD, NIAGARA FALLS, ONT

A | C | K  
architects  
www.ackarchitects.com


100 King Street West, Suite 100  
Kitchener, Ontario  
N2B 2M2  
(519) 885-1000  
(519) 885-1001  
www.ackarchitects.com  
info@ack.com

SHEET TITLE  
FRONT ELEVATION  
AND PERSPECTIVE

PROJECT NUMBER: 2020-139  
DATE: APRIL 2020  
DRAWN BY: JMR  
CHECKED BY: MDA  
SCALE: AS SHOWN

PRELIMINARY FOR DISCUSSION PURPOSES ONLY

A4

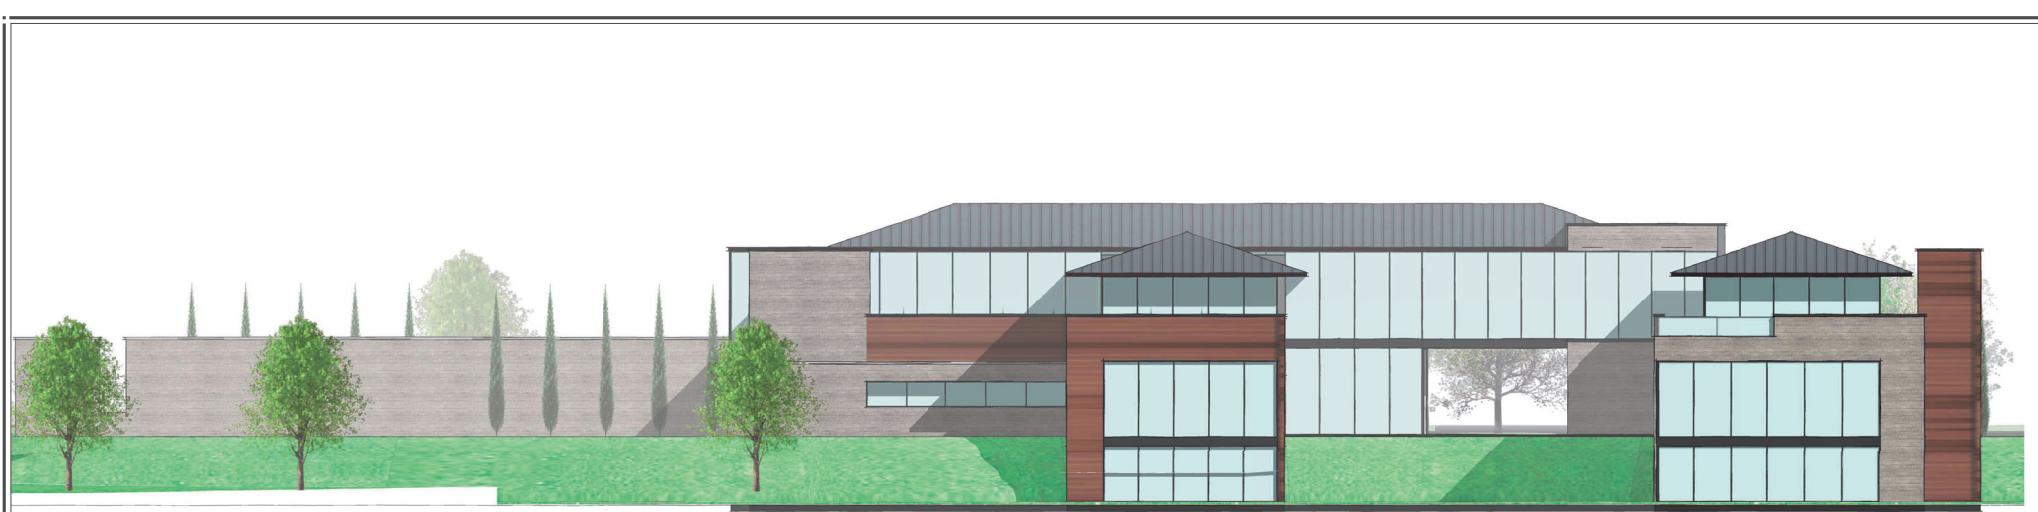

REAR ELEVATION

1/8" = 1'-0"



PROPOSED NEW  
SERENITY TEMPLE  
CONCEPT

CHIPPWA CREEK ROAD, NIAGARA FALLS, ONT

A | C | K  
architects  
www.ackarchitects.com

415 Wentworth Ave.  
100 Wentworth Ave.  
100 Wentworth Ave.  
100 Wentworth Ave.  
100 Wentworth Ave.

2020-139  
APRIL 2020  
JMR  
MDA  
AS SHOWN  
PRELIMINARY FOR DISCUSSION PURPOSES ONLY



PROPOSED NEW  
SERENITY TEMPLE  
CONCEPT

CHIPPAWA CREEK ROAD, NIAGARA FALLS, ONT

A | C | K  
architects  
www.ackarchitects.com

445 Lakeshore Ave.  
100 King St. W.  
905-468-1000  
905-468-1001  
905-468-1002  
905-468-1003  
905-468-1004  
905-468-1005

SHEET TITLE

PERSPECTIVES

PROJECT NUMBER 2020-139

DATE APRIL 2020


DRAWN BY JMR

CHECKED BY MDA

SCALE AS SHOWN

A6

PRELIMINARY FOR DISCUSSION PURPOSES ONLY

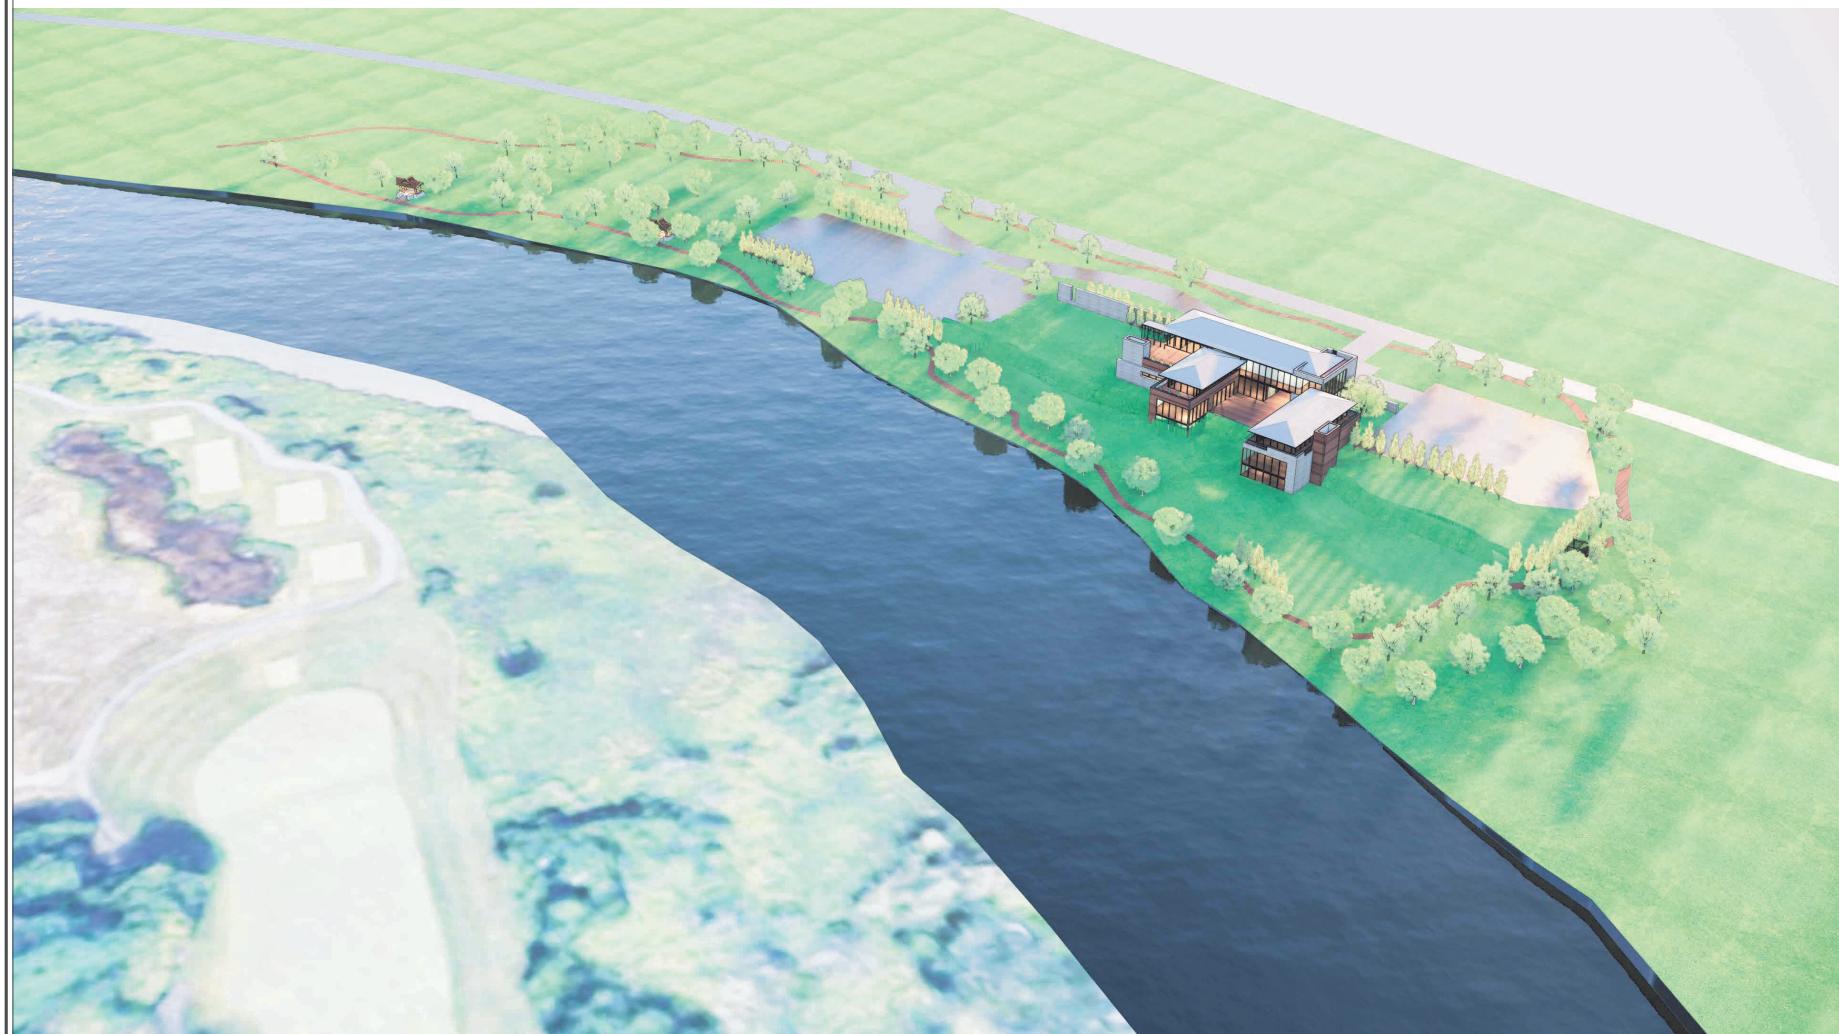

PROPOSED NEW  
SERENITY TEMPLE  
CONCEPT

CHIPPAWA CREEK ROAD, NIAGARA FALLS, ONT

A | C | K  
architects

www.ackarchitects.com  
415 Queen Street East  
Niagara Falls, Ontario  
L2G 1A2  
(905) 356-1000  
(800) 356-1002  
Fax: (905) 356-1003  
Site: (905) 356-1004  
Email: info@ack.com


SHEET TITLE

AERIAL PERSPECTIVE

PROJECT NUMBER 2020-139  
DATE APRIL 2020  
DRAWN BY JMR  
CHECKED BY MDA  
SCALE AS SHOWN

PRELIMINARY FOR DISCUSSION PURPOSES ONLY

A7

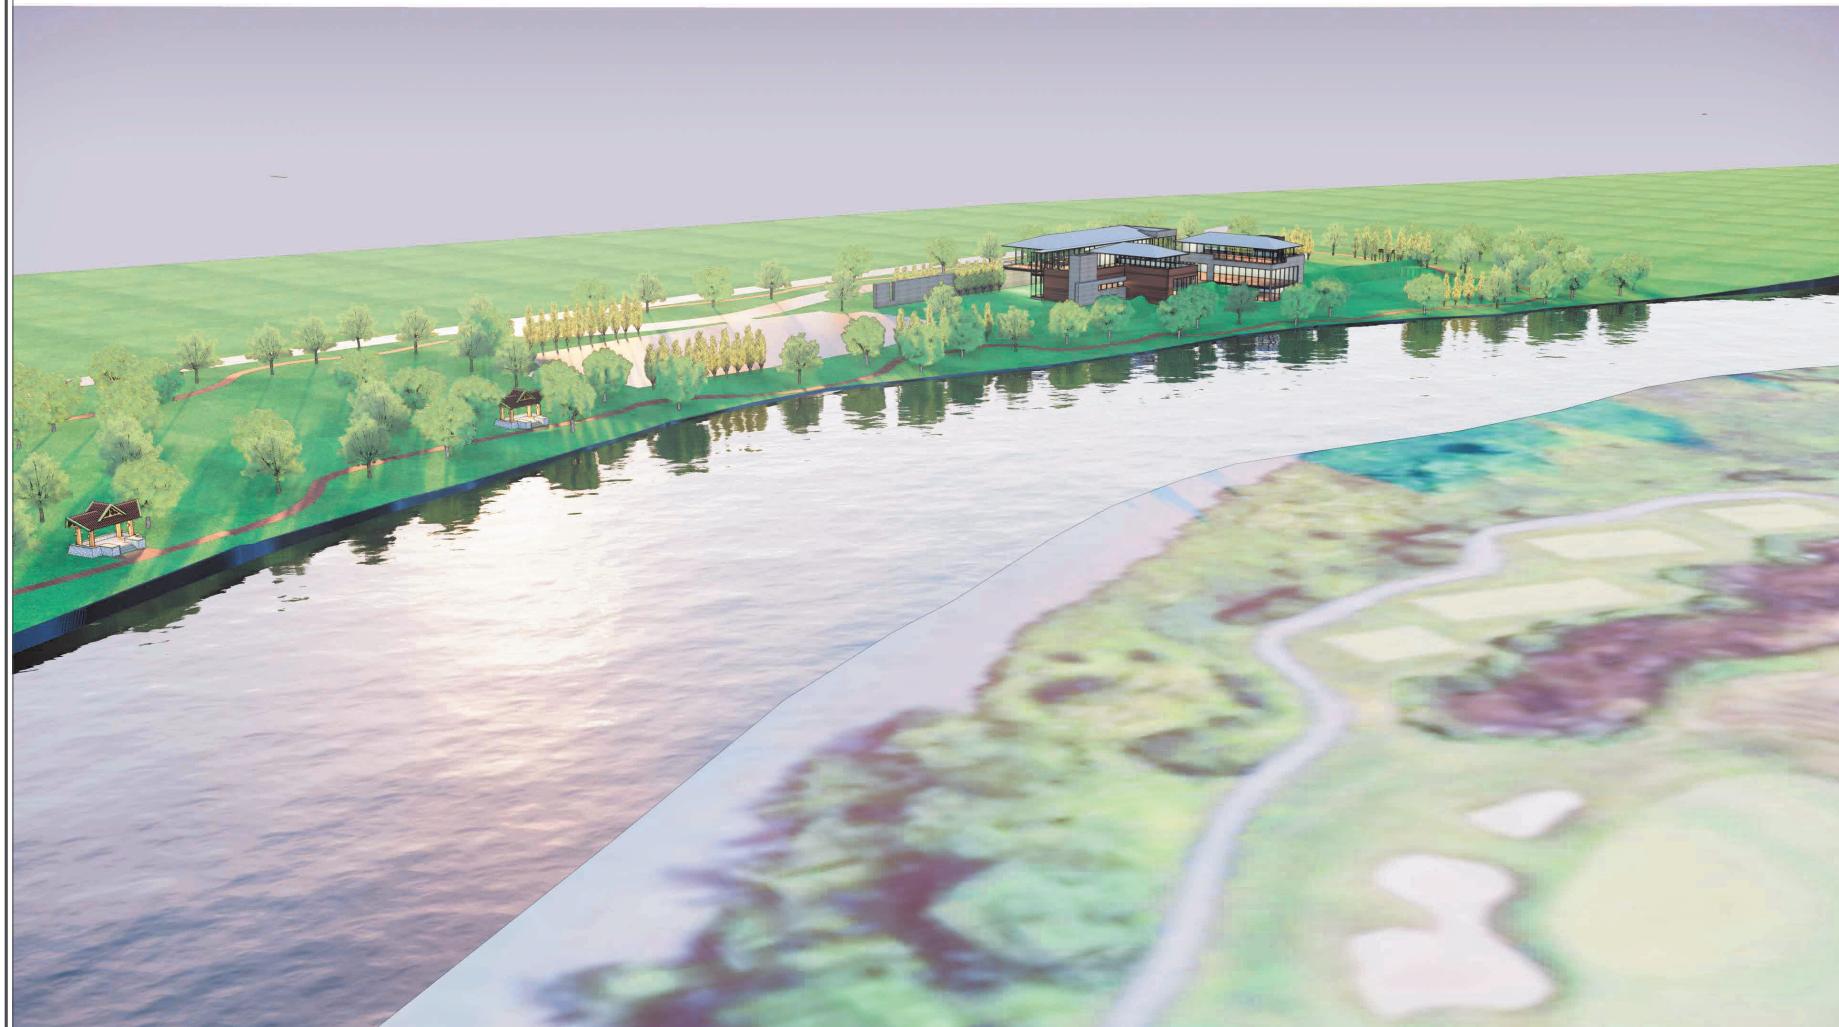

PROPOSED NEW  
SERENITY TEMPLE  
CONCEPT

CHIPPWA CREEK ROAD, NIAGARA FALLS, ONT

A | C | K  
architects

www.ackarchitects.com  
100 King Street West, Suite 100  
Niagara Falls, ON L2G 1C2  
(905) 356-1000  
(800) 356-1002  
Fax: (905) 356-1003  
Email: info@ack.ca

SHEET TITLE

AERIAL PERSPECTIVE

PROJECT NUMBER 2020-139  
DATE APRIL 2020

DRAWN BY JMR  
CHECKED BY MDA

SCALE AS SHOWN

PRELIMINARY FOR DISCUSSION PURPOSES ONLY

A8