



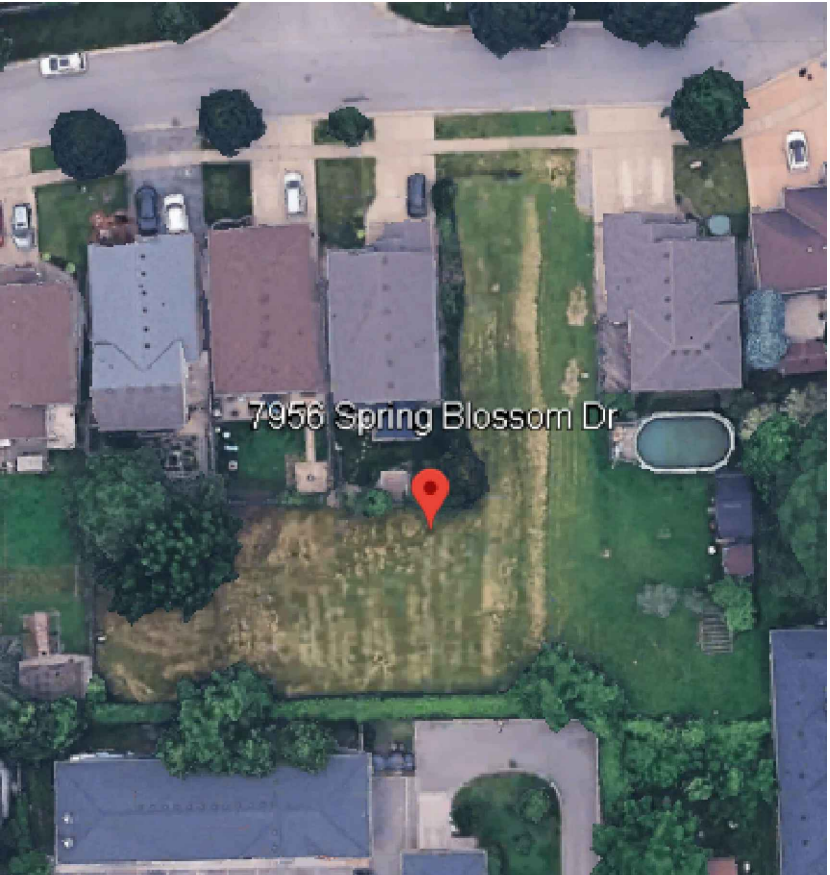

KEY PLAN

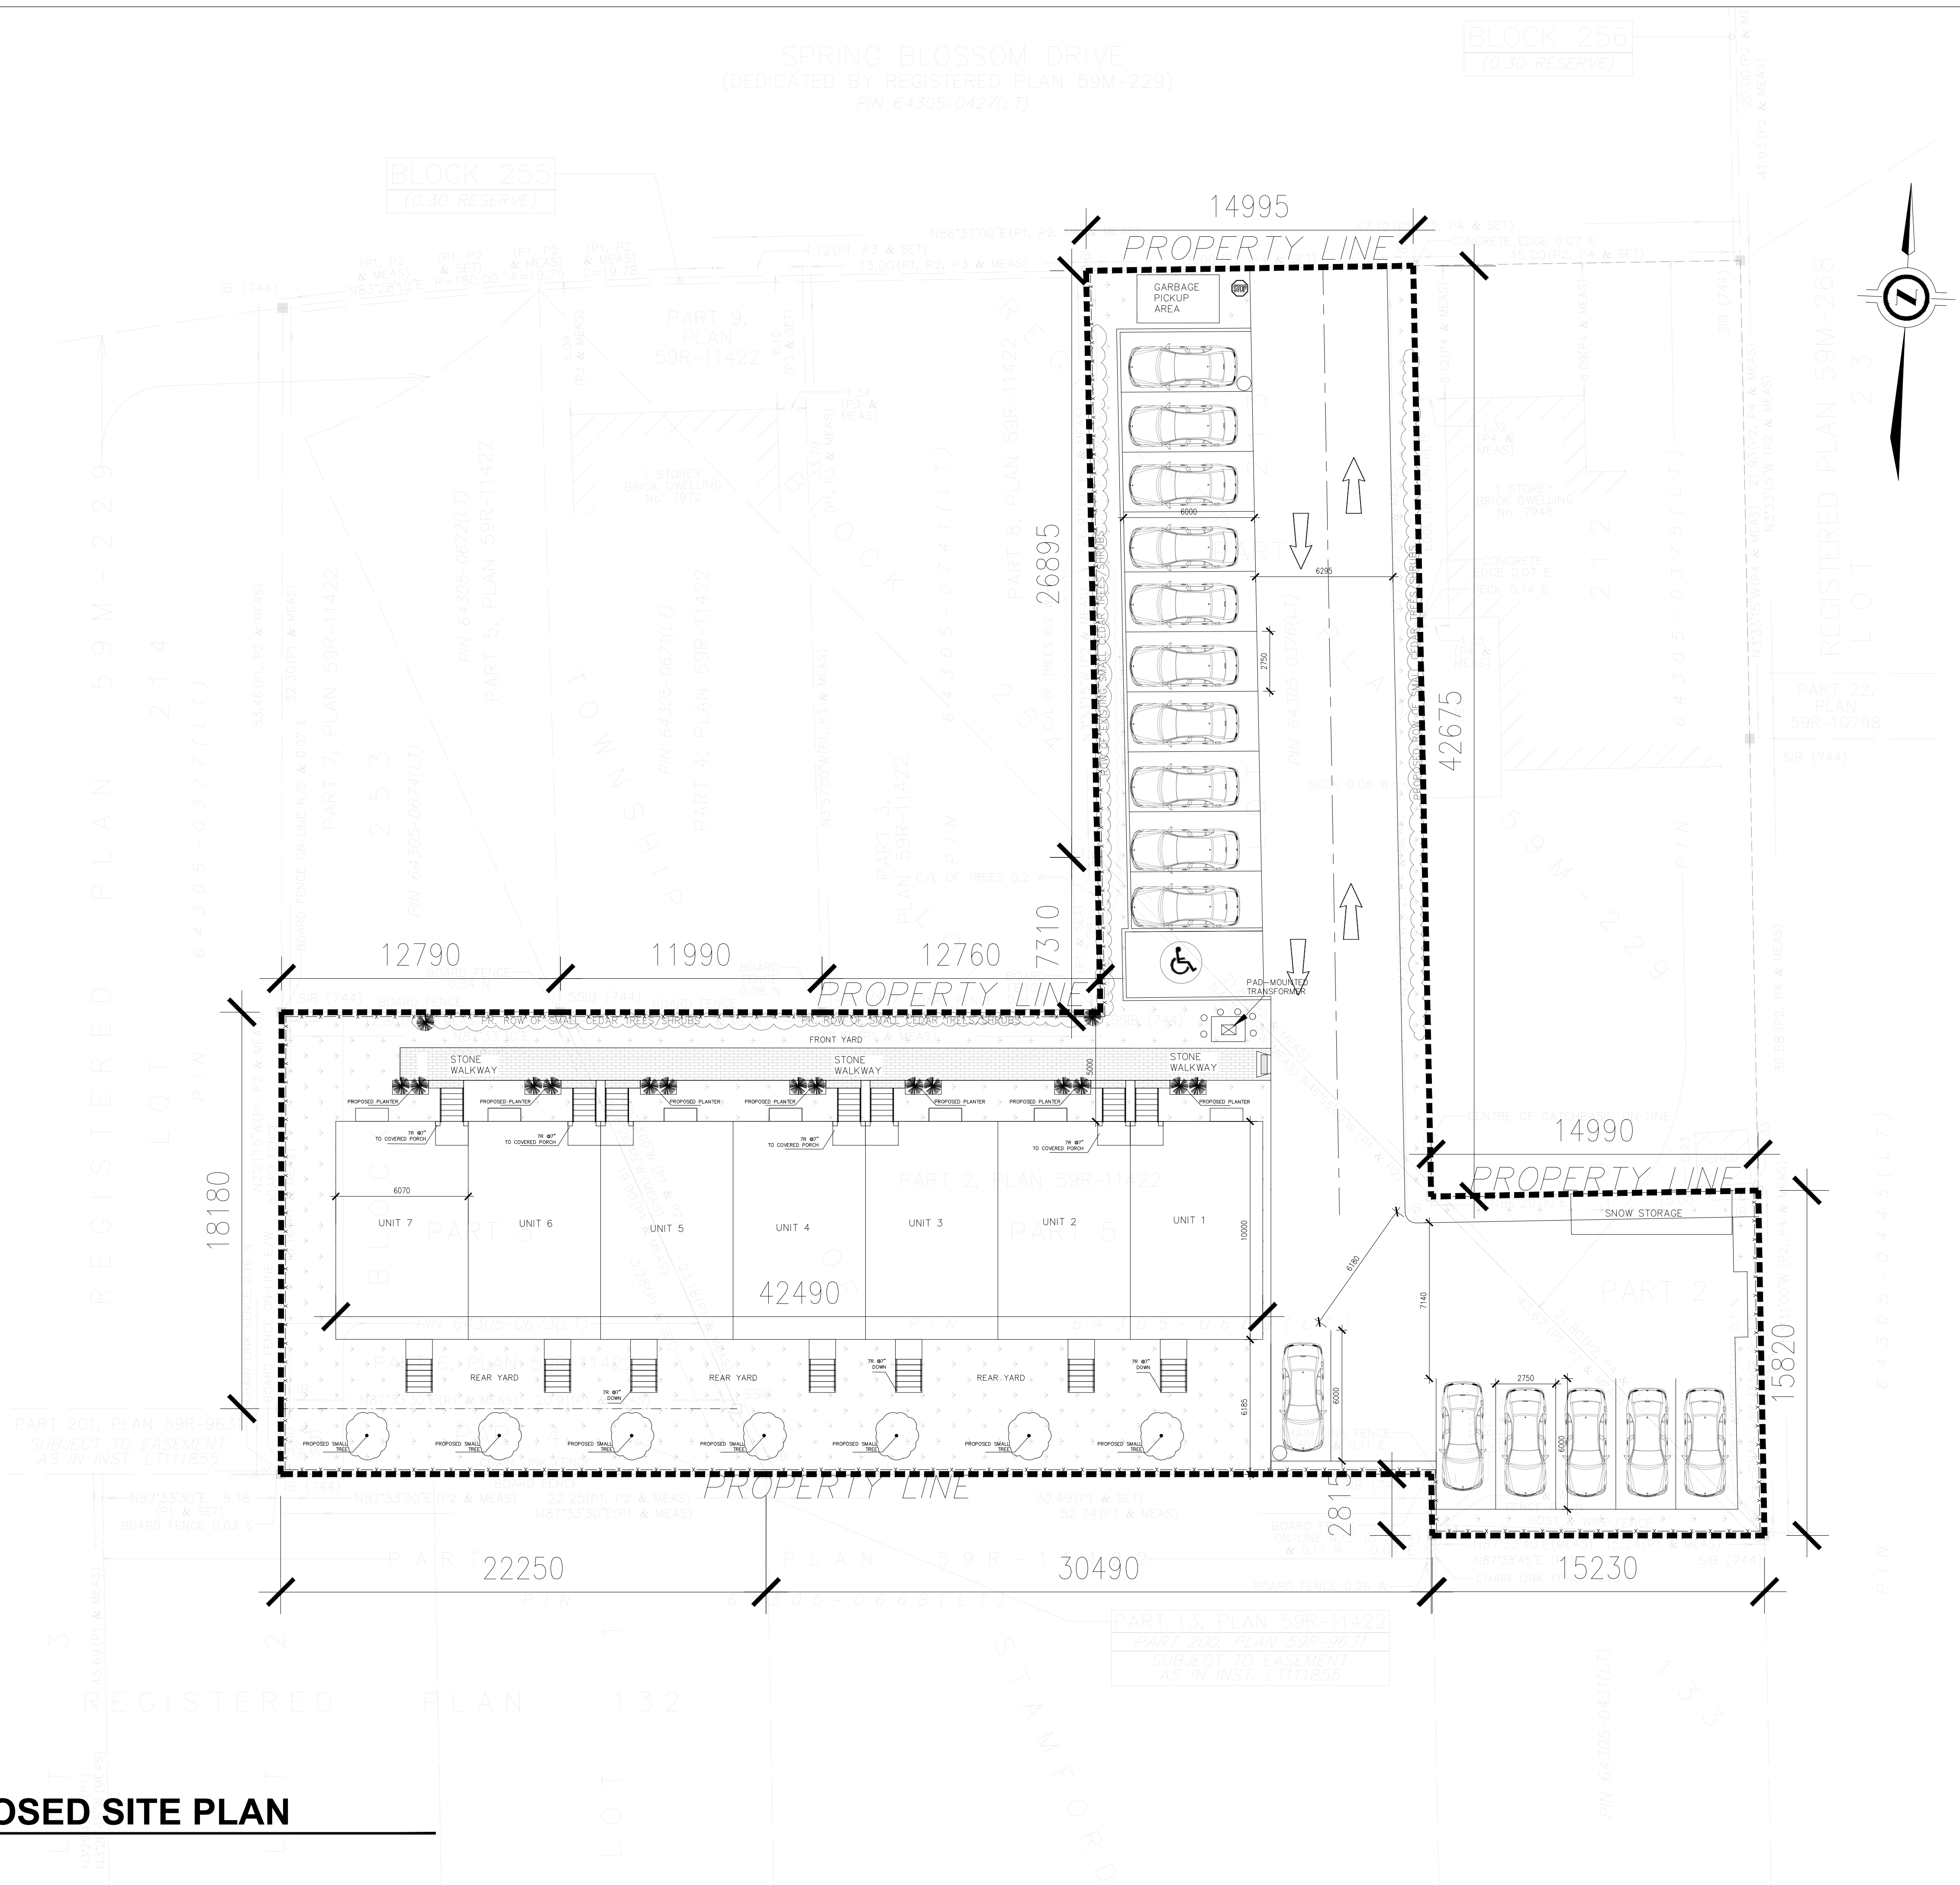

Contractor must verify all dimensions on the Project Site and report any discrepancies before proceeding with the Work.

This drawing is a part of the Contract Documents and is to be read in conjunction with all other Contract Documents.

©COPYRIGHT - AM ENGINEERING
All rights reserved.

03		
02		
01	ISSUED FOR CLIENT REVIEW	07/29/2025
REV.	DESCRIPTION	DATE

PROJECT: 7956 SPRING BLOSSOM DR,
NIAGARA FALLS

CLIENT: MR. PATRICK GALANTE

CONSULTANT: AM ENGINEERING

AM ENGINEERING

4145 North Service Road,
Burlington, ON L7L 6A3
amengineering.ca

DWG TITLE: PROPOSED SITE PLAN

SHEET:	SP01	SCALE:	1:150
DRAWN:	JG	DATE:	JULY 29, 2025