



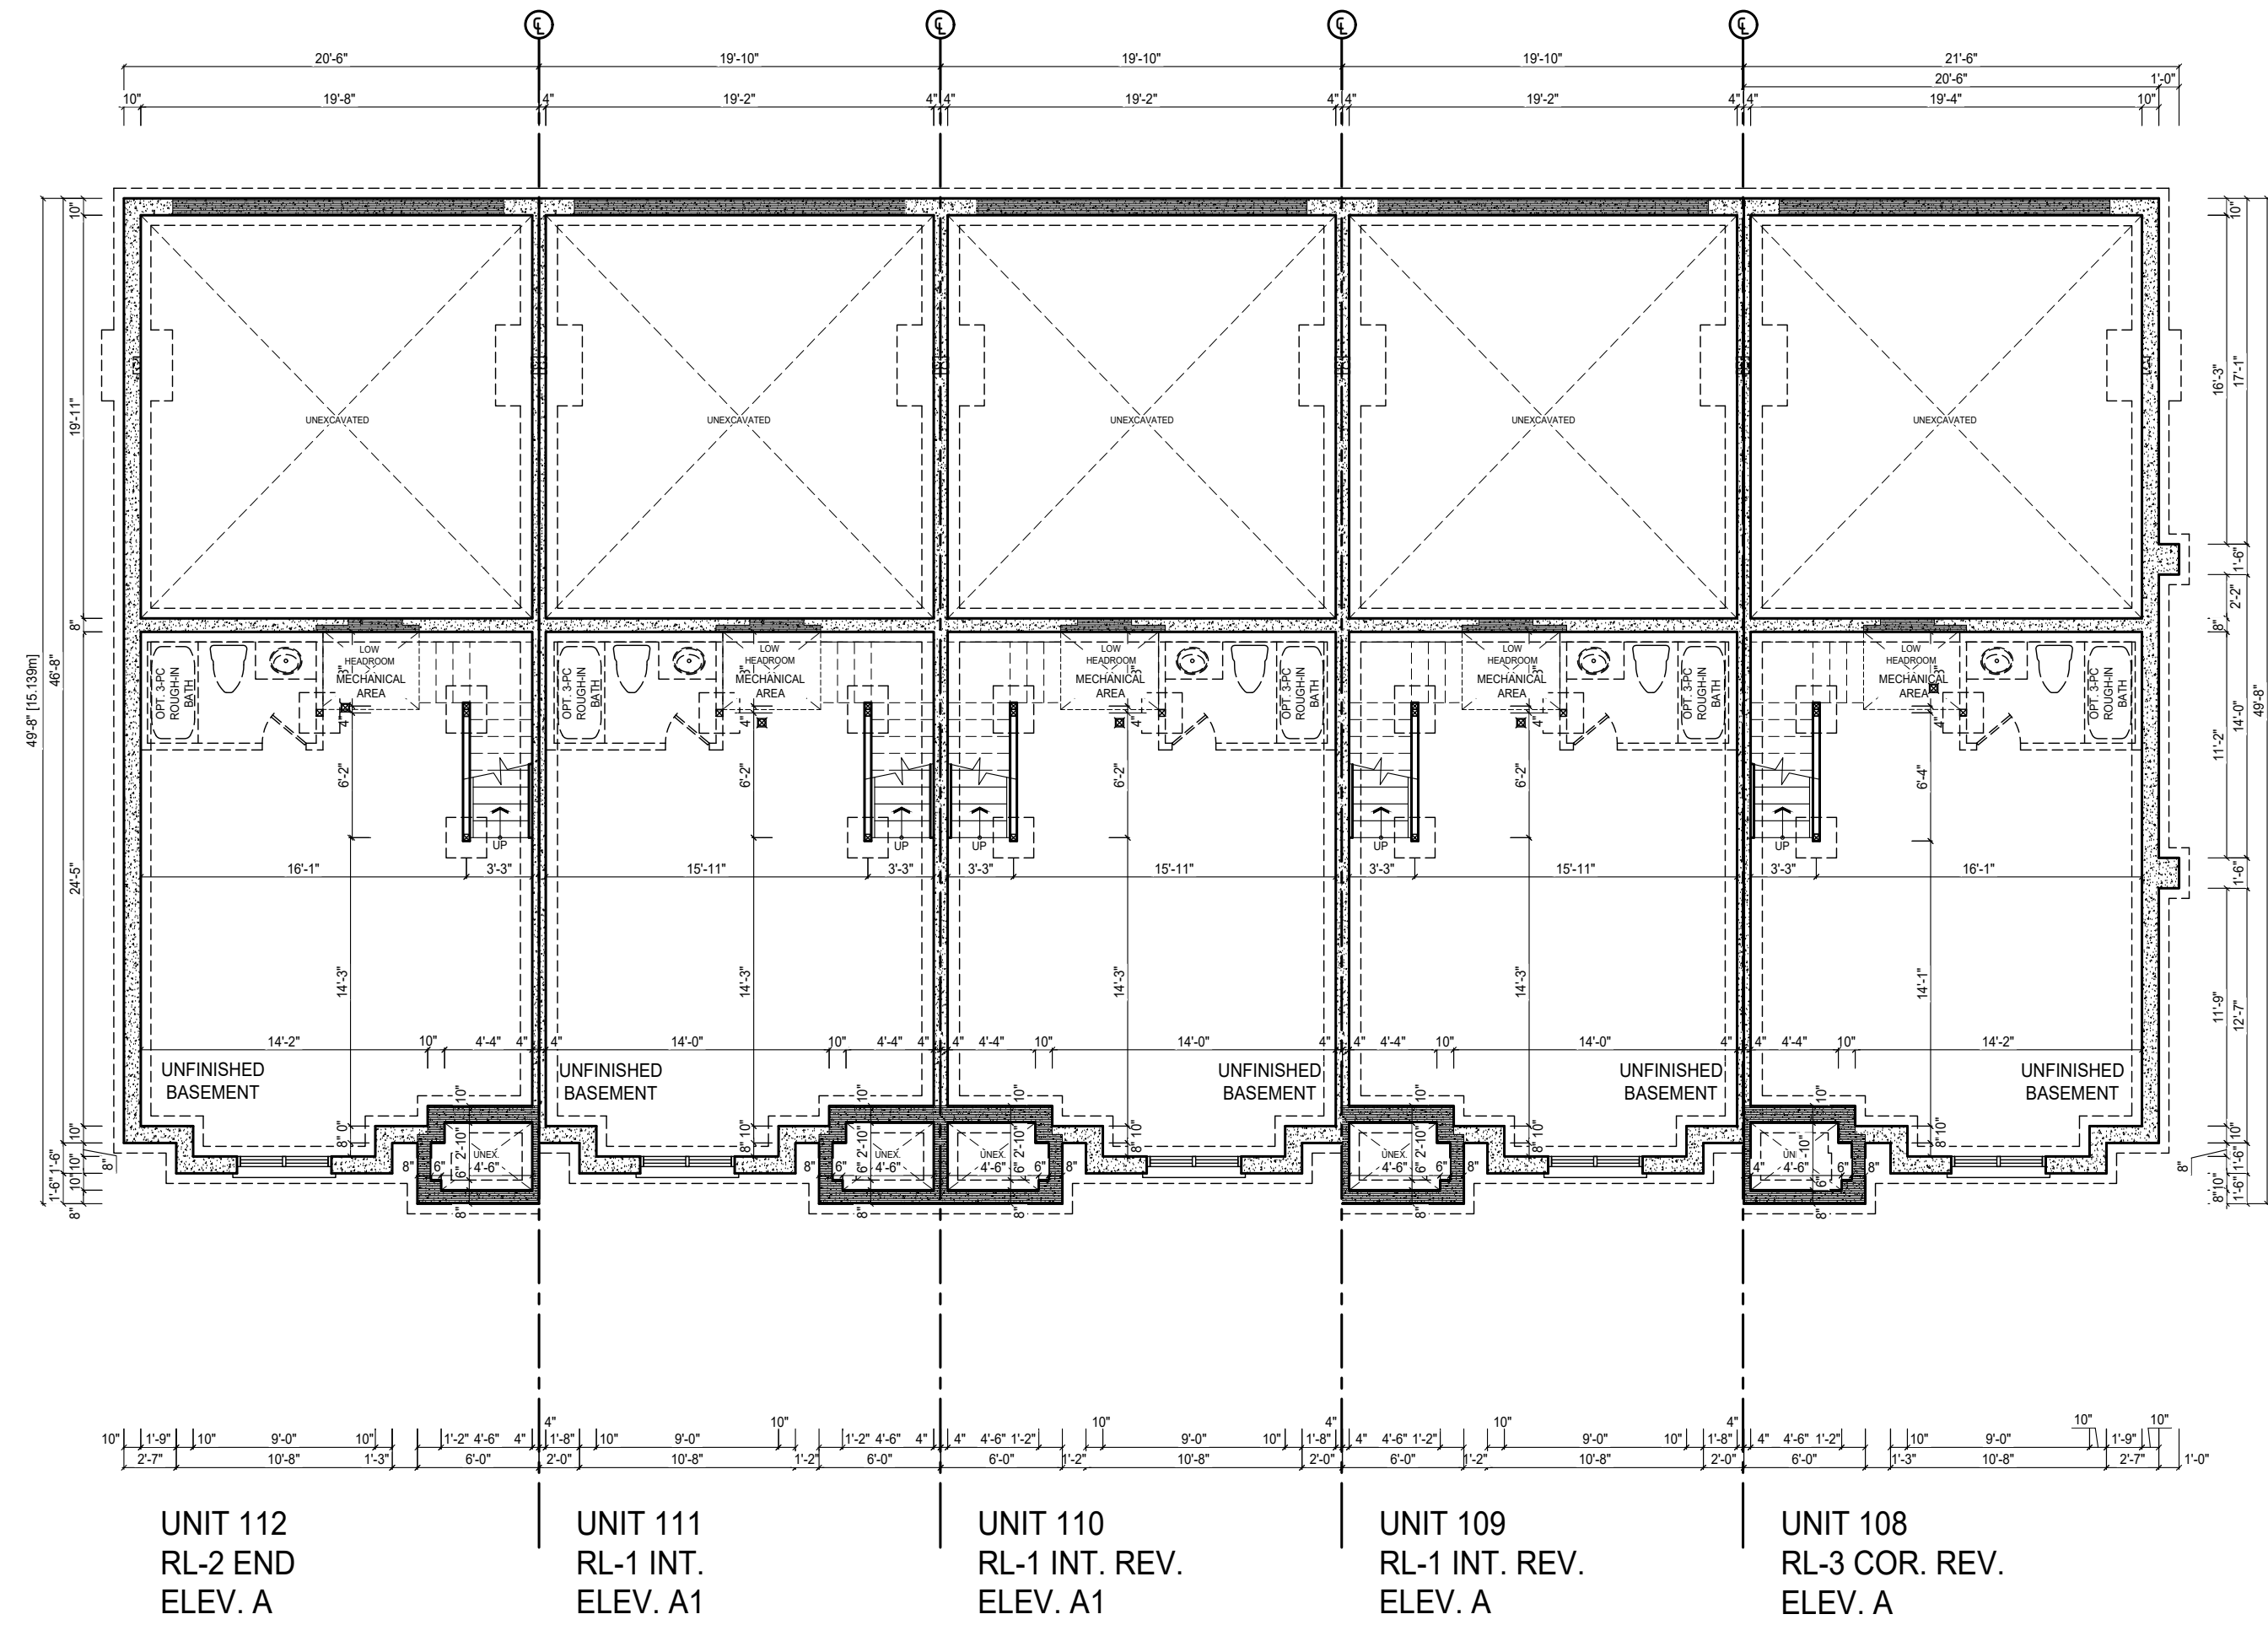

BASEMENT FLOOR PLAN - BLOCK 17

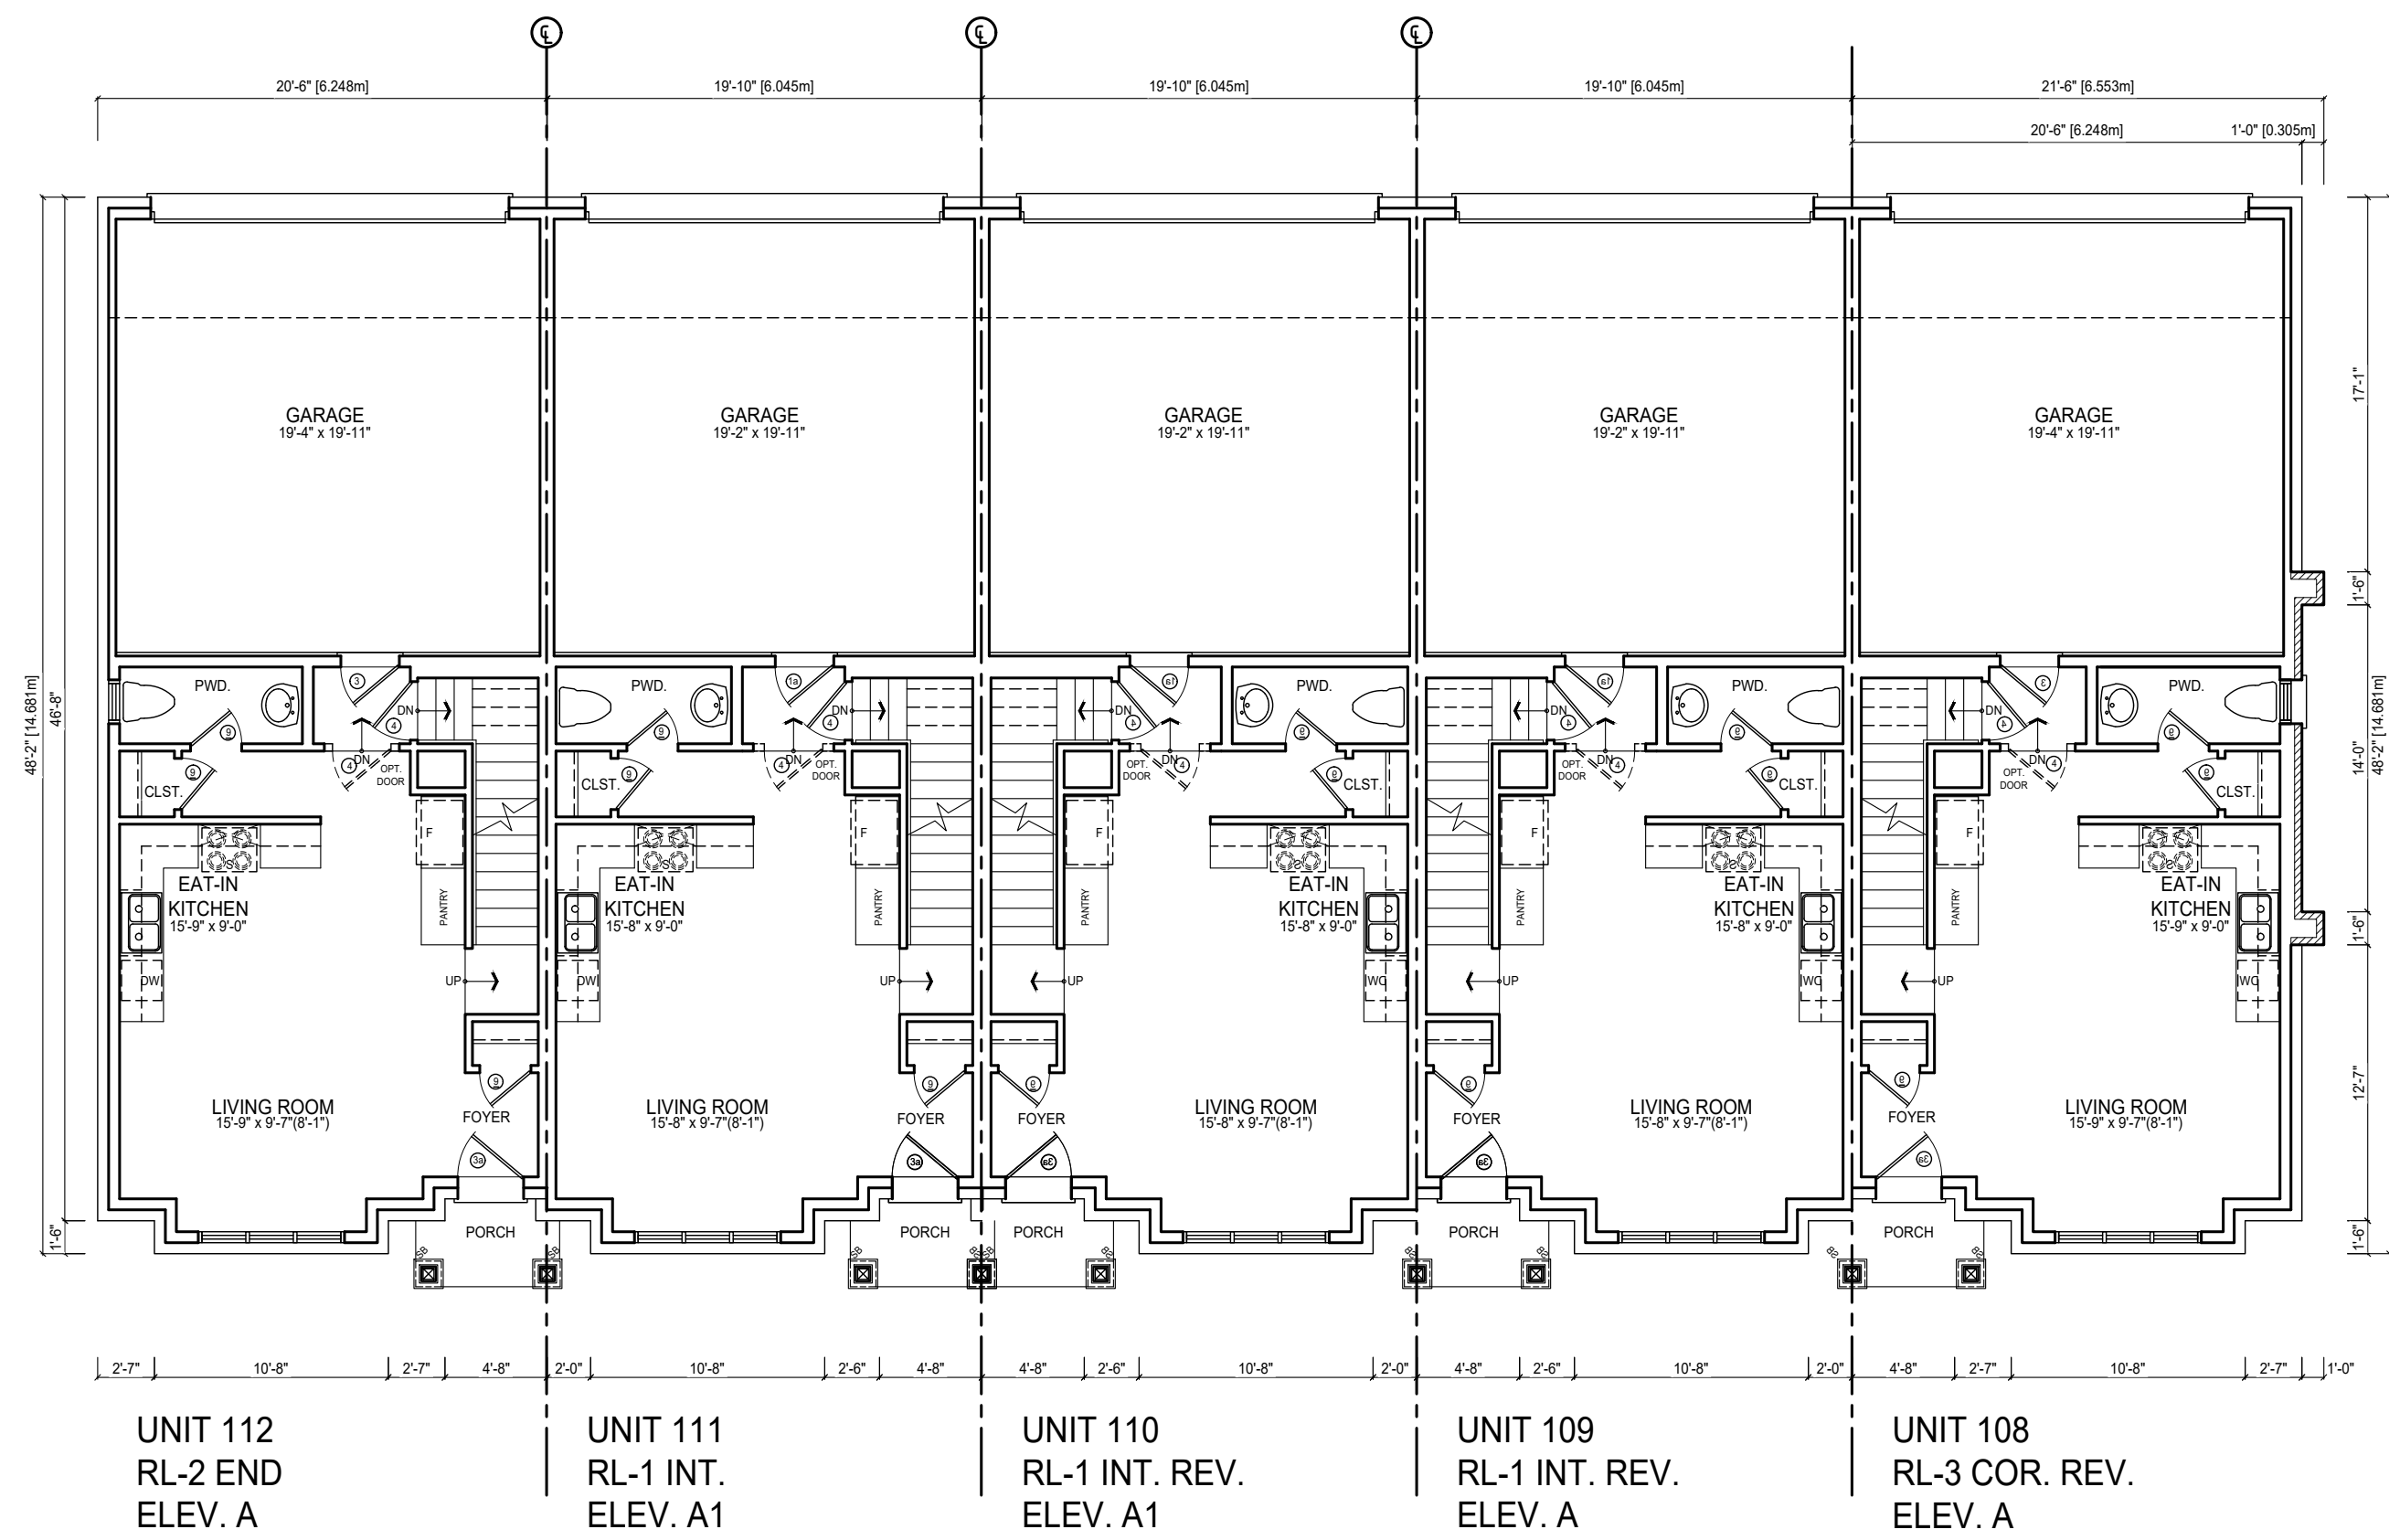


GROUND FLOOR PLAN - BLOCK 17

REVISIONS		
1	ISSUED FOR CLIENT REVIEW	OCT 17 25 AM
A	Description	Date By
REVISIONS		
IAN ROBERTSON DESIGN		
20 RIVERMEDE ROAD, UNIT 101		
VAUGHAN, ONTARIO, L4K 3K3		
PHONE: (416) 863-0111		
IAN@IANROBERTSONDESIGN.CA		
INFO@IANROBERTSONDESIGN.CA		
THE CONTRACTOR SHALL VERIFY AND VERIFY ALL DIMENSIONS AND CONDITIONS OF THE SITE, AND ANY PROPOSED WORK SHALL BE DONE IN ACCORDANCE WITH THE REQUIREMENTS OF THE PROJECT. THE CONTRACTOR SHALL BE RESPONSIBLE FOR OBTAINING ALL NECESSARY PERMITS AND APPROVALS FROM THE APPROPRIATE AGENCIES. 
ALL DIMENSIONS AND CONDITIONS OF THE SITE SHALL BE VERIFIED BY THE CONTRACTOR AND THE CONTRACTOR SHALL BE RESPONSIBLE FOR OBTAINING ALL NECESSARY PERMITS AND APPROVALS FROM THE APPROPRIATE AGENCIES. 
PROJECT		
TREASURE HILL		
MONTROSE		
NIAGARA FALLS		
BLOCK 17		
SHEET TITLE		
BASEMENT & GROUND		
FLOOR PLANS		
Drawn By: KR	Checked By: KR	
Project No:	Page:	
Scale: 1/8" = 1'-0"	A17.1	

ISSUED FOR SITE PLAN APPROVAL




Drawn KR	Checked by: KR
Project :	Page:
Scale: 1/8" = 1'-0"	A17.2

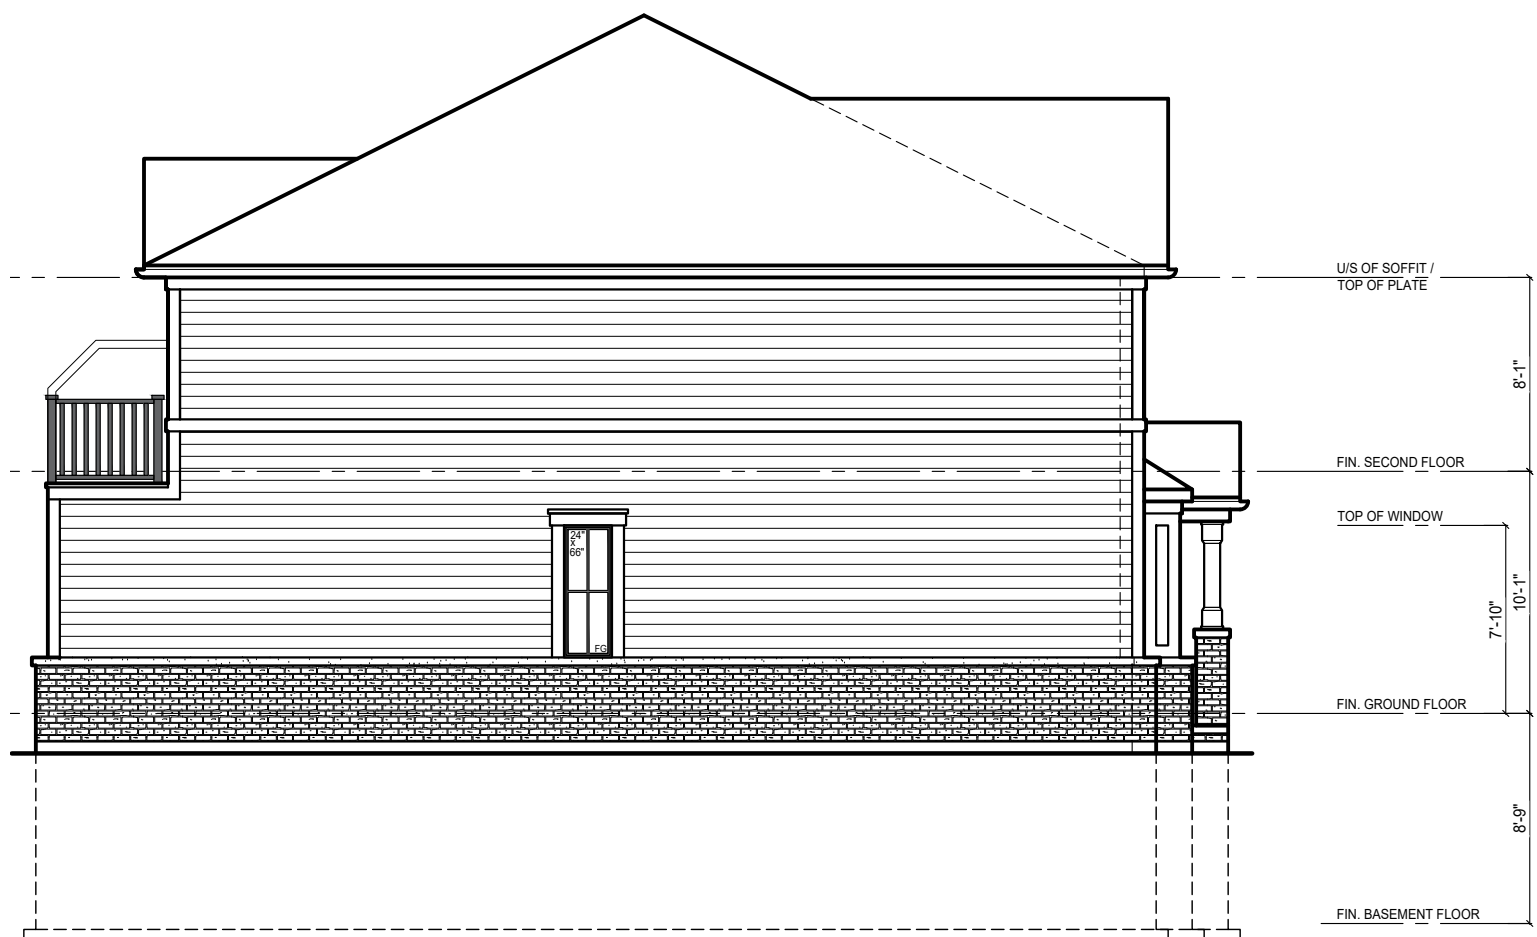

UNIT 112
RL-2 END
ELEV. A

LEFT SIDE ELEVATION - BLOCK 17

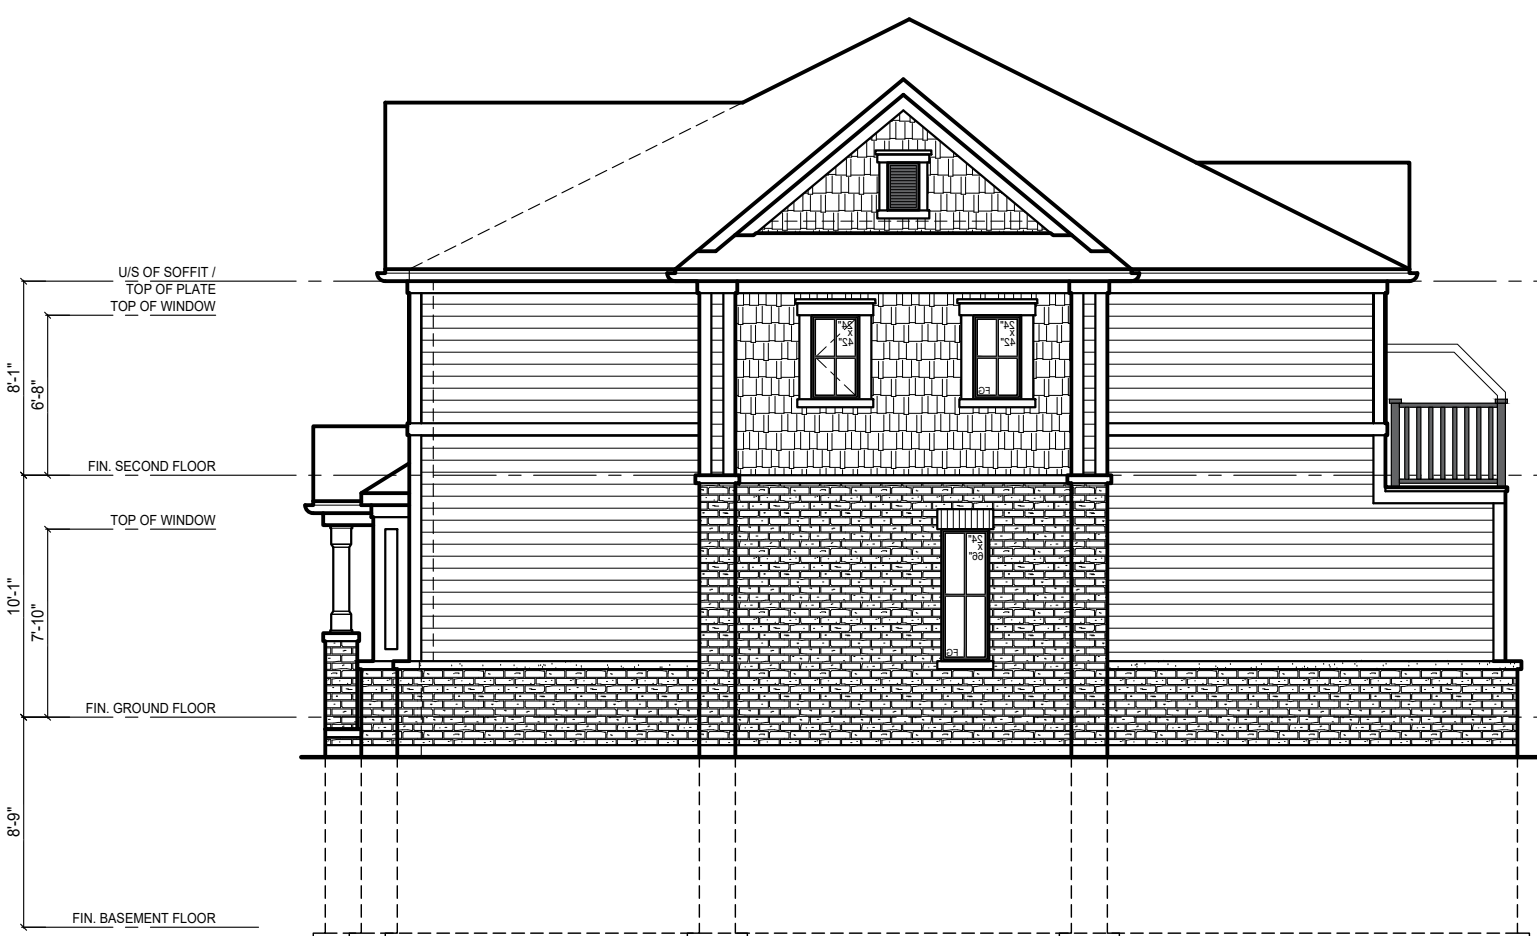

UNIT 108
RL-3 COR. REV.
ELEV. A

RIGHT SIDE ELEVATION - BLOCK 17



UNIT 112
RL-2 END
ELEV. A


UNIT 111
RL-1 INT.
ELEV. A1

UNIT 110
RL-1 INT. REV.
ELEV. A1

UNIT 109
RL-1 INT. REV.
ELEV. A

UNIT 108
RL-3 COR. REV.
ELEV. A

FRONT ELEVATION - BLOCK 17

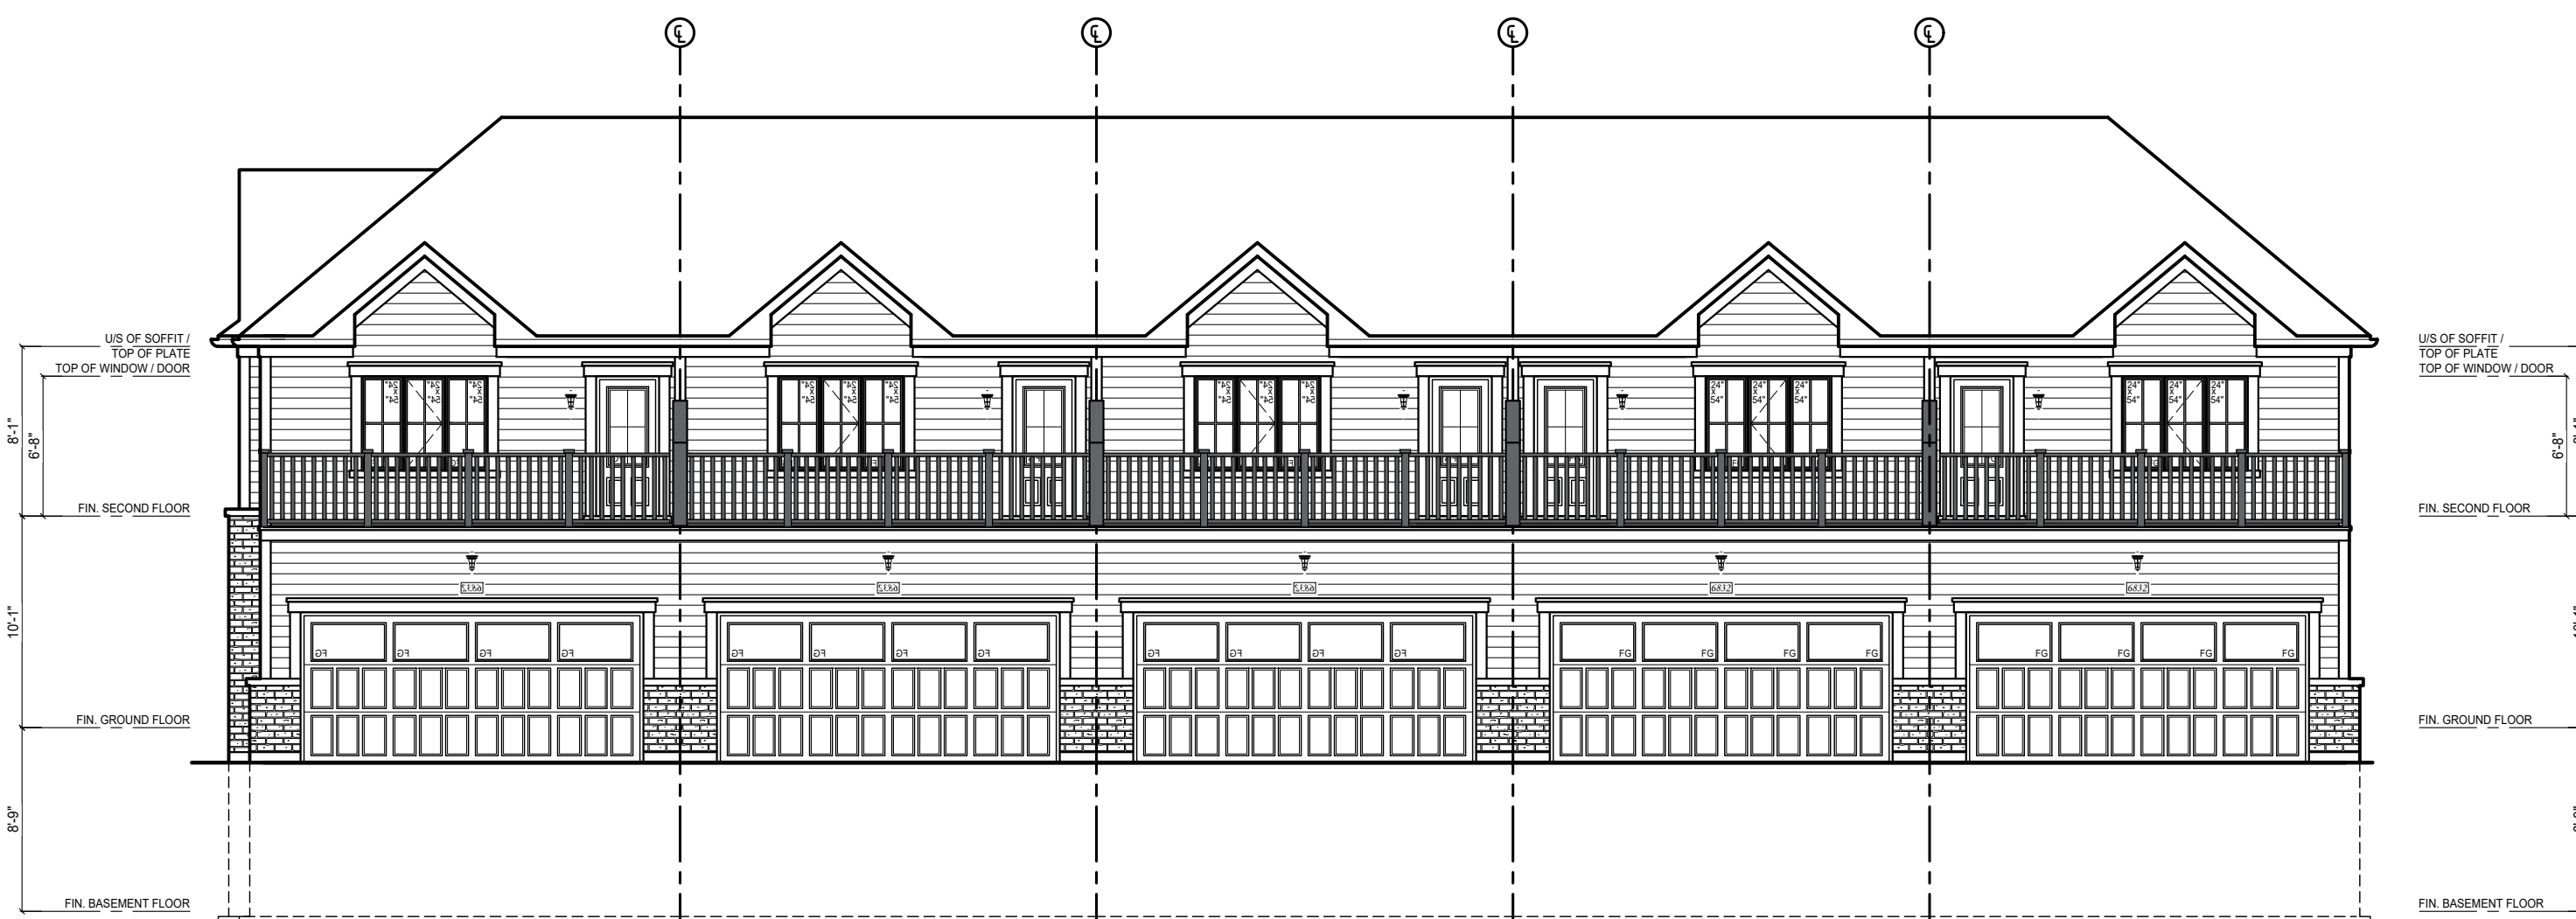

UNIT 108
RL-3 COR. REV.
ELEV. A

UNIT 109
RL-1 INT. REV.
ELEV. A

UNIT 110
RL-1 INT. REV.
ELEV. A1

UNIT 111
RL-1 INT.
ELEV. A1

UNIT 112
RL-2 END
ELEV. A

REAR ELEVATION - BLOCK 17

ISSUED FOR SITE PLAN APPROVAL
