



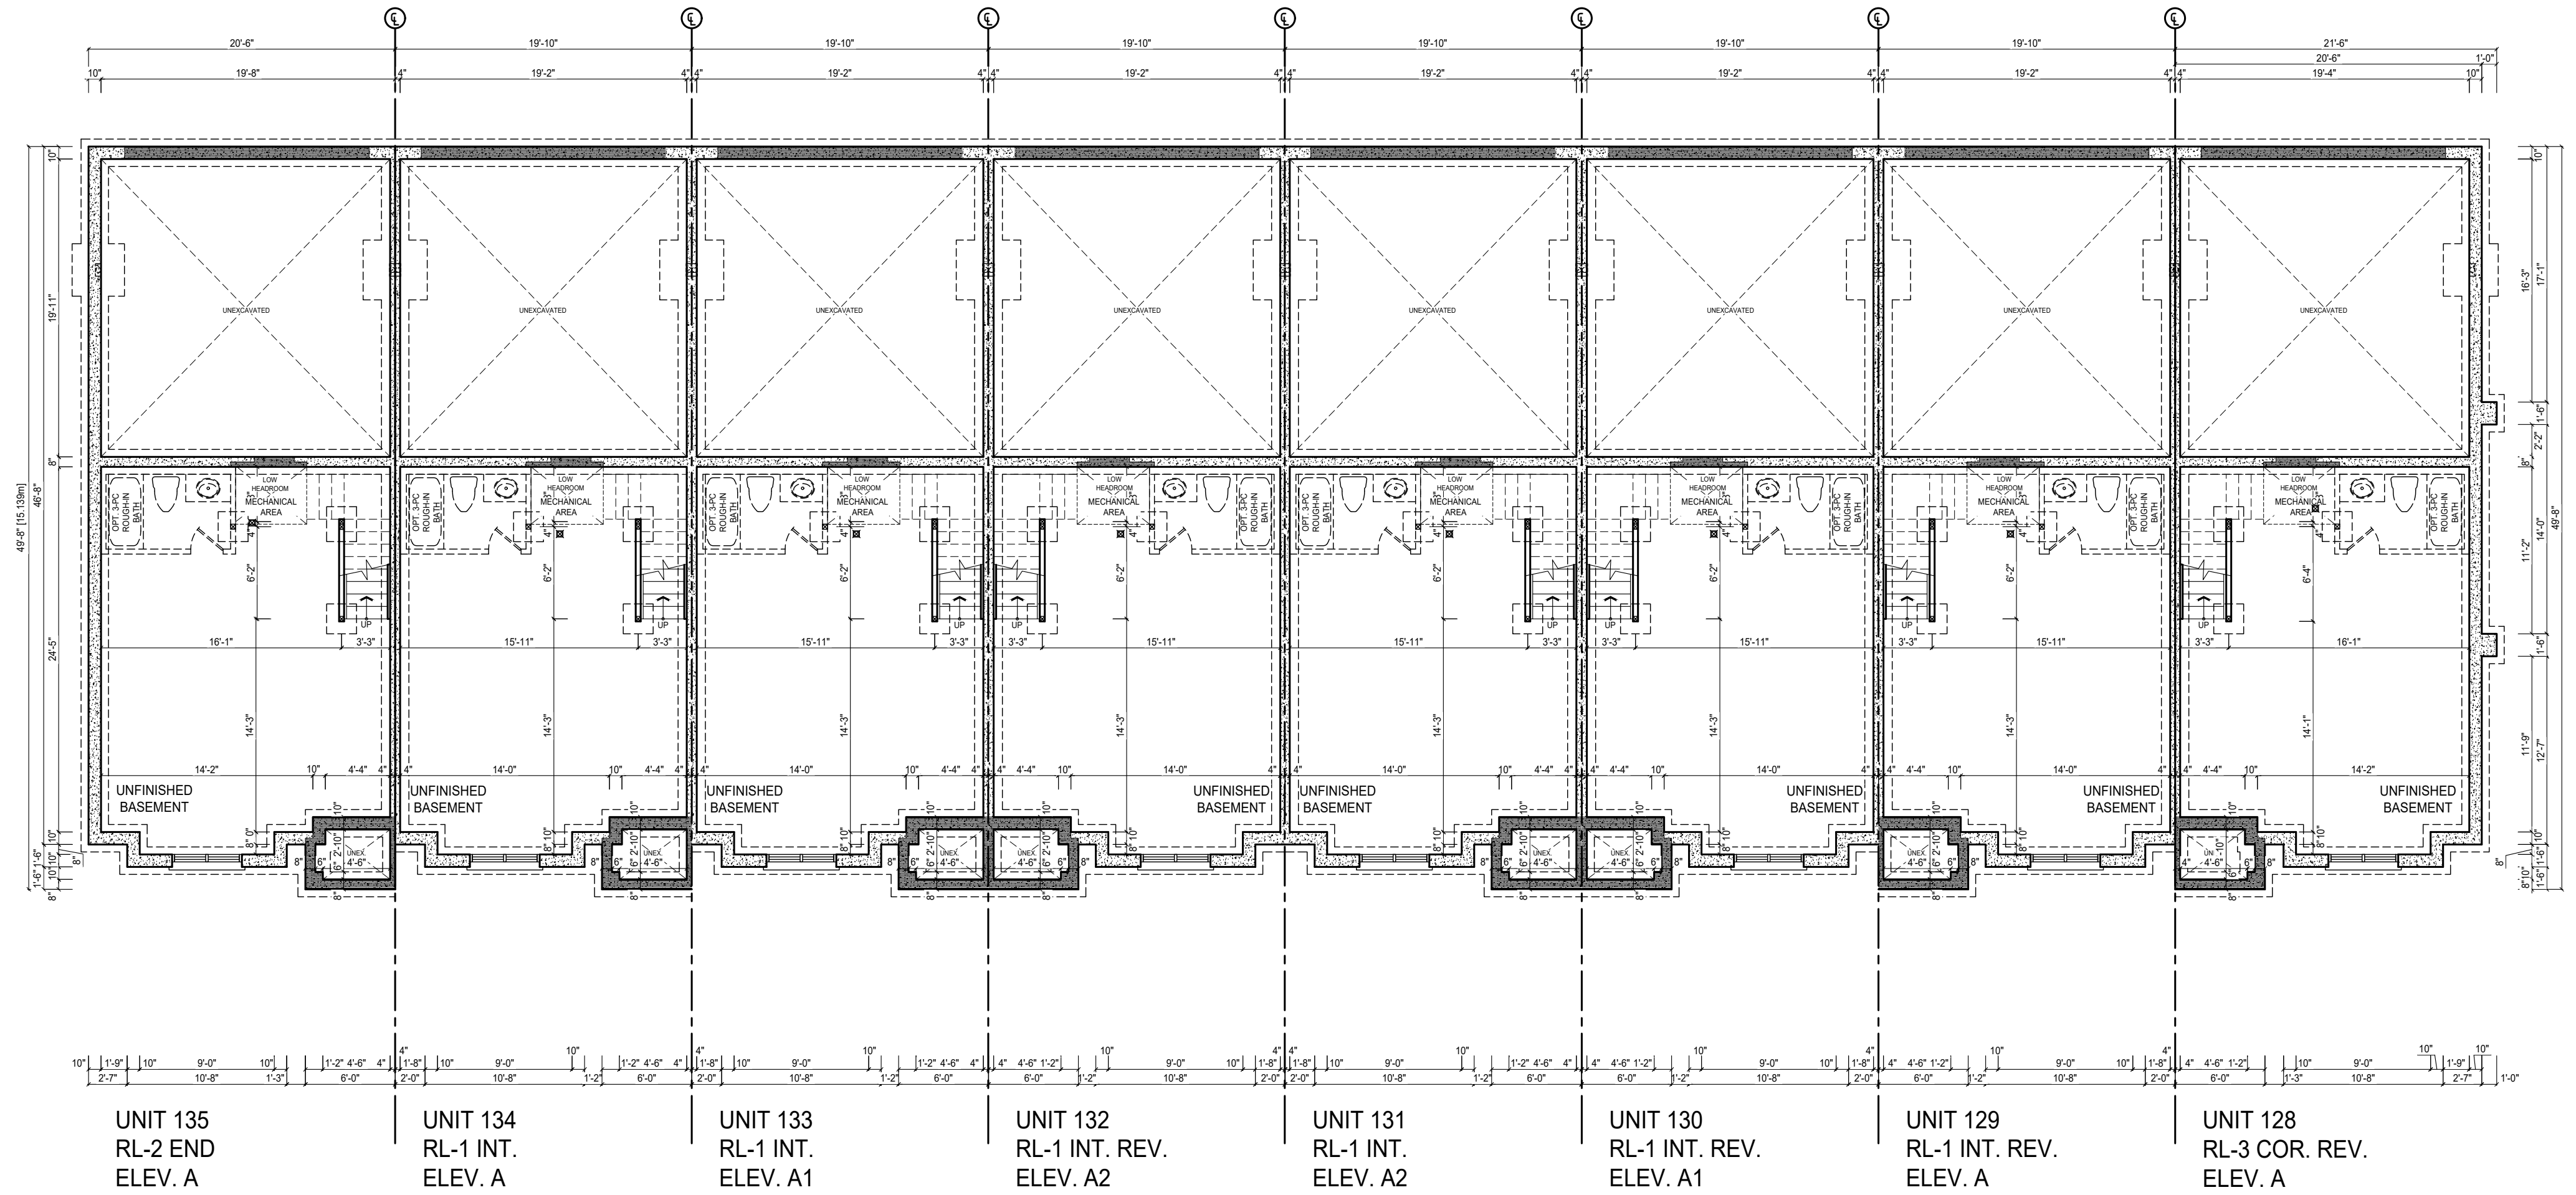


BASEMENT FLOOR PLAN - BLOCK 21

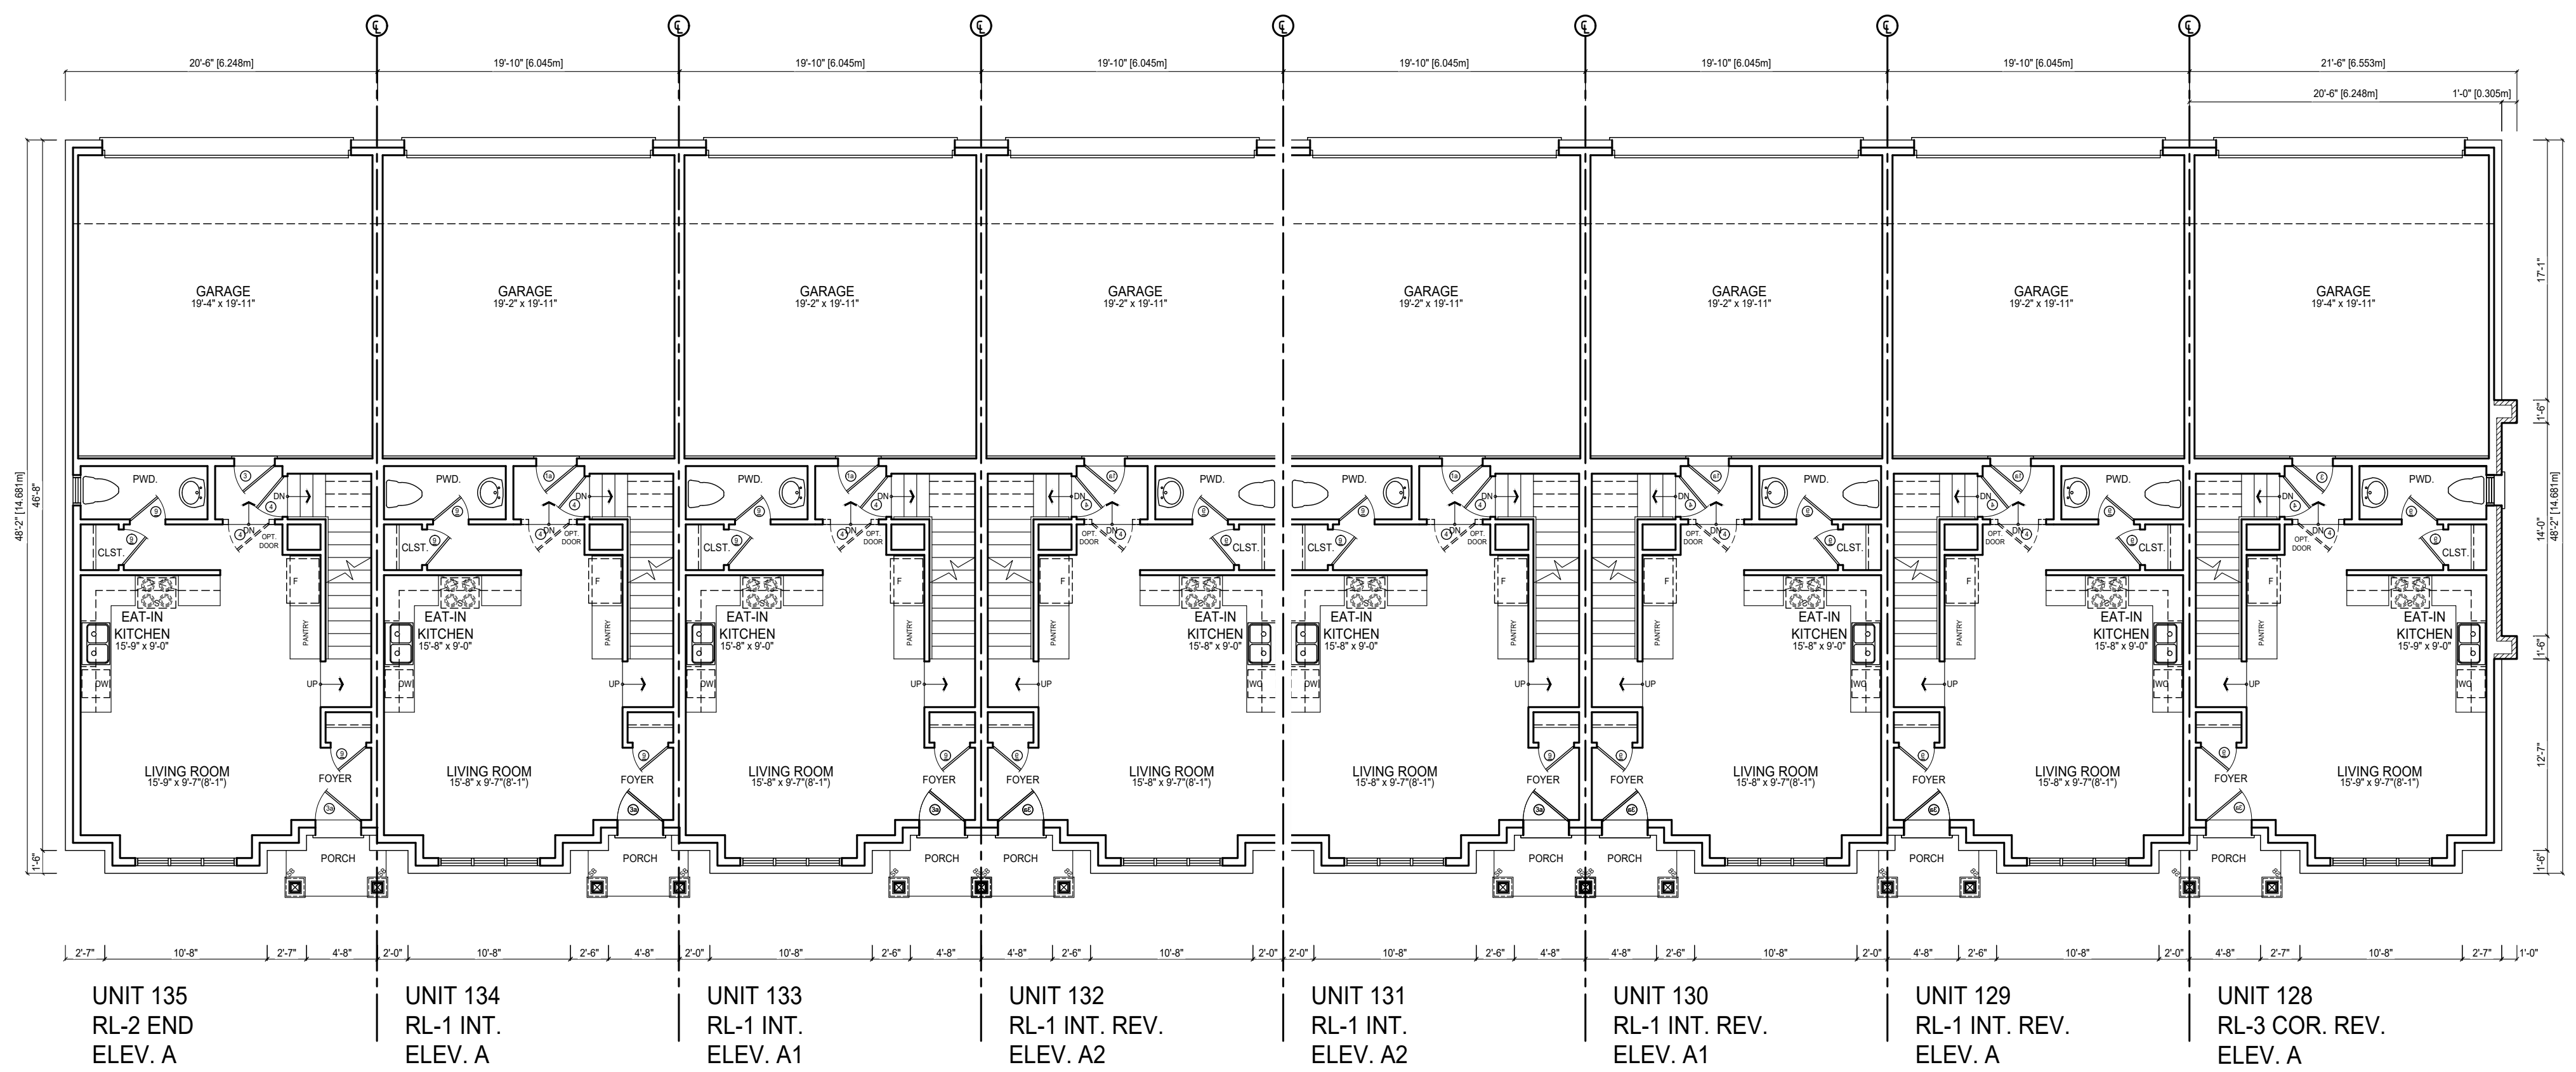


GROUND FLOOR PLAN - BLOCK 21

REVISIONS	
1	ISSUED FOR CLIENT REVIEW
A	Description
By:	DATE
REVISIONS	
IAN ROBERTSON DESIGN	
20 RIVERMEDE ROAD, UNIT 101	
VAUGHAN, ONTARIO, L4K 3K3	
PHONE: (416) 863-0111	
IAN@IANROBERTSONDESIGN.CA	
INFO@IANROBERTSONDESIGN.CA	
THE INFORMATION SHOWN ON THIS PLAN WAS OBTAINED FROM THE RECORD DRAWINGS AND FIELD SURVEY. IAN ROBERTSON DESIGN HAS CONDUCTED A VISUAL VERIFICATION OF THE INFORMATION SHOWN ON THIS PLAN. 
ALL DIMENSIONS ARE IN METERS UNLESS OTHERWISE SPECIFIED. 
PROJECT	
TREASURE HILL	
MONTROSE	
NIAGARA FALLS	
BLOCK 21	
SHEET 135	
BASEMENT & GROUND FLOOR PLANS	
Drawn By: KR	Checked By: KR
Project No:	Page:
Scale: 1/8" = 1'-0"	A21.1

ISSUED FOR SITE PLAN APPROVAL

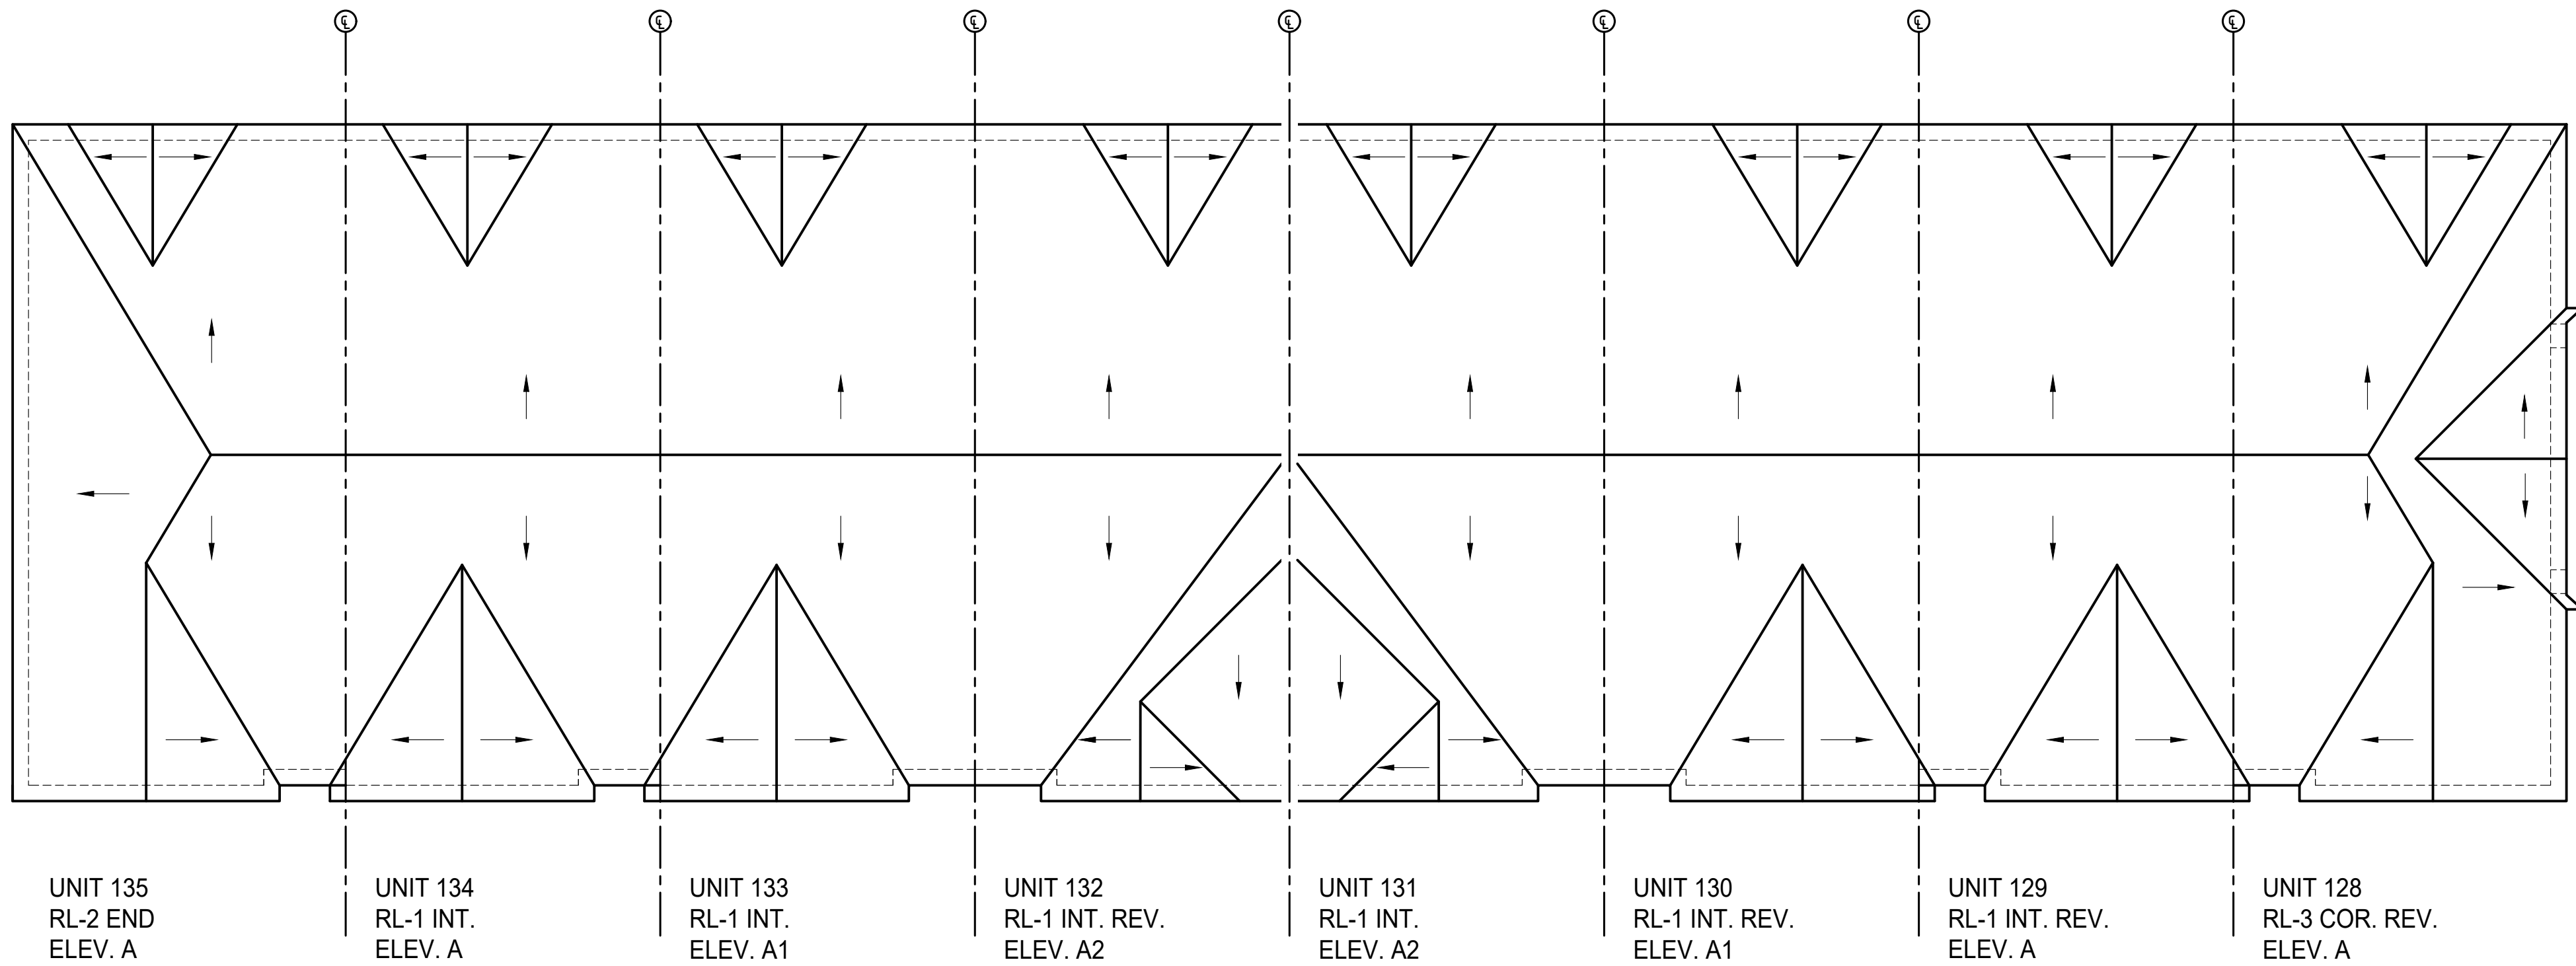

ROOF PLAN - BLOCK 21

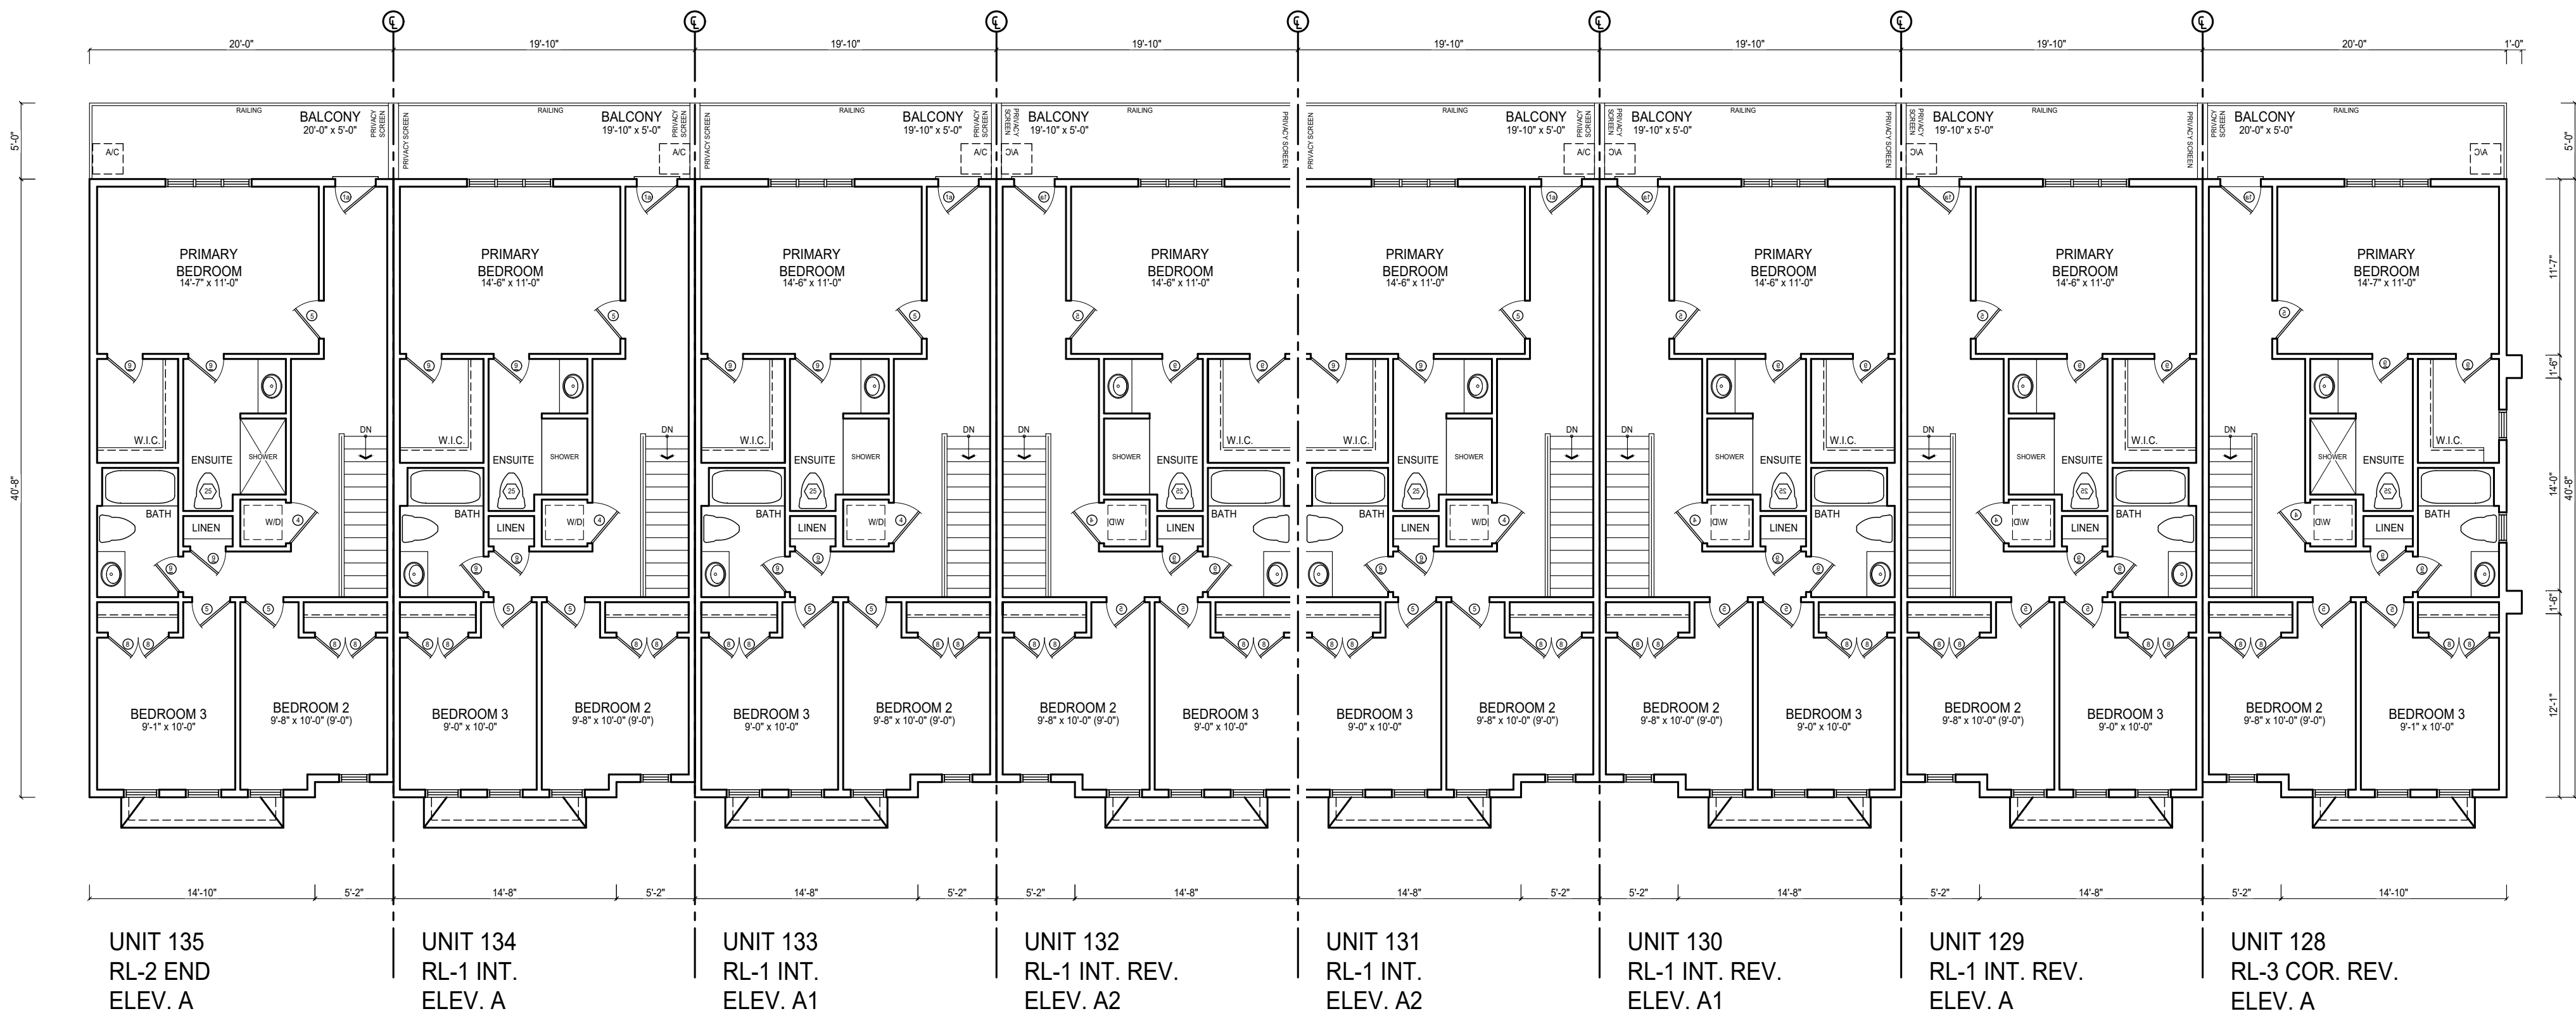

SECOND FLOOR PLAN - BLOCK 21

ISSUED FOR CLIENT REVIEW

DATE

BY

A

OCT 17 25

AN

REVISIONS

IANROBERTSONDESIGN

20 RIVERMEDE ROAD, UNIT 101
VAUGHAN, ONTARIO, L4K 3N3
PHONE: (416) 663-0111
INFO@IANROBERTSONDESIGN.CA

THE CONTRACTOR SHALL VERIFY AND VERIFY ALL DIMENSIONS AND CONDITIONS OF THE SITE AND ANY PROPOSED WORK SHALL BE TO THE SATISFACTION OF THE CLIENT AND THE CONTRACTOR SHALL BE RESPONSIBLE TO THE CLIENT FOR ANY CHANGES TO THE WORK. 

ALL DIMENSIONS AND CONDITIONS OF THE SITE SHALL BE TO THE SATISFACTION OF THE CLIENT AND THE CONTRACTOR SHALL BE RESPONSIBLE TO THE CLIENT FOR ANY CHANGES TO THE WORK. 

PROJECT

TREASURE HILL

MONTROSE
NIAGARA FALLS
BLOCK 21

SECOND FLOOR PLAN
& ROOF PLAN


Drawn By: KR

Checked By: KR

Scale: 1/8" = 1'-0"

A21.2

ISSUED FOR SITE PLAN APPROVAL

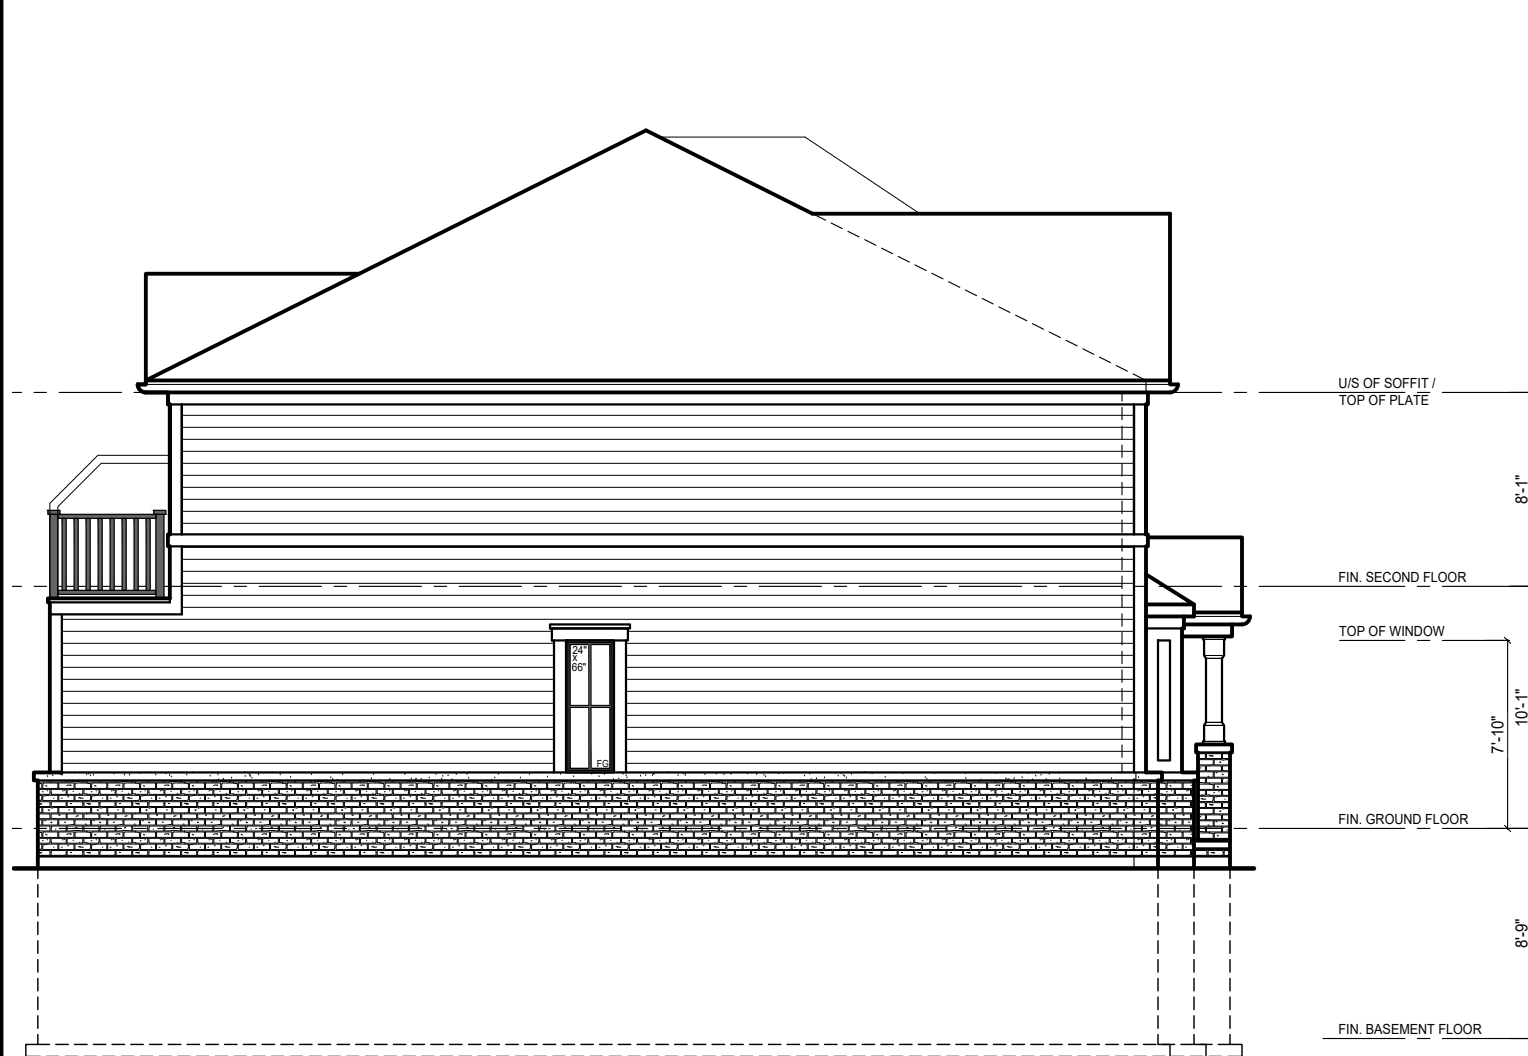

UNIT 135
RL-2 END
ELEV. A

LEFT SIDE ELEVATION - BLOCK 21



UNIT 135
RL-2 END
ELEV. A

UNIT 134
RL-1 INT.
ELEV. A

UNIT 133
RL-1 INT.
ELEV. A1

UNIT 132
RL-1 INT. REV.
ELEV. A2


UNIT 131
RL-1 INT.
ELEV. A2

UNIT 130
RL-1 INT. REV.
ELEV. A1

UNIT 129
RL-1 INT. REV.
ELEV. A

UNIT 128
RL-3 COR. REV.
ELEV. A

FRONT ELEVATION - BLOCK 21

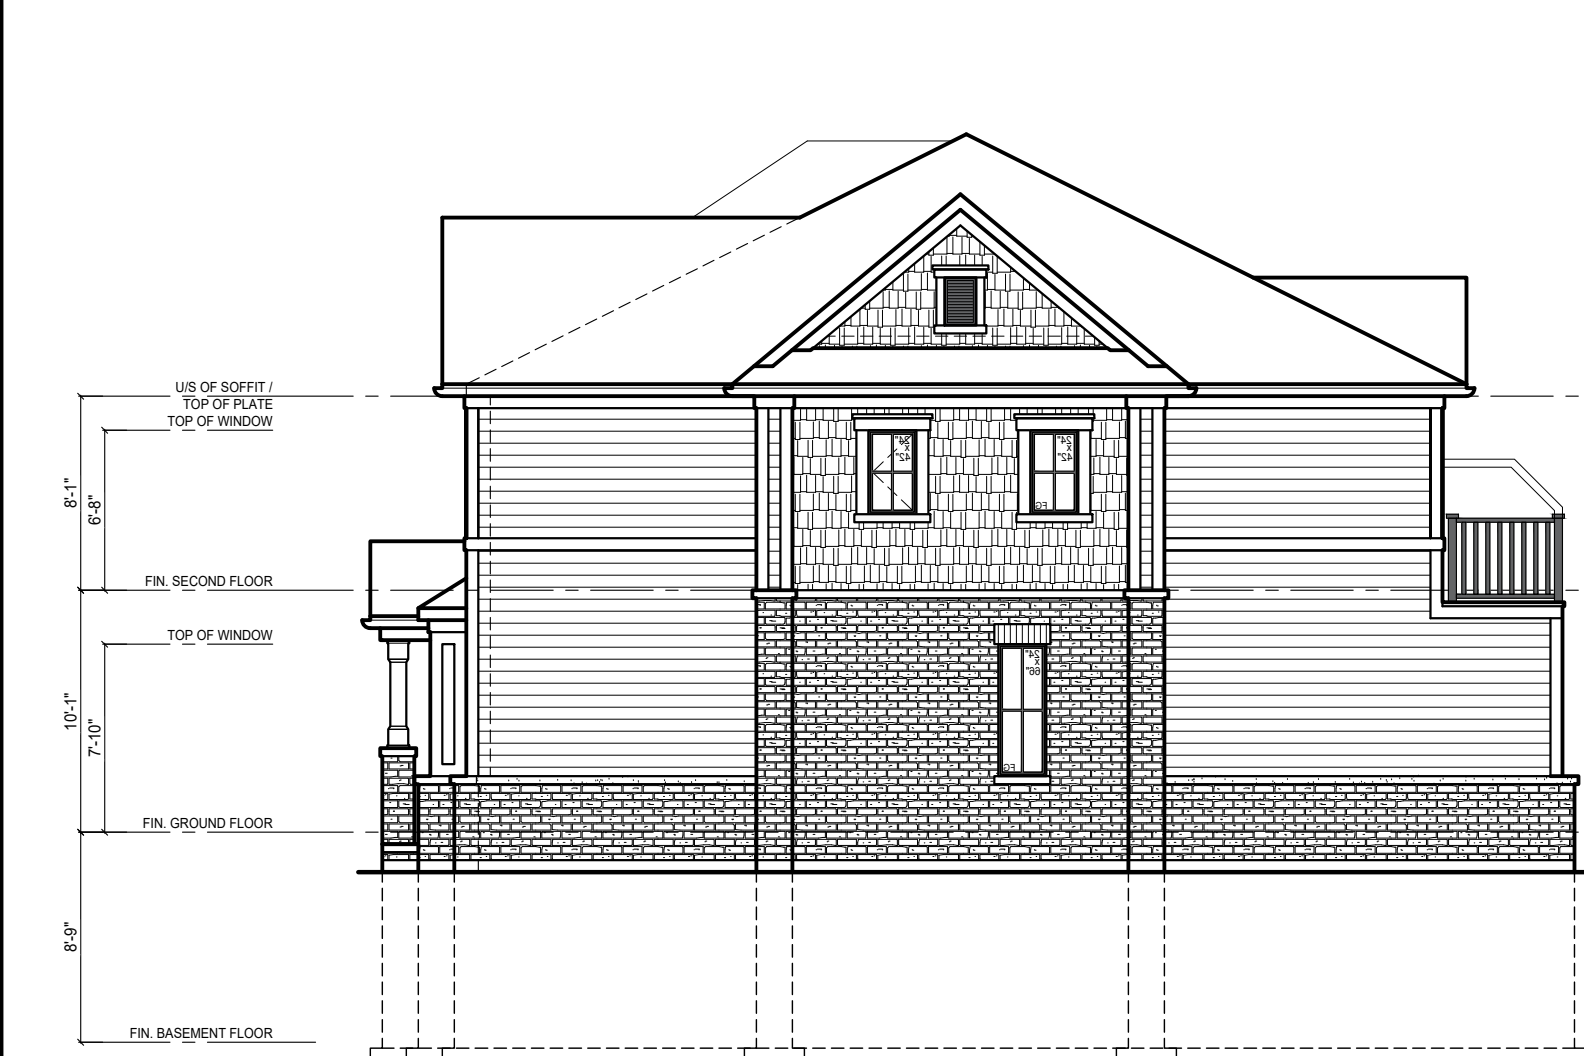

UNIT 128
RL-3 COR. REV.
ELEV. A

RIGHT SIDE ELEVATION - BLOCK 21



UNIT 128
RL-3 COR. REV.
ELEV. A

UNIT 129
RL-1 INT. REV.
ELEV. A

UNIT 130
RL-1 INT. REV.
ELEV. A1

UNIT 131
RL-1 INT.
ELEV. A2

UNIT 132
RL-1 INT. REV.
ELEV. A2

UNIT 133
RL-1 INT.
ELEV. A1

UNIT 134
RL-1 INT.
ELEV. A

UNIT 135
RL-2 END
ELEV. A

REAR ELEVATION - BLOCK 21

REVISIONS	
#	Description
1	ISSUED FOR CLIENT REVIEW
2	
3	
IANROBERTSONDESIGN
20 RIVERMEDE ROAD, UNIT 101
VALESHAN, ONTARIO, L4K 3K3
PHONE: (416) 663-0111
INFO@IANROBERTSONDESIGN.CA

THE CONTRACTOR SHALL VERIFY ALL DIMENSIONS AND CONDITIONS OF THE SITE AND SHALL BE RESPONSIBLE FOR ANY DISCREPANCIES OR OMISSIONS. THE DESIGNER SHALL BE RESPONSIBLE FOR ANY DISCREPANCIES OR OMISSIONS. THE DESIGNER SHALL BE RESPONSIBLE FOR ANY DISCREPANCIES OR OMISSIONS.

ALL DIMENSIONS AND CONDITIONS OF THE SITE SHALL BE VERIFIED BY THE CONTRACTOR. THE DESIGNER SHALL BE RESPONSIBLE FOR ANY DISCREPANCIES OR OMISSIONS. THE DESIGNER SHALL BE RESPONSIBLE FOR ANY DISCREPANCIES OR OMISSIONS.

ISSUED FOR SITE PLAN APPROVAL

TREASURE HILL	
Project:	
MONTROSE NIAGARA FALLS BLOCK 21	
Sheet Title:	
ELEVATIONS	
Drawn By: KR	Checked By: KR
Project No:	Page:
Scale: 1/8" = 1'-0"	A21.3