



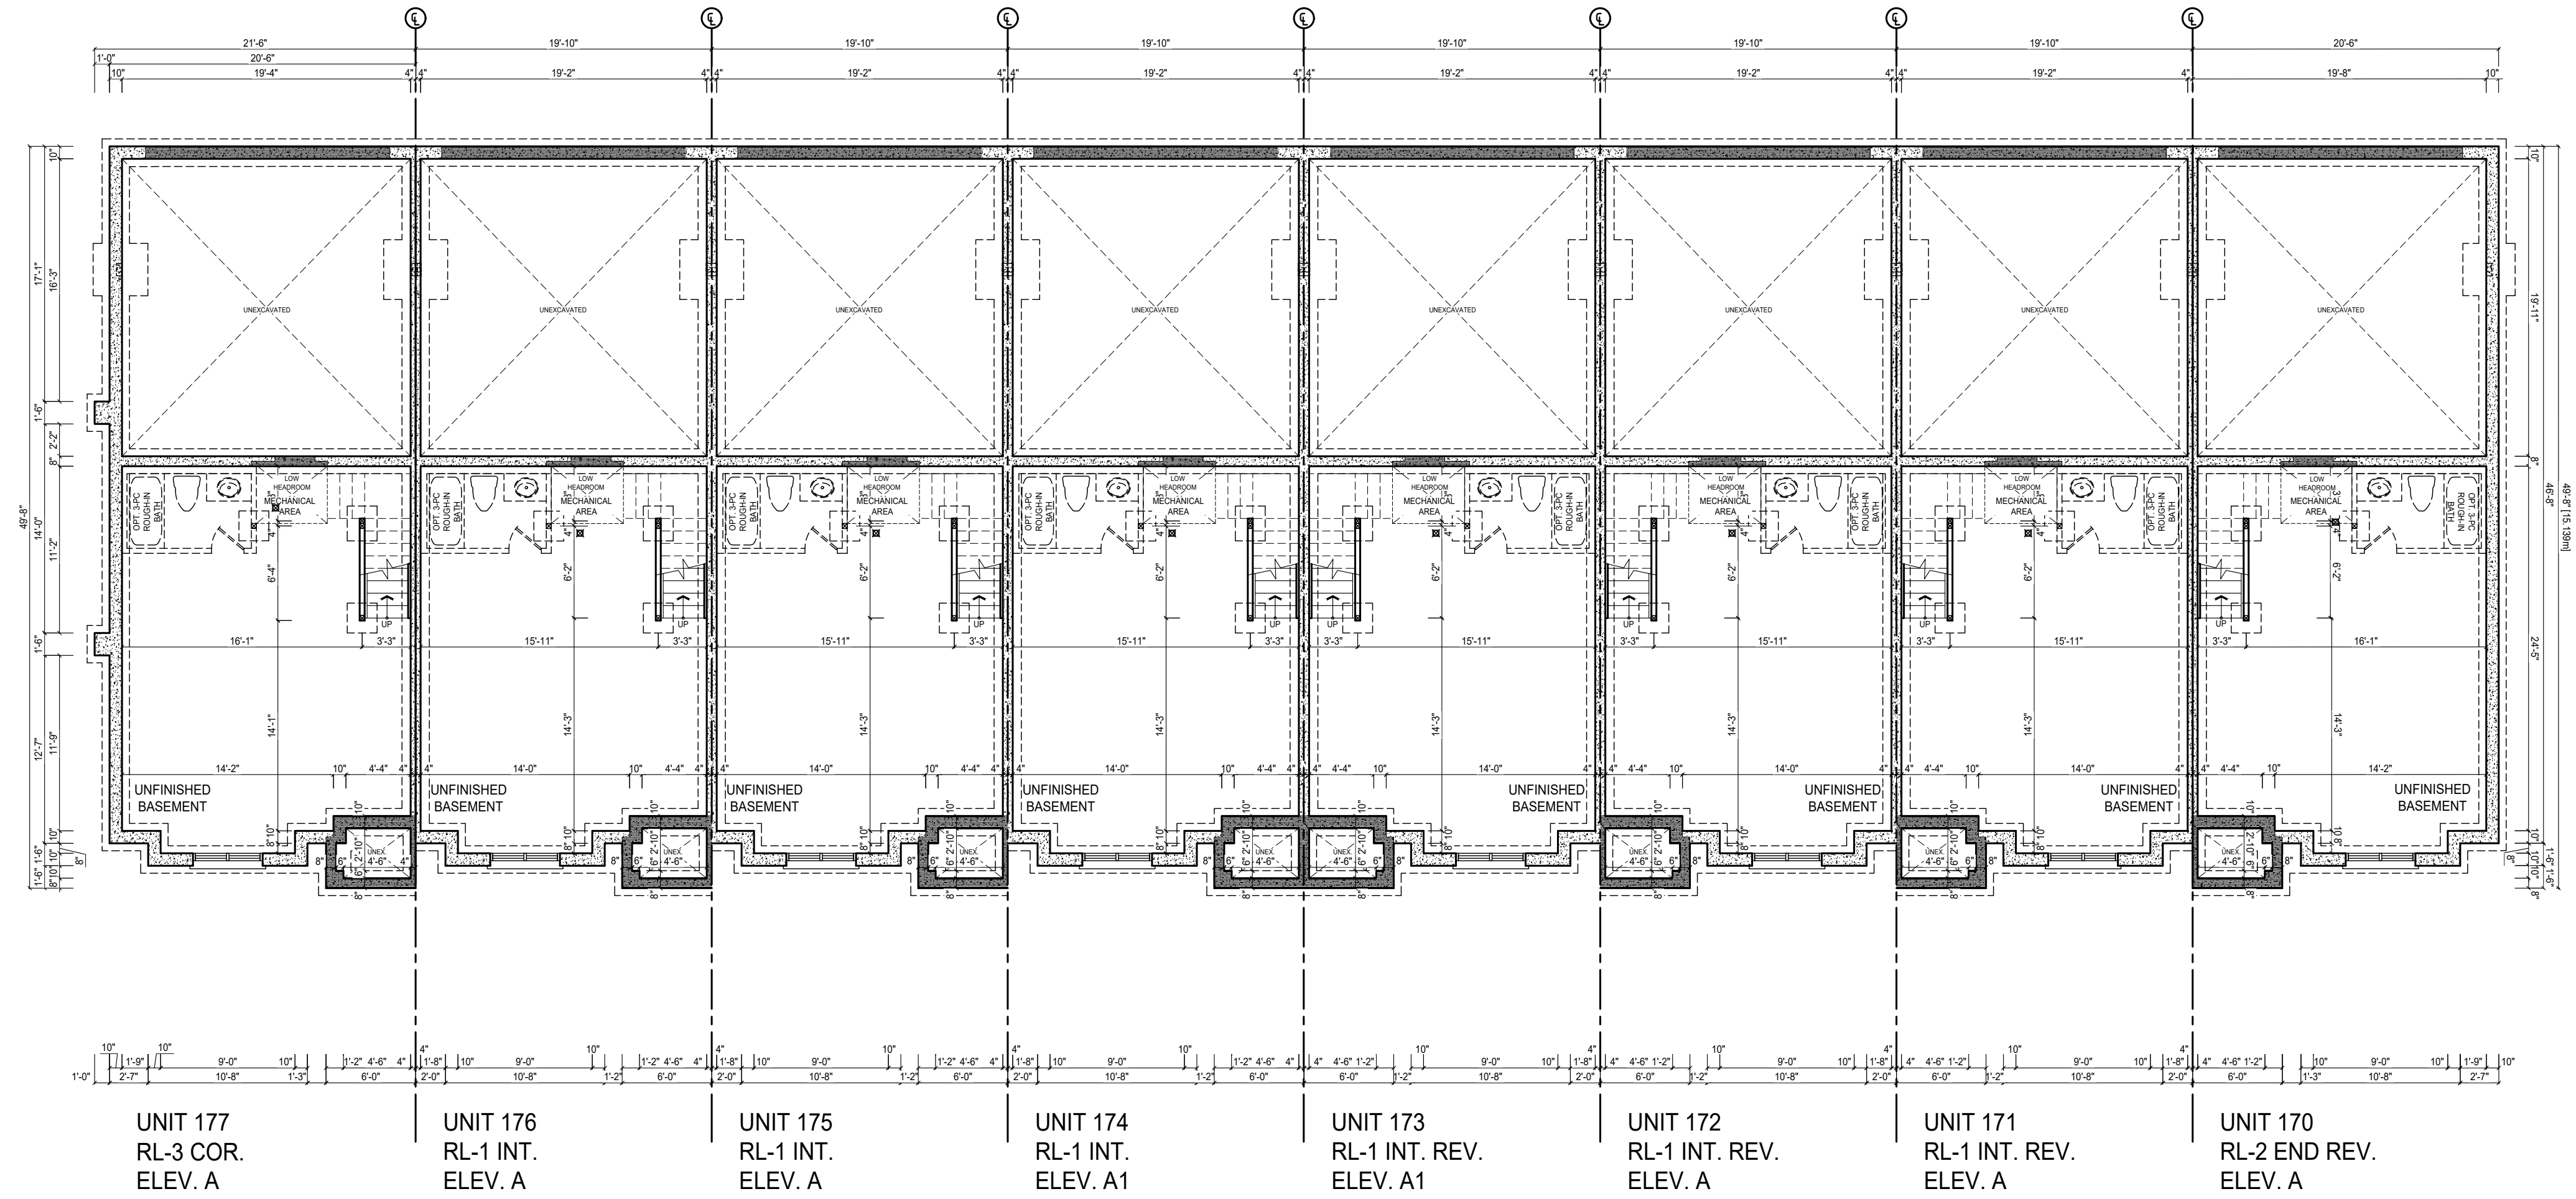

BASEMENT FLOOR PLAN - BLOCK 27

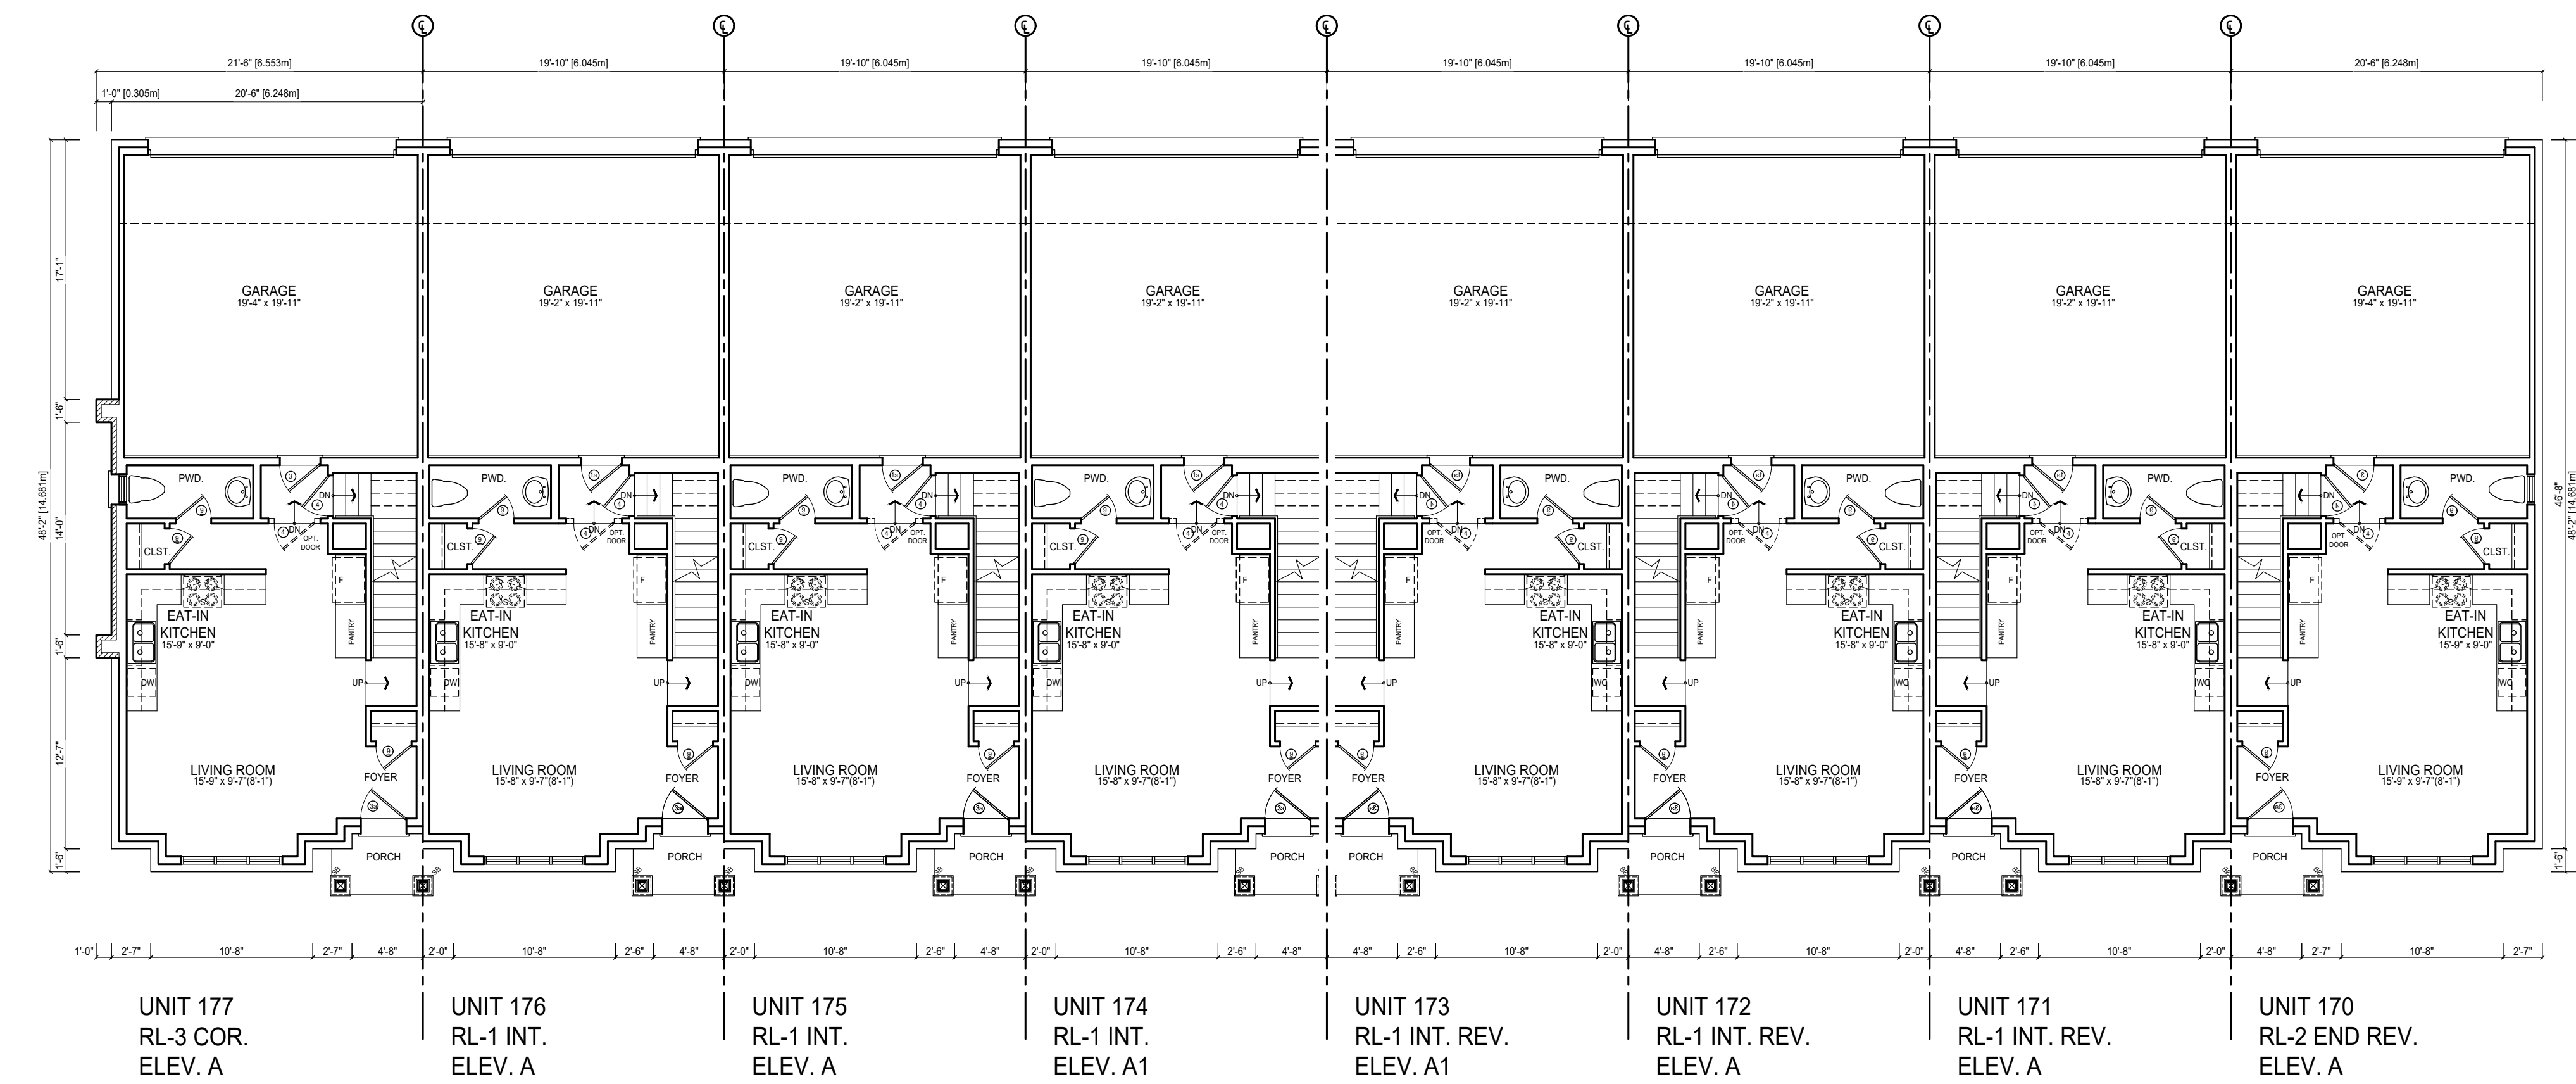


GROUND FLOOR PLAN - BLOCK 27

ISSUED FOR CLIENT REVIEW			OCT 17 25 AM
A	Description	Date	By
REVISIONS			
IAN ROBERTSON DESIGN			
20 RIVERMEDE ROAD, UNIT 101			
VAUGHAN, ONTARIO, L4K 3K3			
PHONE: (416) 863-0111			
IAN@IANROBERTSONDESIGN.CA			
INFO@IANROBERTSONDESIGN.CA			

THE INFORMATION SHOWN ON THIS PLAN WAS PREPARED BY THE DESIGNER AND IS NOT TO BE USED FOR ANY OTHER PURPOSES WITHOUT THE WRITTEN CONSENT OF THE DESIGNER. THE DESIGNER ACCEPTS NO LIABILITY FOR ANY LOSS OR DAMAGE, INCLUDING REASONABLE ATTORNEY'S FEES, ARISING OUT OF OR FROM THE USE OF THIS PLAN OR THE INFORMATION CONTAINED HEREIN.

TREASURE HILL	
MONTROSE NIAGARA FALLS BLOCK 27	
BASEMENT & GROUND FLOOR PLANS	
Drawn By: KR	Checked By: KR
Project No:	Page:
Scale: 1/8" = 1'-0"	A27.1

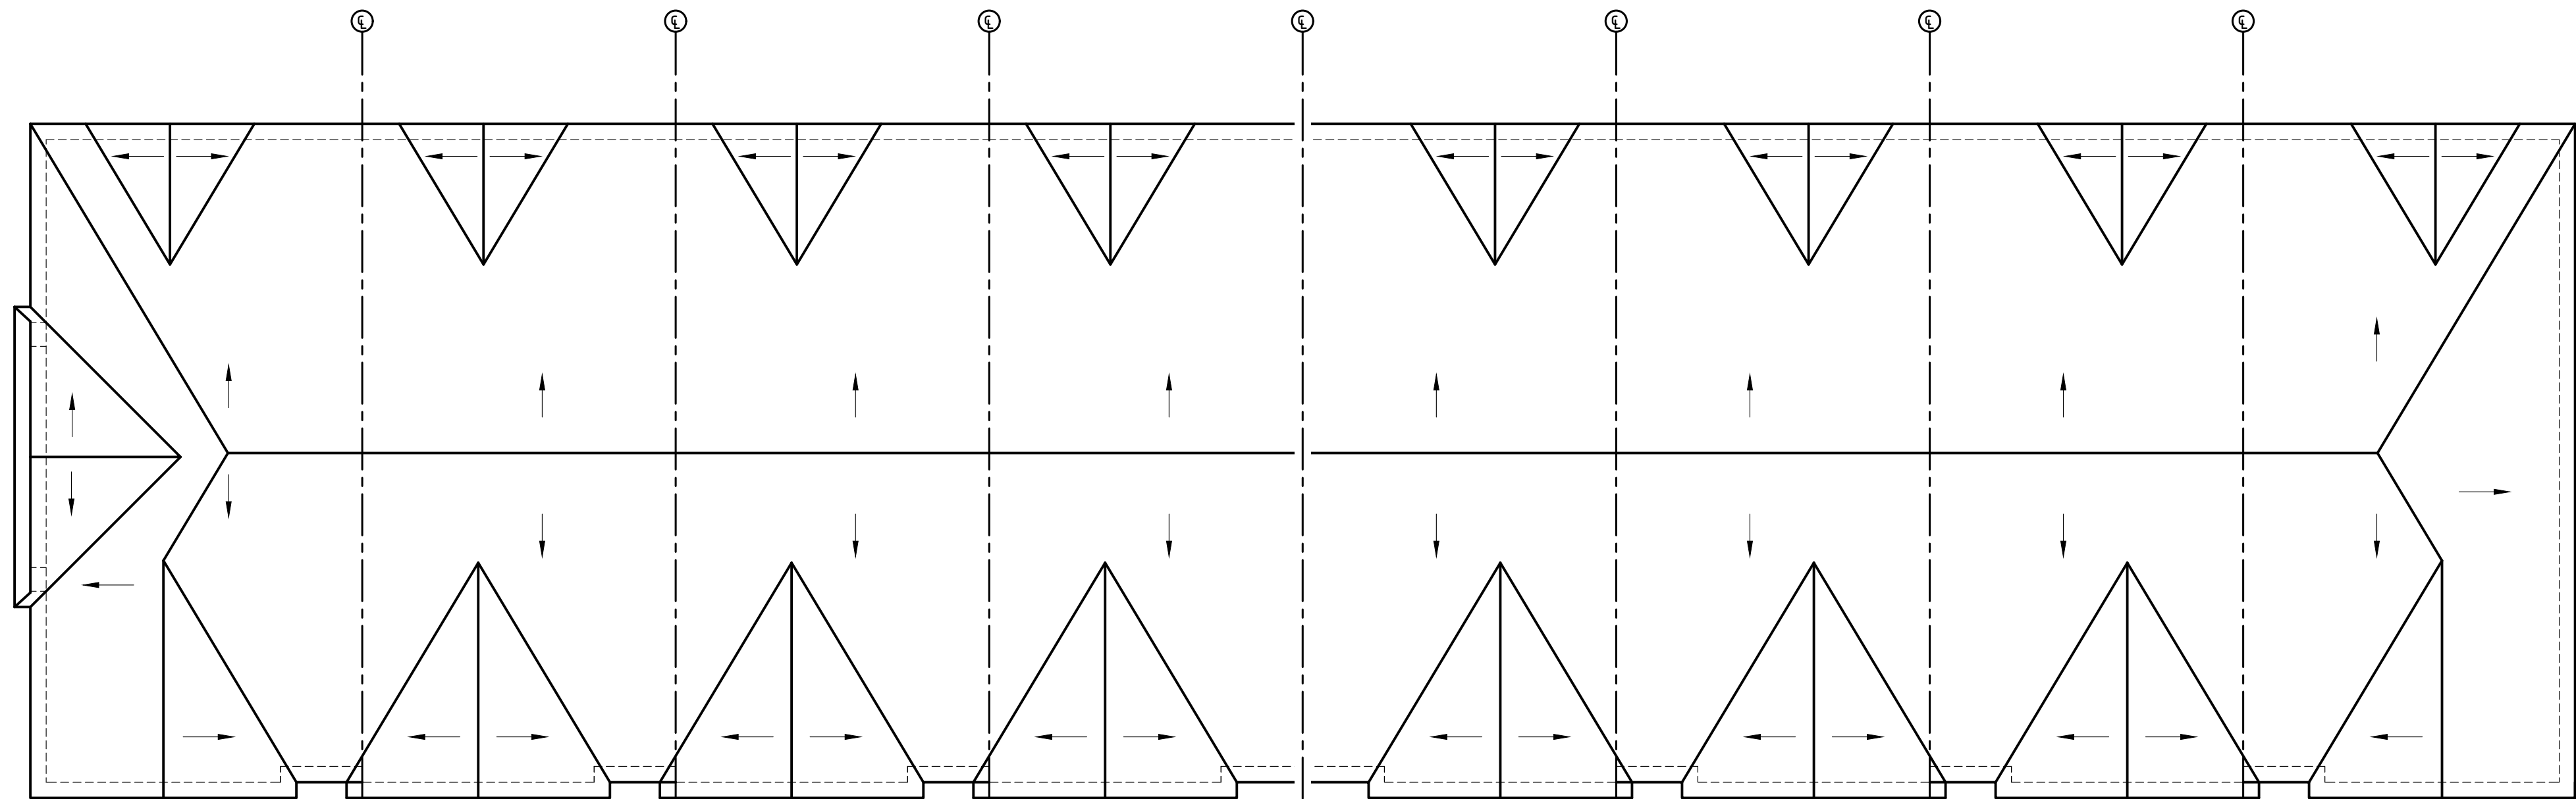

UNIT 177
RL-3 COR.
ELEV. A

UNIT 176
RL-1 INT.
ELEV. A

UNIT 175
RL-1 INT.
ELEV. A

UNIT 174
RL-1 INT.
ELEV. A1


UNIT 173
RL-1 INT. REV.
ELEV. A1

UNIT 172
RL-1 INT. REV.
ELEV. A

UNIT 171
RL-1 INT. REV.
ELEV. A

UNIT 170
RL-2 END REV.
ELEV. A

ROOF PLAN - BLOCK 27

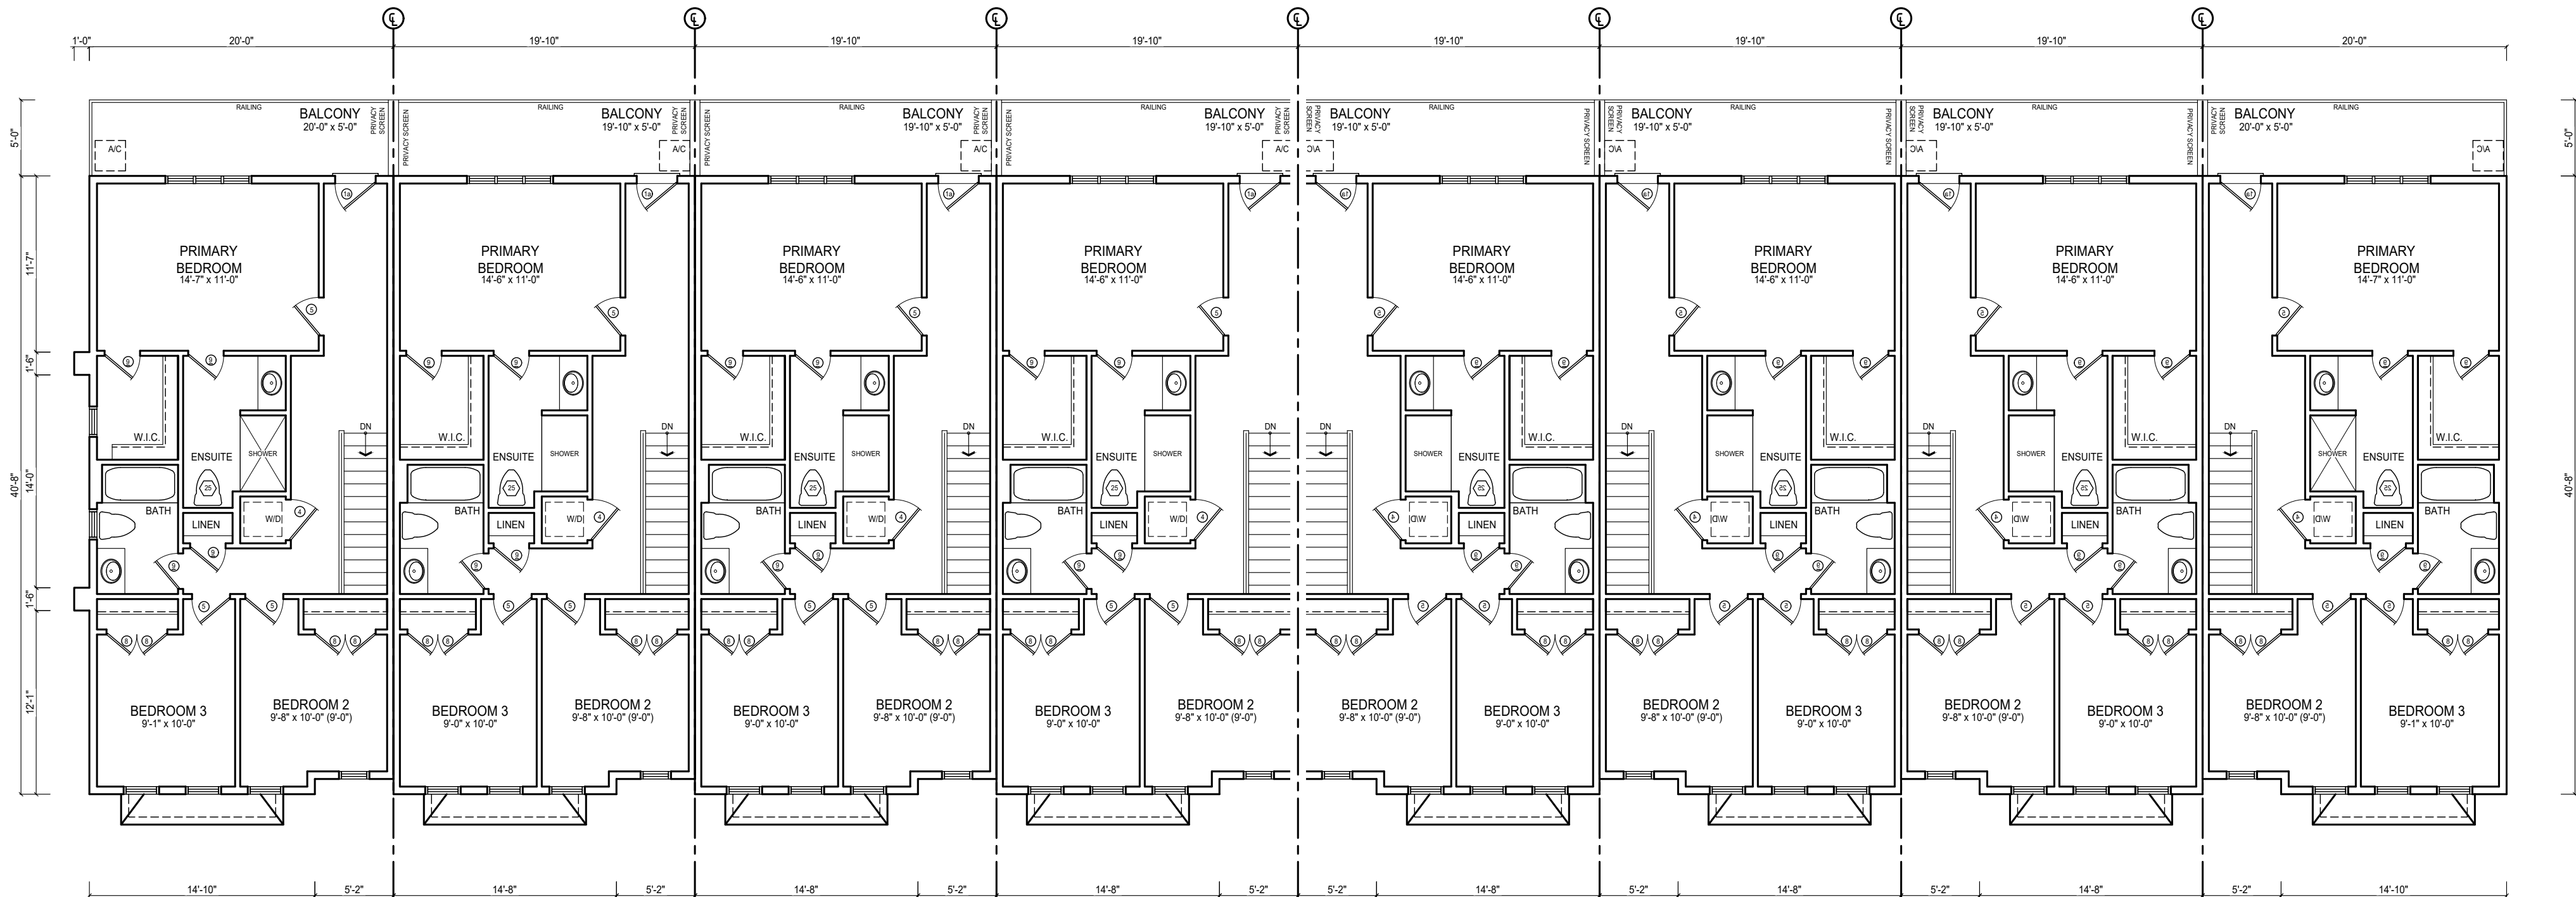

UNIT 177
RL-3 COR.
ELEV. A

UNIT 176
RL-1 INT.
ELEV. A

UNIT 175
RL-1 INT.
ELEV. A

UNIT 174
RL-1 INT.
ELEV. A1

UNIT 173
RL-1 INT. REV.
ELEV. A1

UNIT 172
RL-1 INT. REV.
ELEV. A


UNIT 171
RL-1 INT. REV.
ELEV. A

UNIT 170
RL-2 END REV.
ELEV. A

SECOND FLOOR PLAN - BLOCK 27

ISSUED FOR CLIENT REVIEW		DATE	BY
A Description		OCT 17 25	AK
REVISIONS			
IAN ROBERTSON DESIGN			
20 RIVERMEDE ROAD, UNIT 101			
VAUGHAN, ONTARIO, L4K 3K3			
PHONE: (416) 883-0111			
INFO@IANROBERTSONDESIGN.CA			
THE INFORMATION ON THIS PLAN WAS PREPARED BY IAN ROBERTSON DESIGN INC. AND IS NOT TO BE USED FOR ANY OTHER PROJECT WITHOUT THE WRITTEN PERMISSION OF IAN ROBERTSON DESIGN INC. THIS DRAWING IS NOT TO BE REPRODUCED OR TRANSMITTED IN ANY FORM OR BY ANY MEANS, ELECTRONIC OR MECHANICAL, INCLUDING PHOTOCOPYING, RECORDING, OR BY ANY INFORMATION STORAGE AND RETRIEVAL SYSTEM, WITHOUT PERMISSION IN WRITING FROM IAN ROBERTSON DESIGN INC.			
Project: MONTROSE NIAGARA FALLS BLOCK 27			
Sheet Title: SECOND FLOOR PLAN & ROOF PLAN			
Drawn By: KR	Checked By: KR	Page: A27.2	
Scale: 1/8" = 1'-0"			

ISSUED FOR SITE PLAN APPROVAL

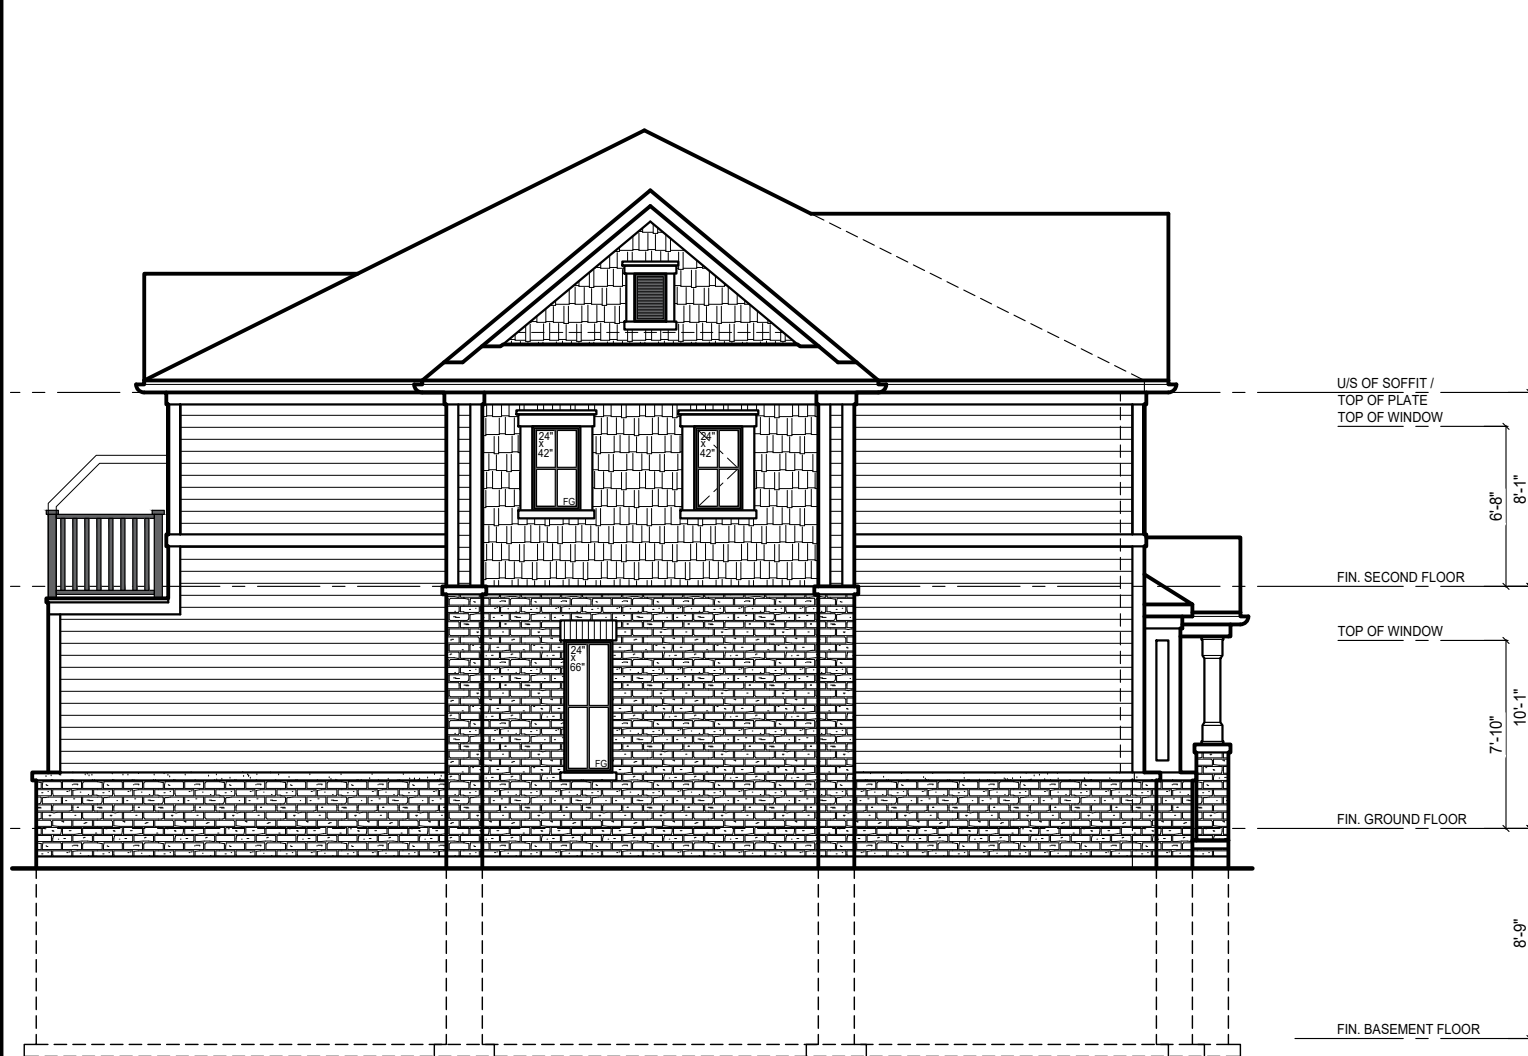

UNIT 177
RL-3 COR.
ELEV. A

LEFT SIDE ELEVATION - BLOCK 27



UNIT 177
RL-3 COR.
ELEV. A

UNIT 176
RL-1 INT.
ELEV. A

UNIT 175
RL-1 INT.
ELEV. A

UNIT 174
RL-1 INT.
ELEV. A1


UNIT 173
RL-1 INT. REV.
ELEV. A1

UNIT 172
RL-1 INT. REV.
ELEV. A

UNIT 171
RL-1 INT. REV.
ELEV. A

UNIT 170
RL-2 END REV.
ELEV. A

FRONT ELEVATION - BLOCK 27

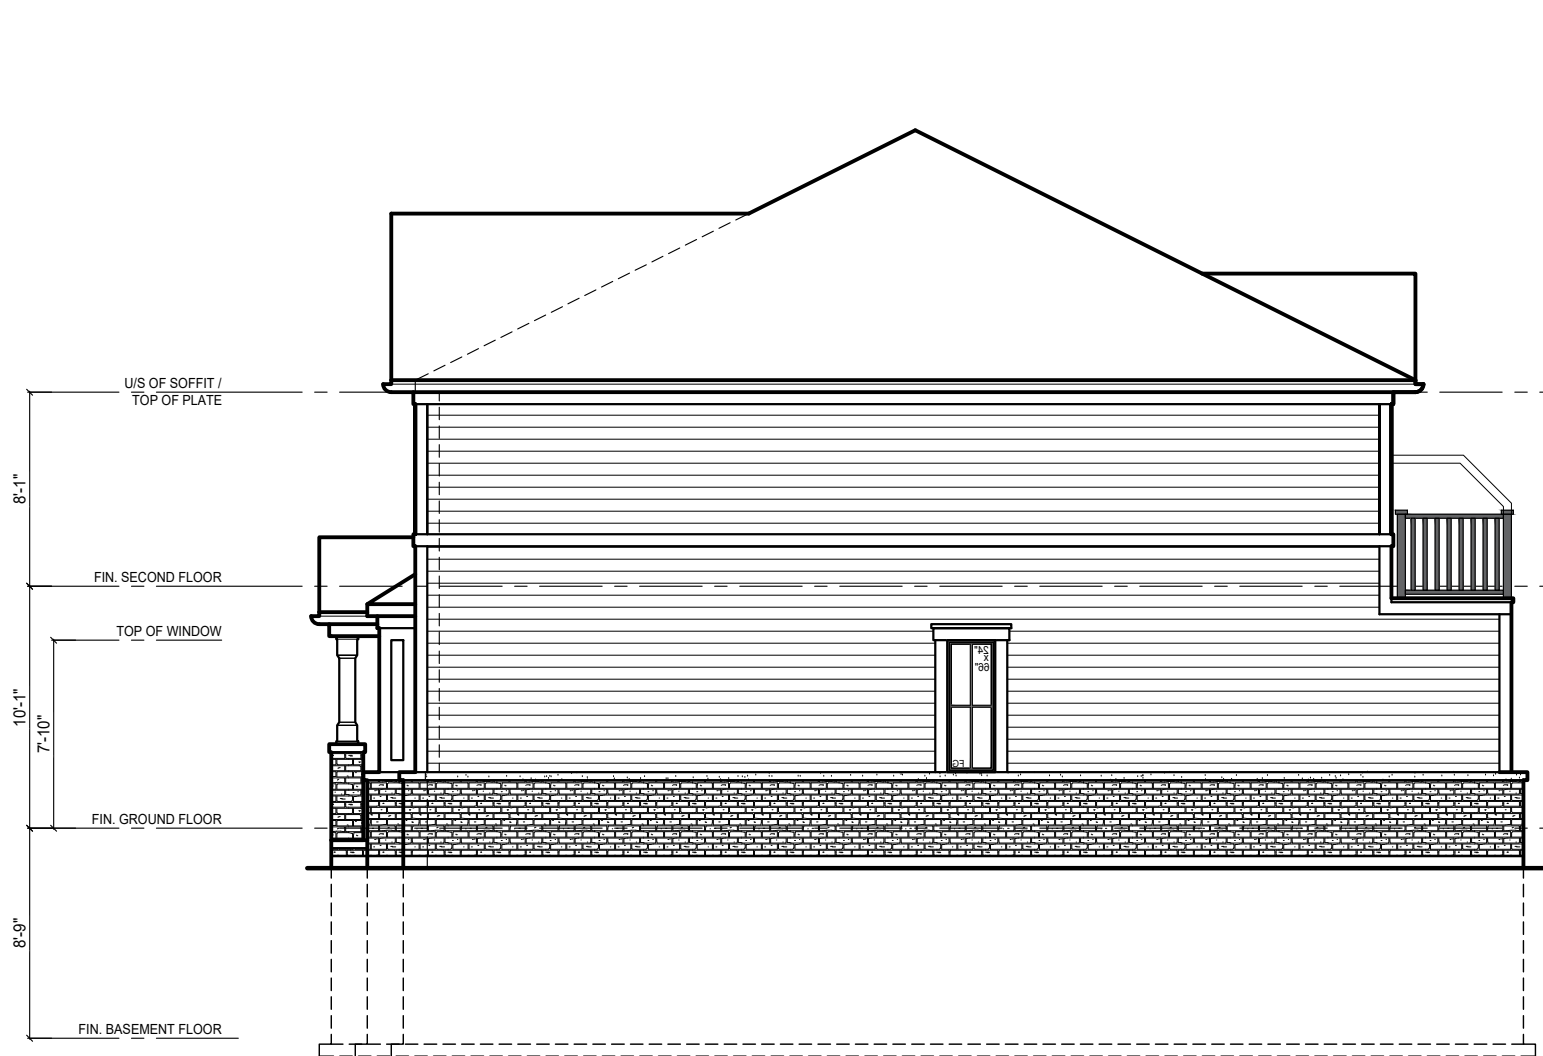

UNIT 170
RL-2 END REV.
ELEV. A

RIGHT SIDE ELEVATION - BLOCK 27



UNIT 170
RL-2 END REV.
ELEV. A

UNIT 171
RL-1 INT. REV.
ELEV. A

UNIT 172
RL-1 INT. REV.
ELEV. A

UNIT 173
RL-1 INT. REV.
ELEV. A1

UNIT 174
RL-1 INT.
ELEV. A1

UNIT 175
RL-1 INT.
ELEV. A

UNIT 176
RL-1 INT.
ELEV. A

UNIT 177
RL-3 COR.
ELEV. A

REAR ELEVATION - BLOCK 27

REVISIONS		
A	Description	Date
1	ISSUED FOR CLIENT REVIEW	OCT 17, 2011
2		
3		
IANROBERTSONDESIGN
20 RIVERMEDE ROAD, UNIT 101
VALESHAN, ONTARIO, L4K 3K3
PHONE: (416) 883-0111
INFO@IANROBERTSONDESIGN.CA

THE CONTRACTOR SHALL VERIFY AND VERIFY ALL DIMENSIONS AND CONDITIONS OF THE SITE, AND SHALL PROVIDE THE CLIENT WITH A COPY OF THE SITE VERIFICATION REPORT. THE CONTRACTOR SHALL BE RESPONSIBLE TO THE CLIENT FOR ANY ERRORS OR OMISSIONS IN THE SITE VERIFICATION REPORT.

TREASURE HILL		
Project:		
MONTROSE NIAGARA FALLS BLOCK 27		
Sheet Title:		
ELEVATIONS		
Drawn By:	KR	Checked By: KR
Project No:		Page:
Scale:	1/8" = 1'-0"	A27.3

ISSUED FOR SITE PLAN APPROVAL