

SITE PLAN



REVISION TABLE	
NUMBER	DATE

SHEET TITLE:  
**SHEET TITLE**


PROJECT DESCRIPTION:

DRAWINGS PROVIDED BY:


DATE:  
2025-12-01

SCALE:

SHEET:  
**P-1**

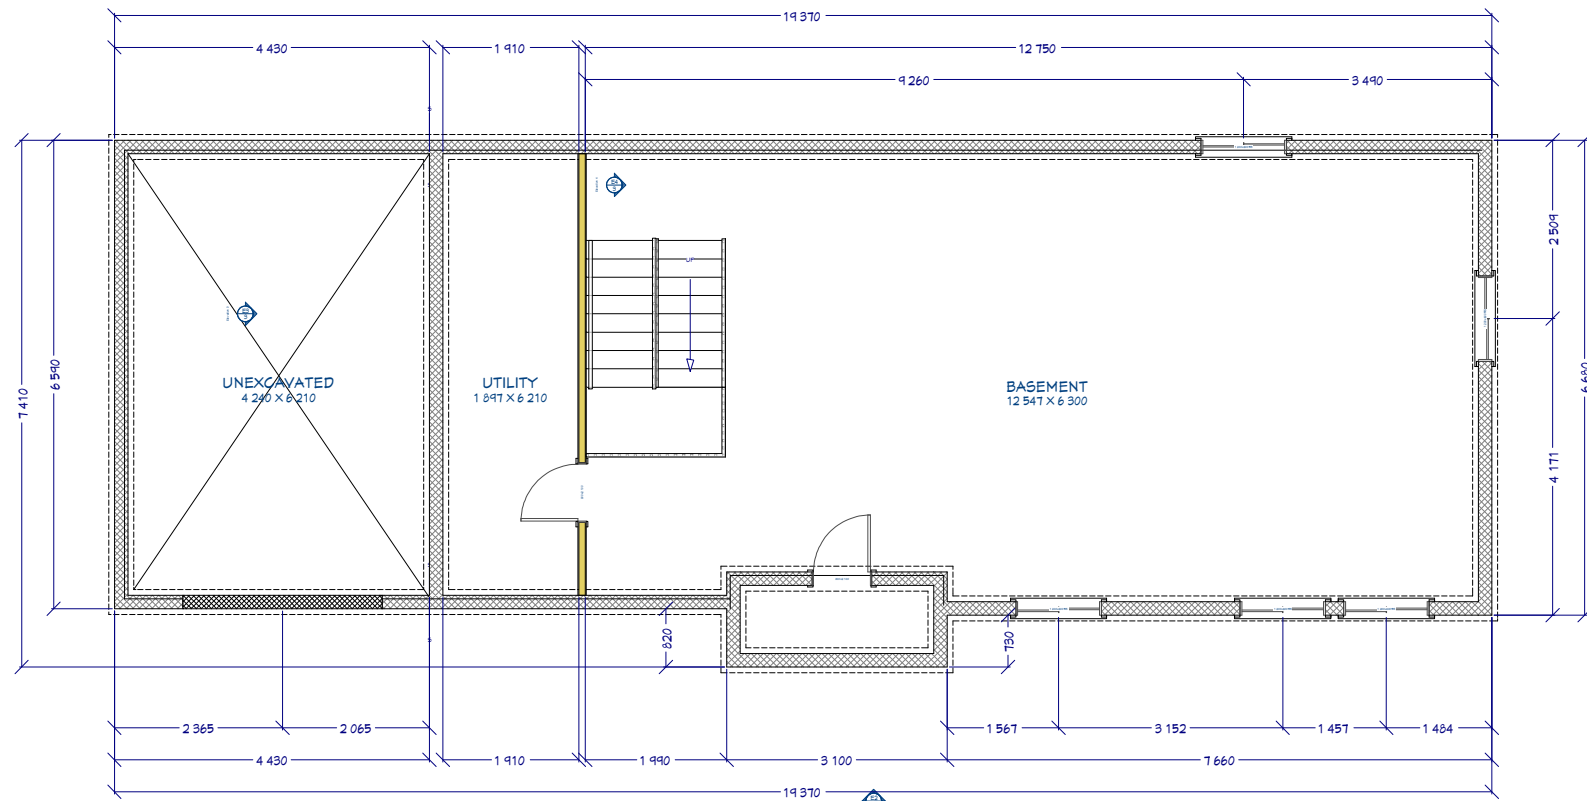

FOUNDATION  
1 M = 50 M

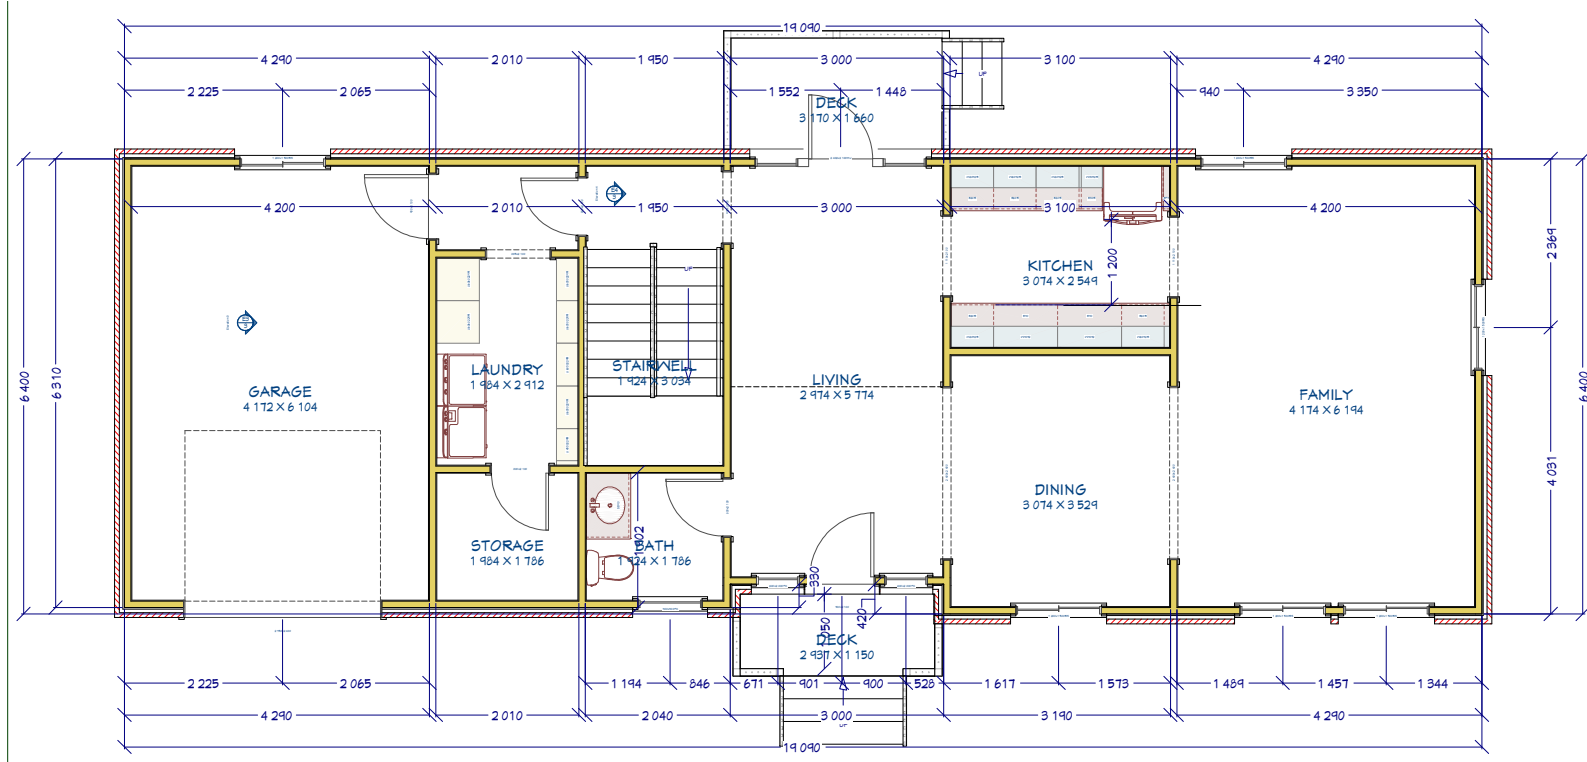

1ST FLOOR  
1 M = 50 M

REVISION TABLE	
NUMBER	DATE

SHEET TITLE:


PROJECT DESCRIPTION:

DRAWINGS PROVIDED BY:


DATE:  
2025-12-01

SCALE:


SHEET:

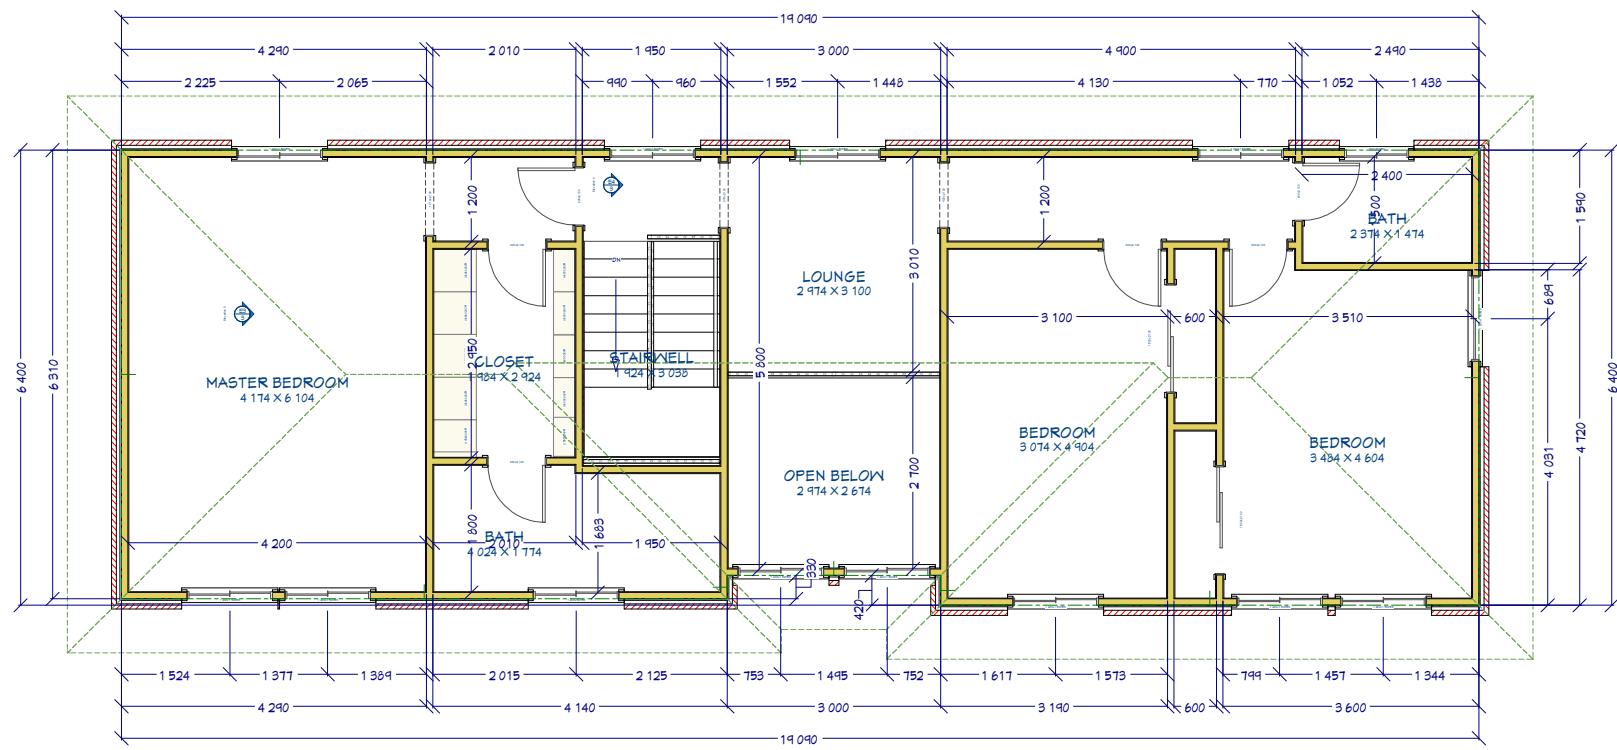

2ND FLOOR  
1 M = 50 M

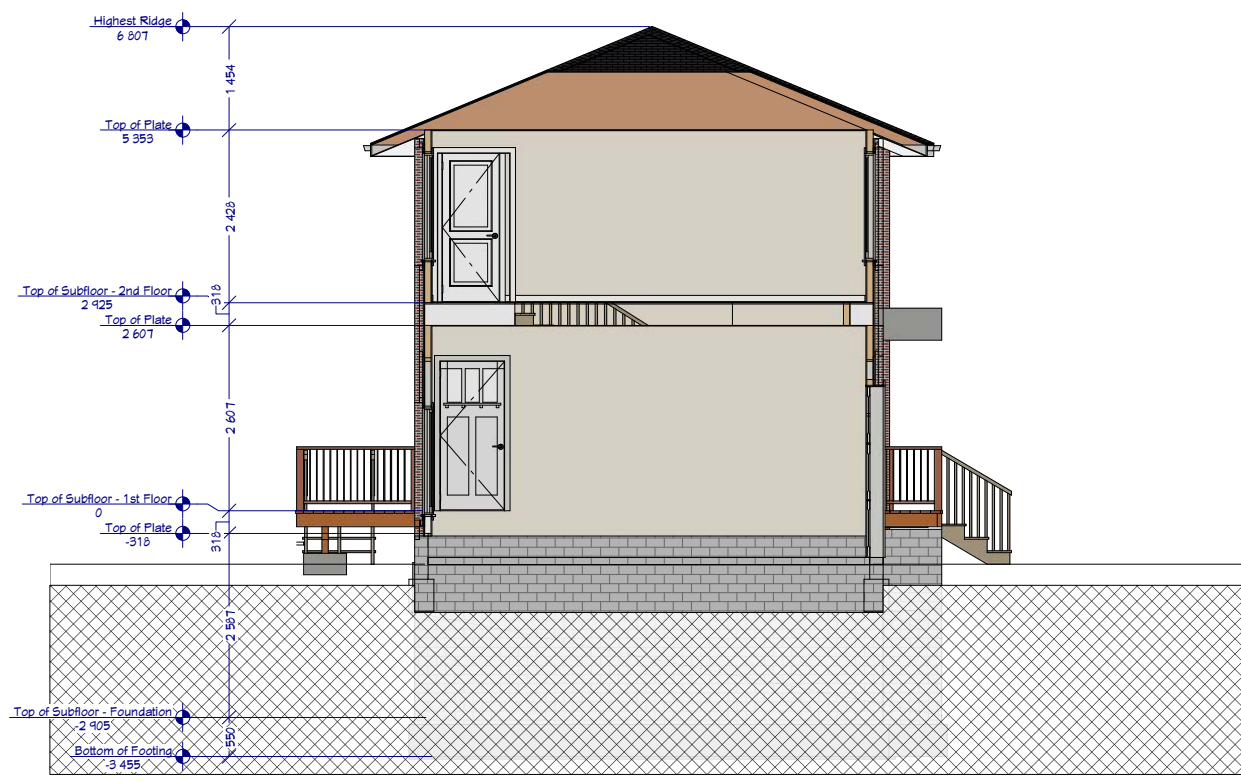

SECTION 1

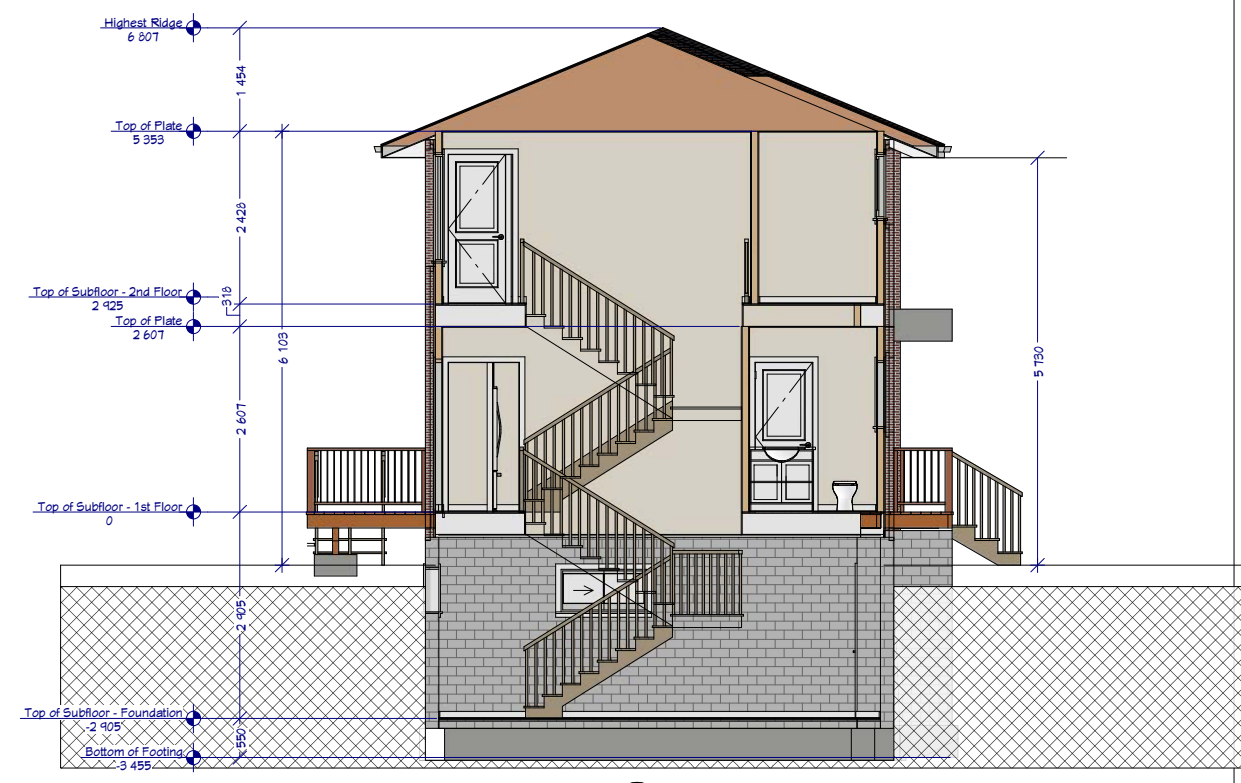

E4 ELEVATION 4  
1 M = 50 M

REVISION TABLE	
NUMBER	DATE

SHEET TITLE:

PROJECT DESCRIPTION:

DRAWINGS PROVIDED BY:


DATE:  
2025-12-01

SCALE:

SHEET:



ELEVATION 1

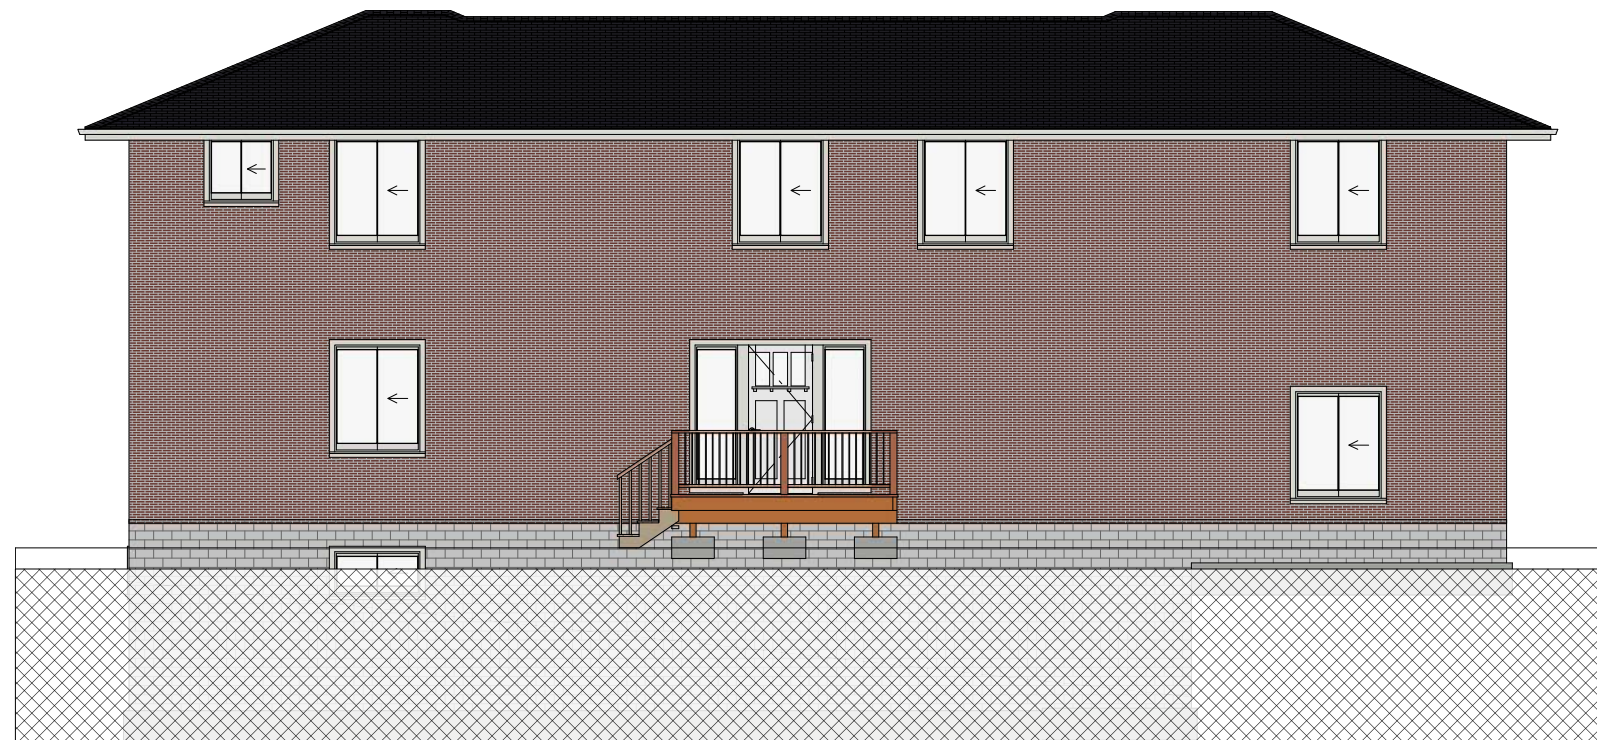

ELEVATION 2

REVISION TABLE  
 NUMBER DATE REVISION BY DESCRIPTION

SHEET TITLE:

PROJECT DESCRIPTION:

DRAWINGS PROVIDED BY:

DATE:  
 2025-12-01

SCALE:

SHEET: