

5 Storey Apartment Building

Nguyen

Garner Road, Niagara Falls, Ontario

DRAWING LIST

ISSUED DRAWINGS LIST

J:\2024\24-026 - Nguyen - Apartment 6104 Garner Road Niagara Falls\03-Drafting\02-Revit\24-026 Nguyen Apts.rvt

SHEET NAME

Title Page

RAIMONDO + ASSOCIATES

4687 QUEEN STREET, STUDIO 2
NIAGARA FALLS, ONTARIO
L2E 2L9



TEL | 905-357-4441
FAX | 905-357-9203
EMAIL | mail@raimondoarchitects.com
WEB | www.raimondoarchitects.com

ARCHITECTS INC.

SHEET #

A0-000



Parking Level Plan
scale: 1/8" = 1'-0"

J:\2024\24-028 - Nguyen - Apartments 6104 Garner Road Niagara Falls\05-Drafting\02-Revit\24-028 Nguyen_Apts.rvt



4687 Queen Street Suite 2,
Niagara Falls, ON, L2E 2L9
T | 905-357-4441
F | 905-357-9203
W | www.raimondoarchitects.com
E | mail@raimondoarchitects.com

CLIENT NAME

Nguyen

PROJECT NAME

5 Storey Apartment Building

PROJECT ADDRESS

Garner Road, Niagara Falls, Ontario

SHEET NAME

Parking Level Plan

DRAWN BY: RN

DATE: 2024-10-01 10:05:27 AM

SCALE: 1/8" = 1'-0"

PROJECT NO.: 24-028

CHECKED: ---


DRAWINGS ARE NOT VALID FOR CONSTRUCTION UNTIL SEALED AND SIGNED BY THE ARCHITECT.
DO NOT SCALE DRAWINGS. REPORT ALL DISCREPANCIES TO THE ARCHITECT BEFORE PROCEEDING. ALL DRAWINGS AND DESIGNS REMAIN THE PROPERTY OF THE ARCHITECT, AND ARE PROTECTED UNDER COPYRIGHT.

THESE DESIGN DOCUMENTS ARE PREPARED SOLELY FOR THE USE BY THE PARTY WITH WHOM THE DESIGN PROFESSIONAL HAS ENTERED INTO A CONTRACT AND THERE ARE NO REPRESENTATIONS OF ANY KIND MADE BY THE DESIGN PROFESSIONAL TO ANY PARTY WITH WHOM THE DESIGN PROFESSIONAL HAS NOT ENTERED INTO A CONTRACT.


SHEET #

A2-100

REV. #

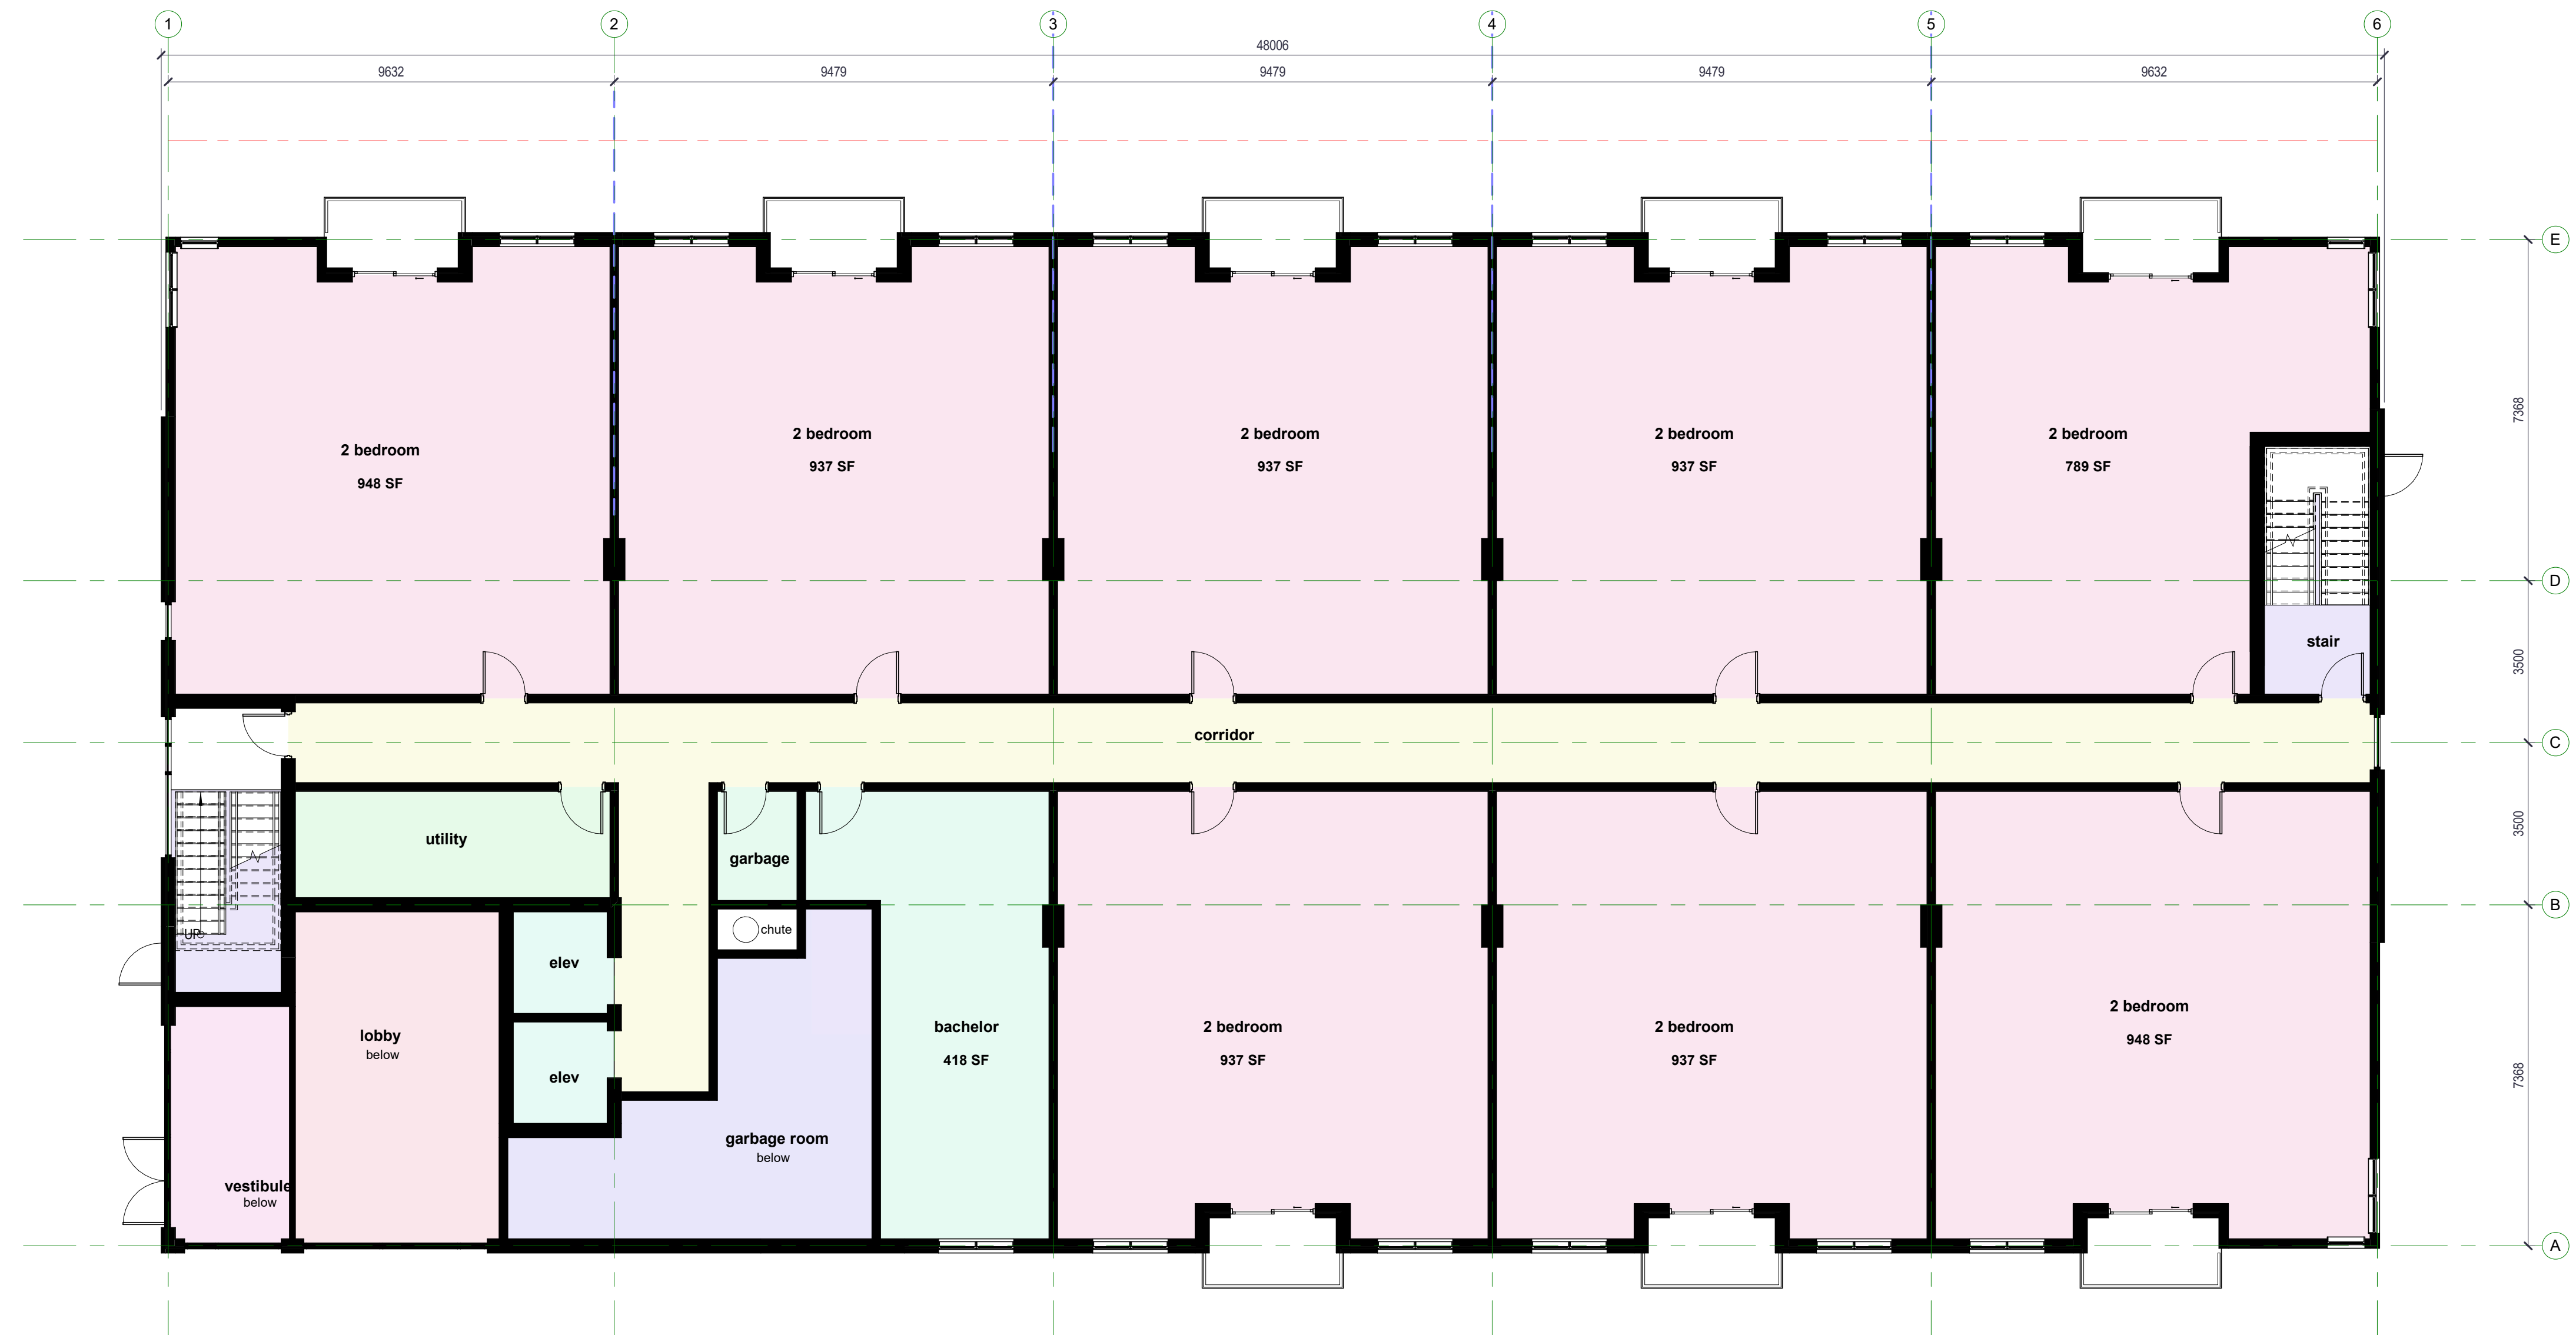

1st Floor Level Plan
scale: 1/8" = 1'-0"

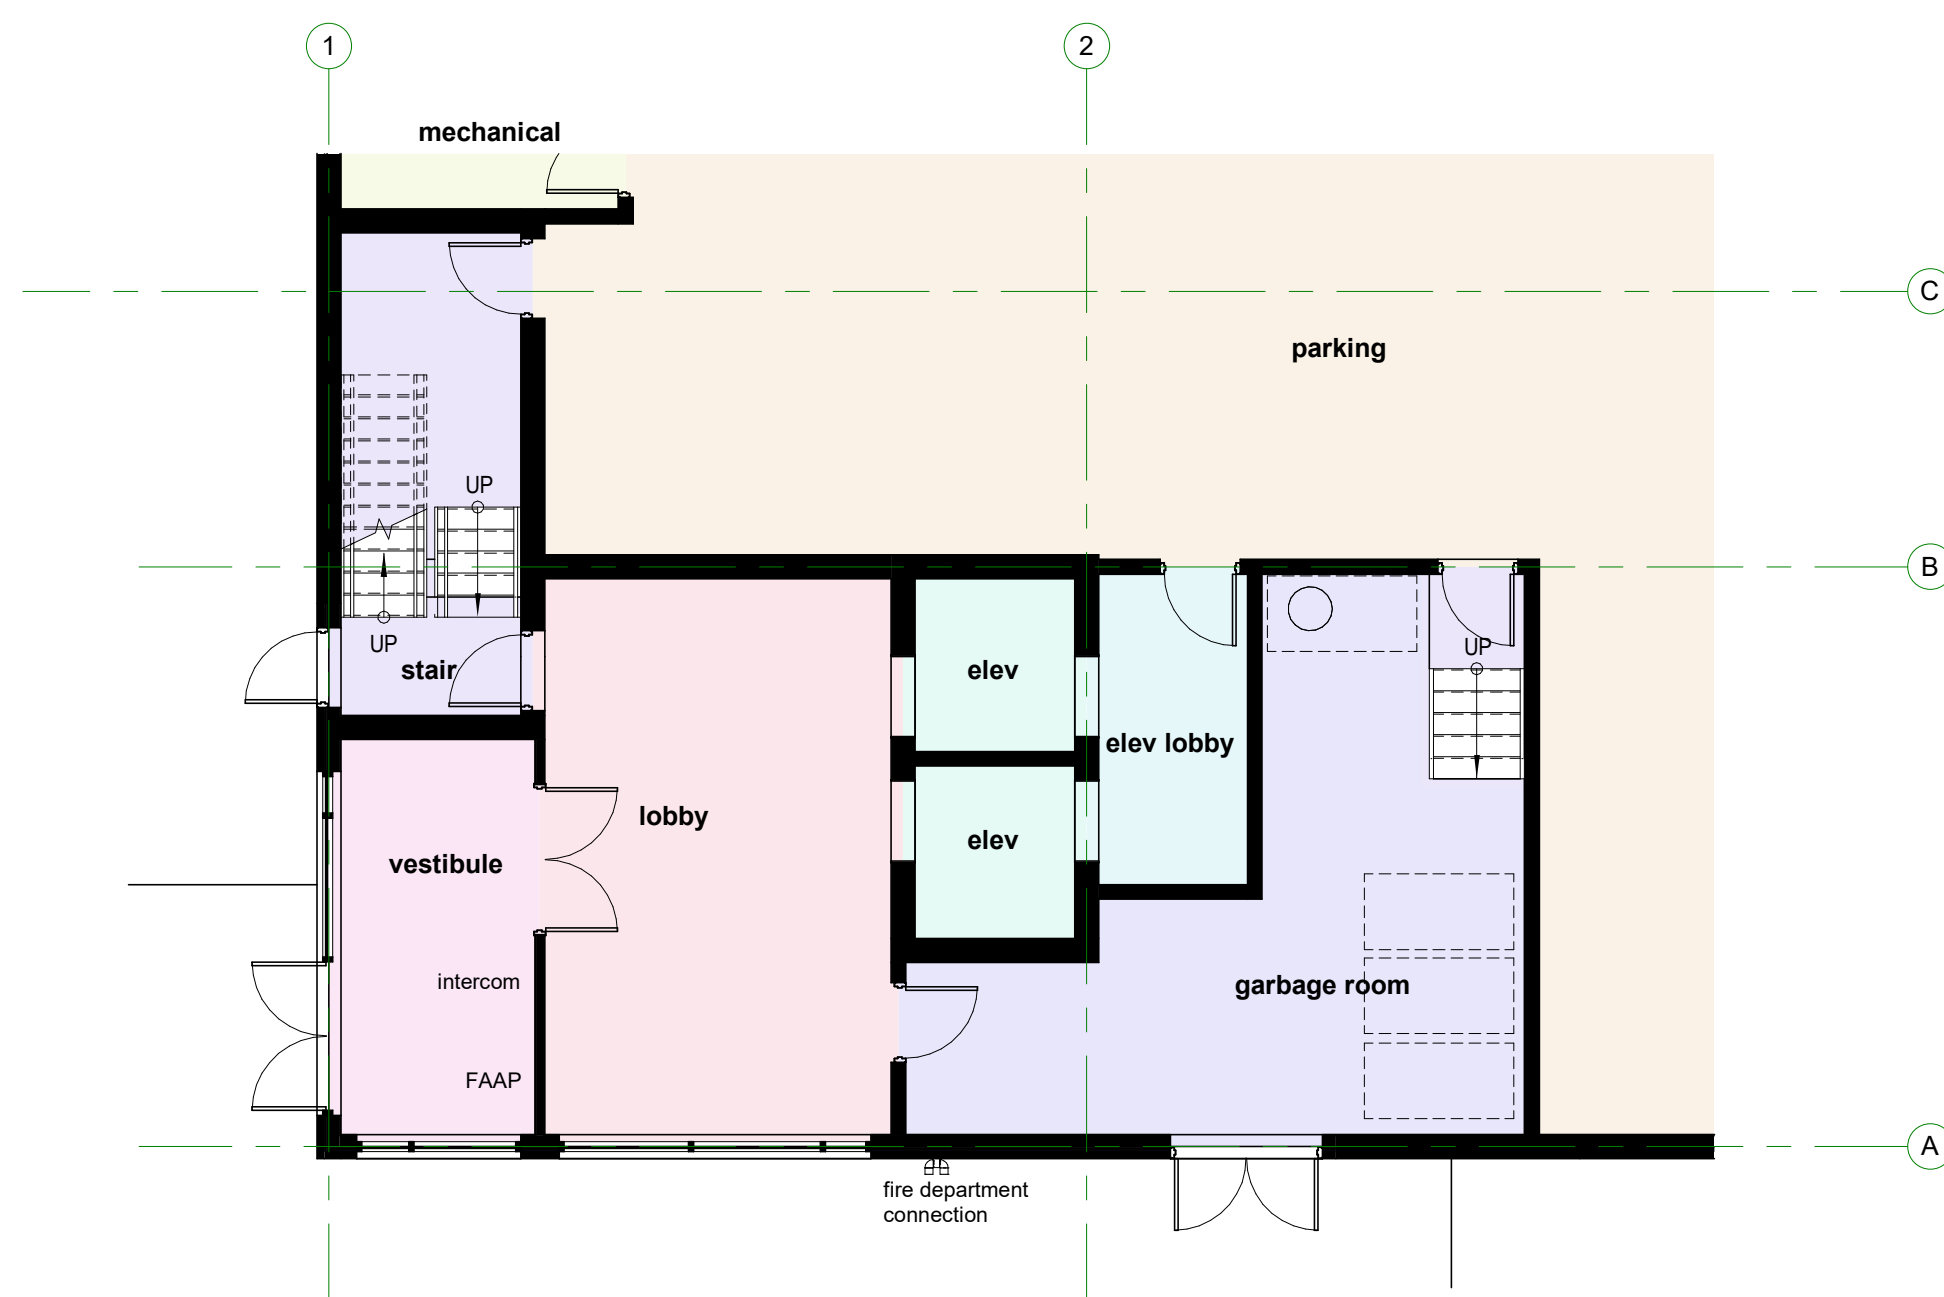

Entrance Level Plan
scale: 1/8" = 1'-0"



4687 Queen Street Suite 2,
Niagara Falls, ON, L2E 2L9
T | 905-357-4441
F | 905-357-9203
W | www.raimondoarchitects.com
E | mail@raimondoarchitects.com

CLIENT NAME

Nguyen

PROJECT NAME

5 Storey Apartment Building

PROJECT ADDRESS

Garner Road, Niagara Falls, Ontario

SHEET NAME

Entry Level and 1st Floor Level Floor Plans

DRAWN BY: RN

DATE: 2024-10-01 10:05:28 AM

SCALE: 1/8" = 1'-0"

PROJECT NO.: 24-026

CHECKED: ---

DRAWINGS ARE NOT VALID FOR CONSTRUCTION UNTIL SEALED AND SIGNED BY THE ARCHITECT.
DO NOT SCALE DRAWINGS. REPORT ALL DISCREPANCIES TO THE ARCHITECT BEFORE PROCEEDING. ALL DRAWINGS AND DESIGNS REMAIN THE PROPERTY OF THE ARCHITECT, AND ARE PROTECTED UNDER COPYRIGHT.

THESE DESIGN DOCUMENTS ARE PREPARED SOLELY FOR THE USE BY THE PARTY WITH WHOM THE DESIGN PROFESSIONAL HAS ENTERED INTO A CONTRACT AND THERE ARE NO REPRESENTATIONS OF ANY KIND MADE BY THE DESIGN PROFESSIONAL TO ANY PARTY WITH WHOM THE DESIGN PROFESSIONAL HAS NOT ENTERED INTO A CONTRACT.

SHEET #

A2-101

REV.#



Level 6
scale: 1/8" = 1'-0"

J:\2024\24-026 - Nguyen - Apartments 6104 Garner Road Niagara Falls\05-Drafting\02-Revit\24-026 Nguyen_Apts.rvt



4687 Queen Street Suite 2,
Niagara Falls, ON, L2E 2L9
T | 905-357-4441
F | 905-357-9203
W | www.raimondoarchitects.com
E | mail@raimondoarchitects.com

CLIENT NAME

Nguyen

PROJECT NAME

5 Storey Apartment Building

PROJECT ADDRESS

Garner Road, Niagara Falls, Ontario

SHEET NAME

Level 6 Floor Plan

DRAWN BY: RN

DATE: 2024-10-01 10:05:29 AM

SCALE: 1/8" = 1'-0"

PROJECT NO.: 24-026

CHECKED: --


DRAWINGS ARE NOT VALID FOR CONSTRUCTION UNTIL SEALED AND SIGNED BY THE ARCHITECT.
DO NOT SCALE DRAWINGS. REPORT ALL DISCREPANCIES TO THE ARCHITECT BEFORE PROCEEDING. ALL DRAWINGS AND DESIGNS REMAIN THE PROPERTY OF THE ARCHITECT, AND ARE PROTECTED UNDER COPYRIGHT.

THESE DESIGN DOCUMENTS ARE PREPARED SOLELY FOR THE USE BY THE PARTY WITH WHOM THE DESIGN PROFESSIONAL HAS ENTERED INTO A CONTRACT AND THERE ARE NO REPRESENTATIONS OF ANY KIND MADE BY THE DESIGN PROFESSIONAL TO ANY PARTY WITH WHOM THE DESIGN PROFESSIONAL HAS NOT ENTERED INTO A CONTRACT.

SHEET #

A2-200

REV: #

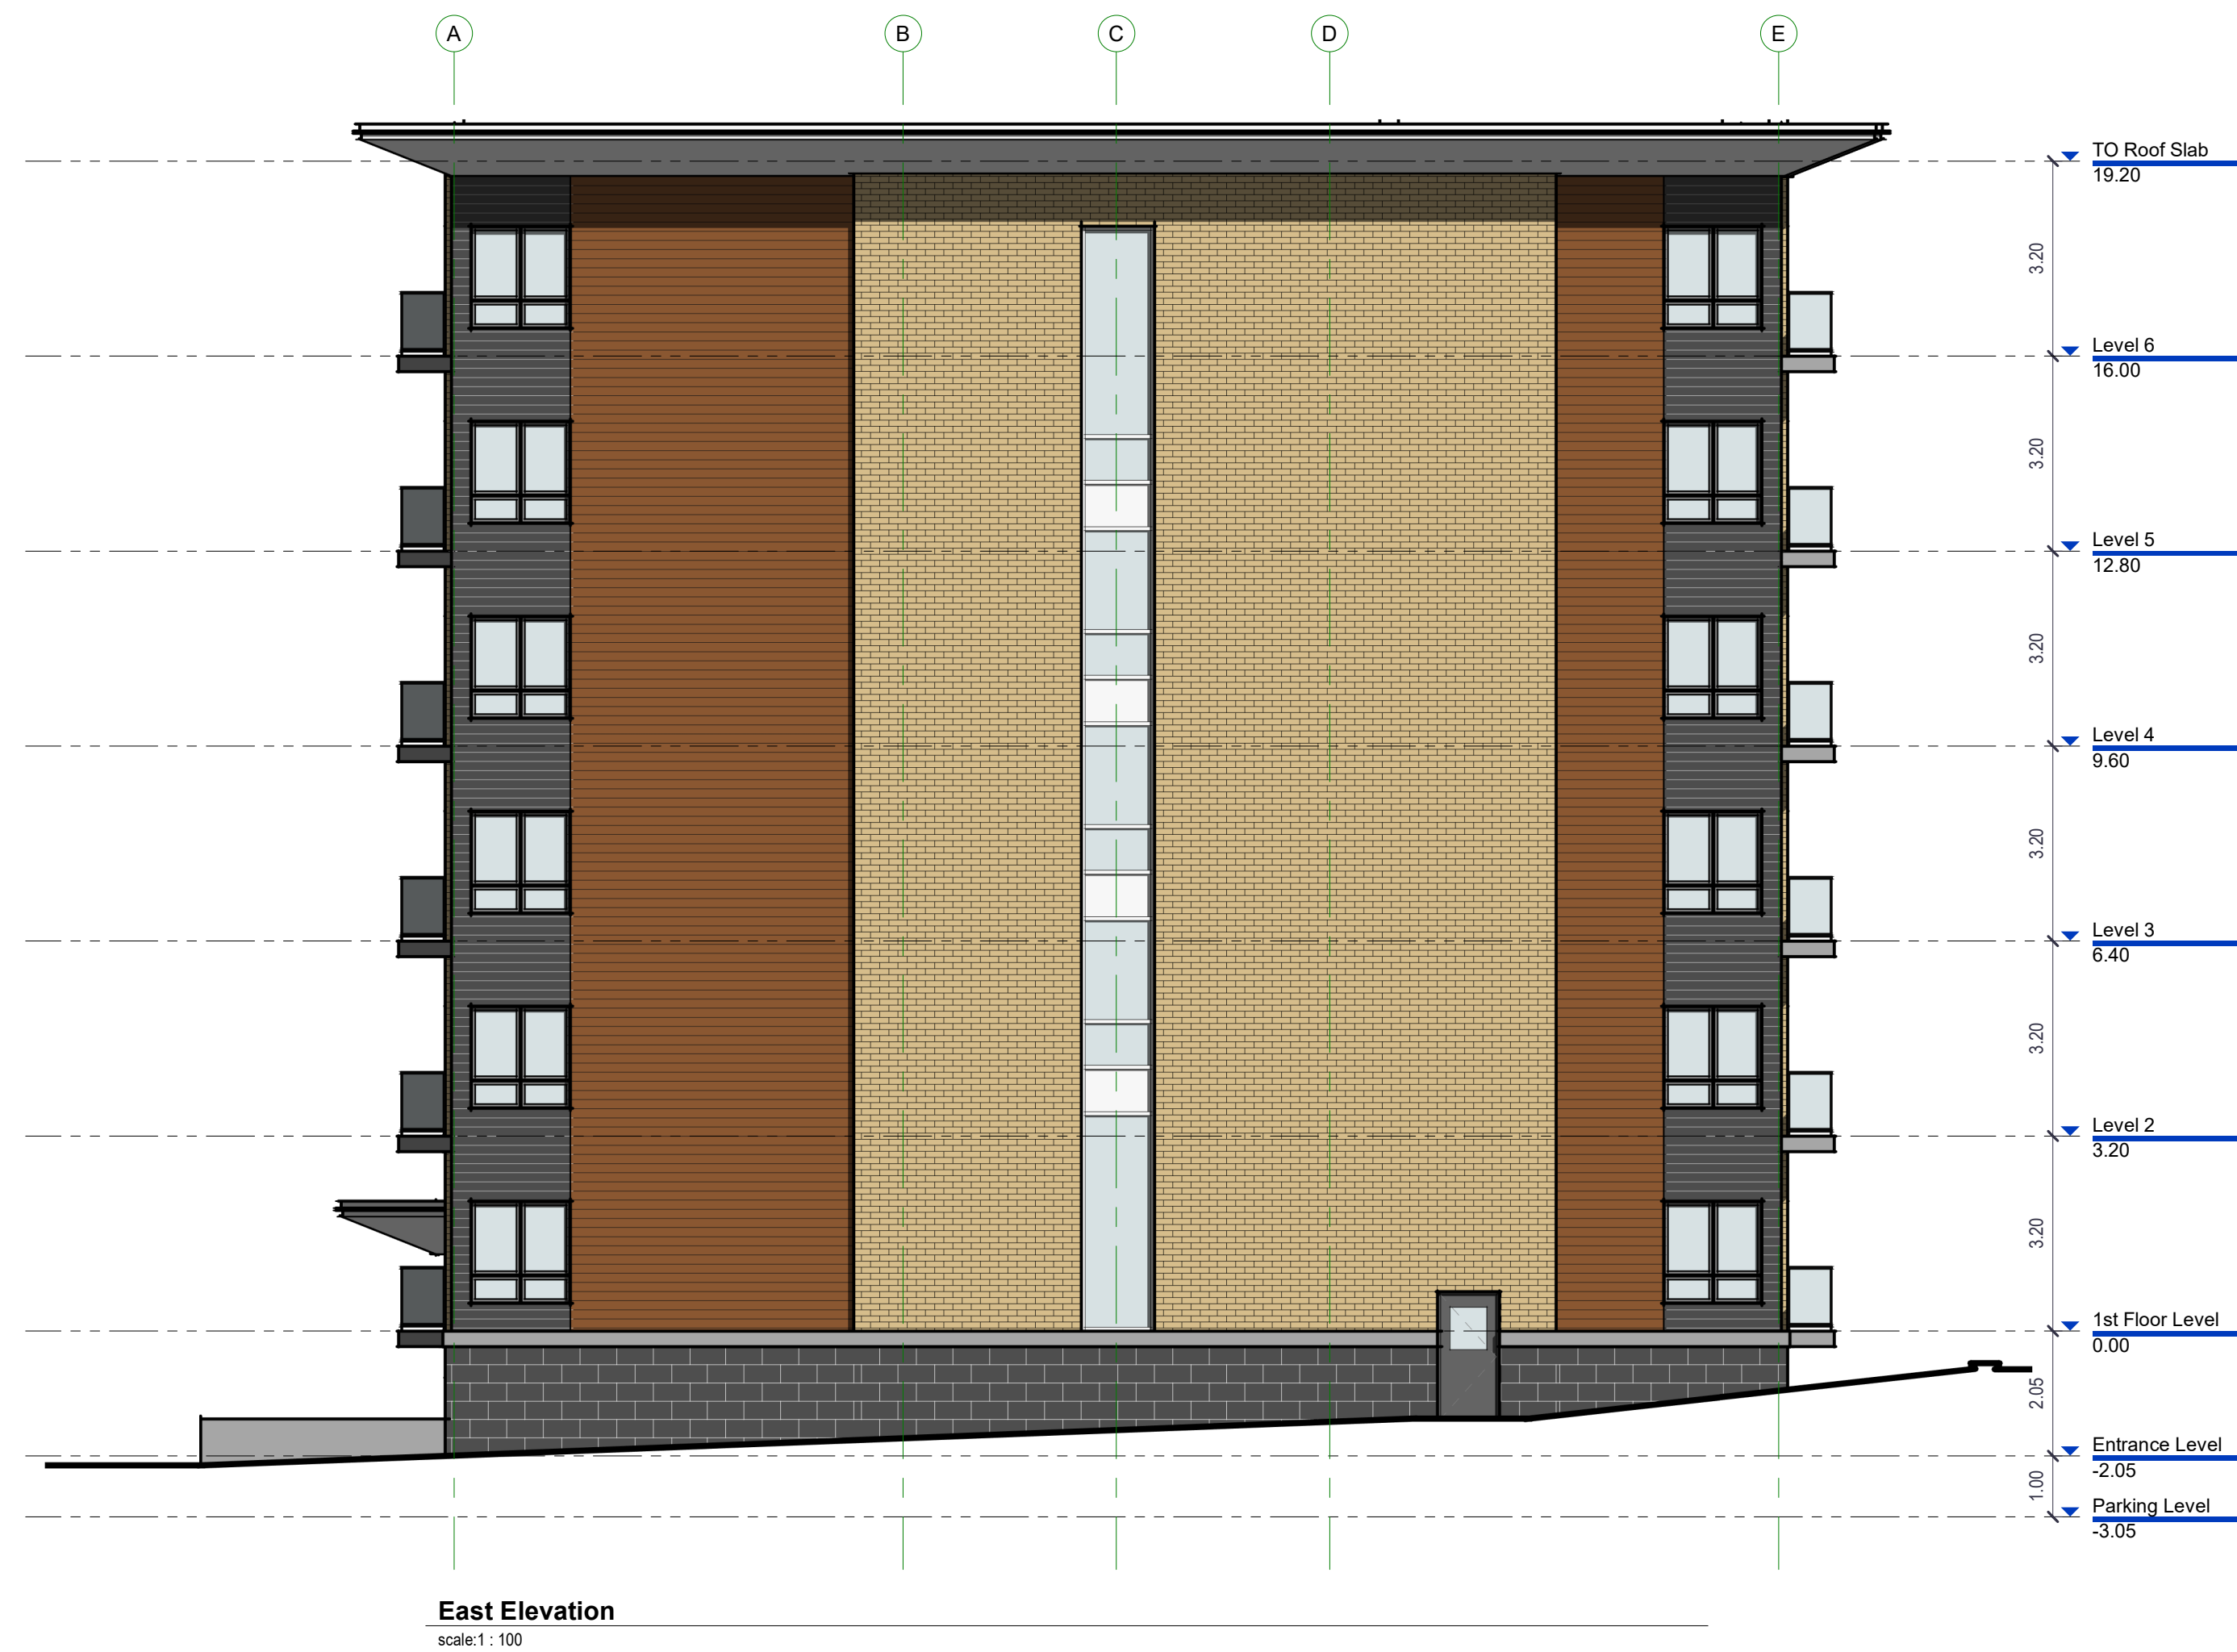

J:\2024\24-026 - Nguyen - Apartments 6104 Garner Road Niagara Falls\05-Drafting\02-Revit\24-026 Nguyen_Apts.rvt



CLIENT NAME

Nguyen

PROJECT NAME

5 Storey Apartment Building

PROJECT ADDRESS

Garner Road, Niagara Falls, Ontario

SHEET NAME

Building Elevations

DRAWN BY: RN

DATE: 2024-10-01 10:05:35 AM

SCALE: 1: 100

PROJECT NO.: 24-026

CHECKED: ---

DRAWINGS ARE NOT VALID FOR CONSTRUCTION UNTIL SEALED AND SIGNED BY THE ARCHITECT.
DO NOT SCALE DRAWINGS. REPORT ALL DISCREPANCIES TO THE ARCHITECT BEFORE PROCEEDING. ALL DRAWINGS AND DESIGNS REMAIN THE PROPERTY OF THE ARCHITECT, AND ARE PROTECTED UNDER COPYRIGHT.
THESE DESIGN DOCUMENTS ARE PREPARED SOLELY FOR THE USE BY THE PARTY WITH WHOM THE DESIGN PROFESSIONAL HAS ENTERED INTO A CONTRACT AND THERE ARE NO REPRESENTATIONS OF ANY KIND MADE BY THE DESIGN PROFESSIONAL TO ANY PARTY WITH WHOM THE DESIGN PROFESSIONAL HAS NOT ENTERED INTO A CONTRACT.


SHEET #

A3-000

REV.#



North Elevation
scale: 1:100

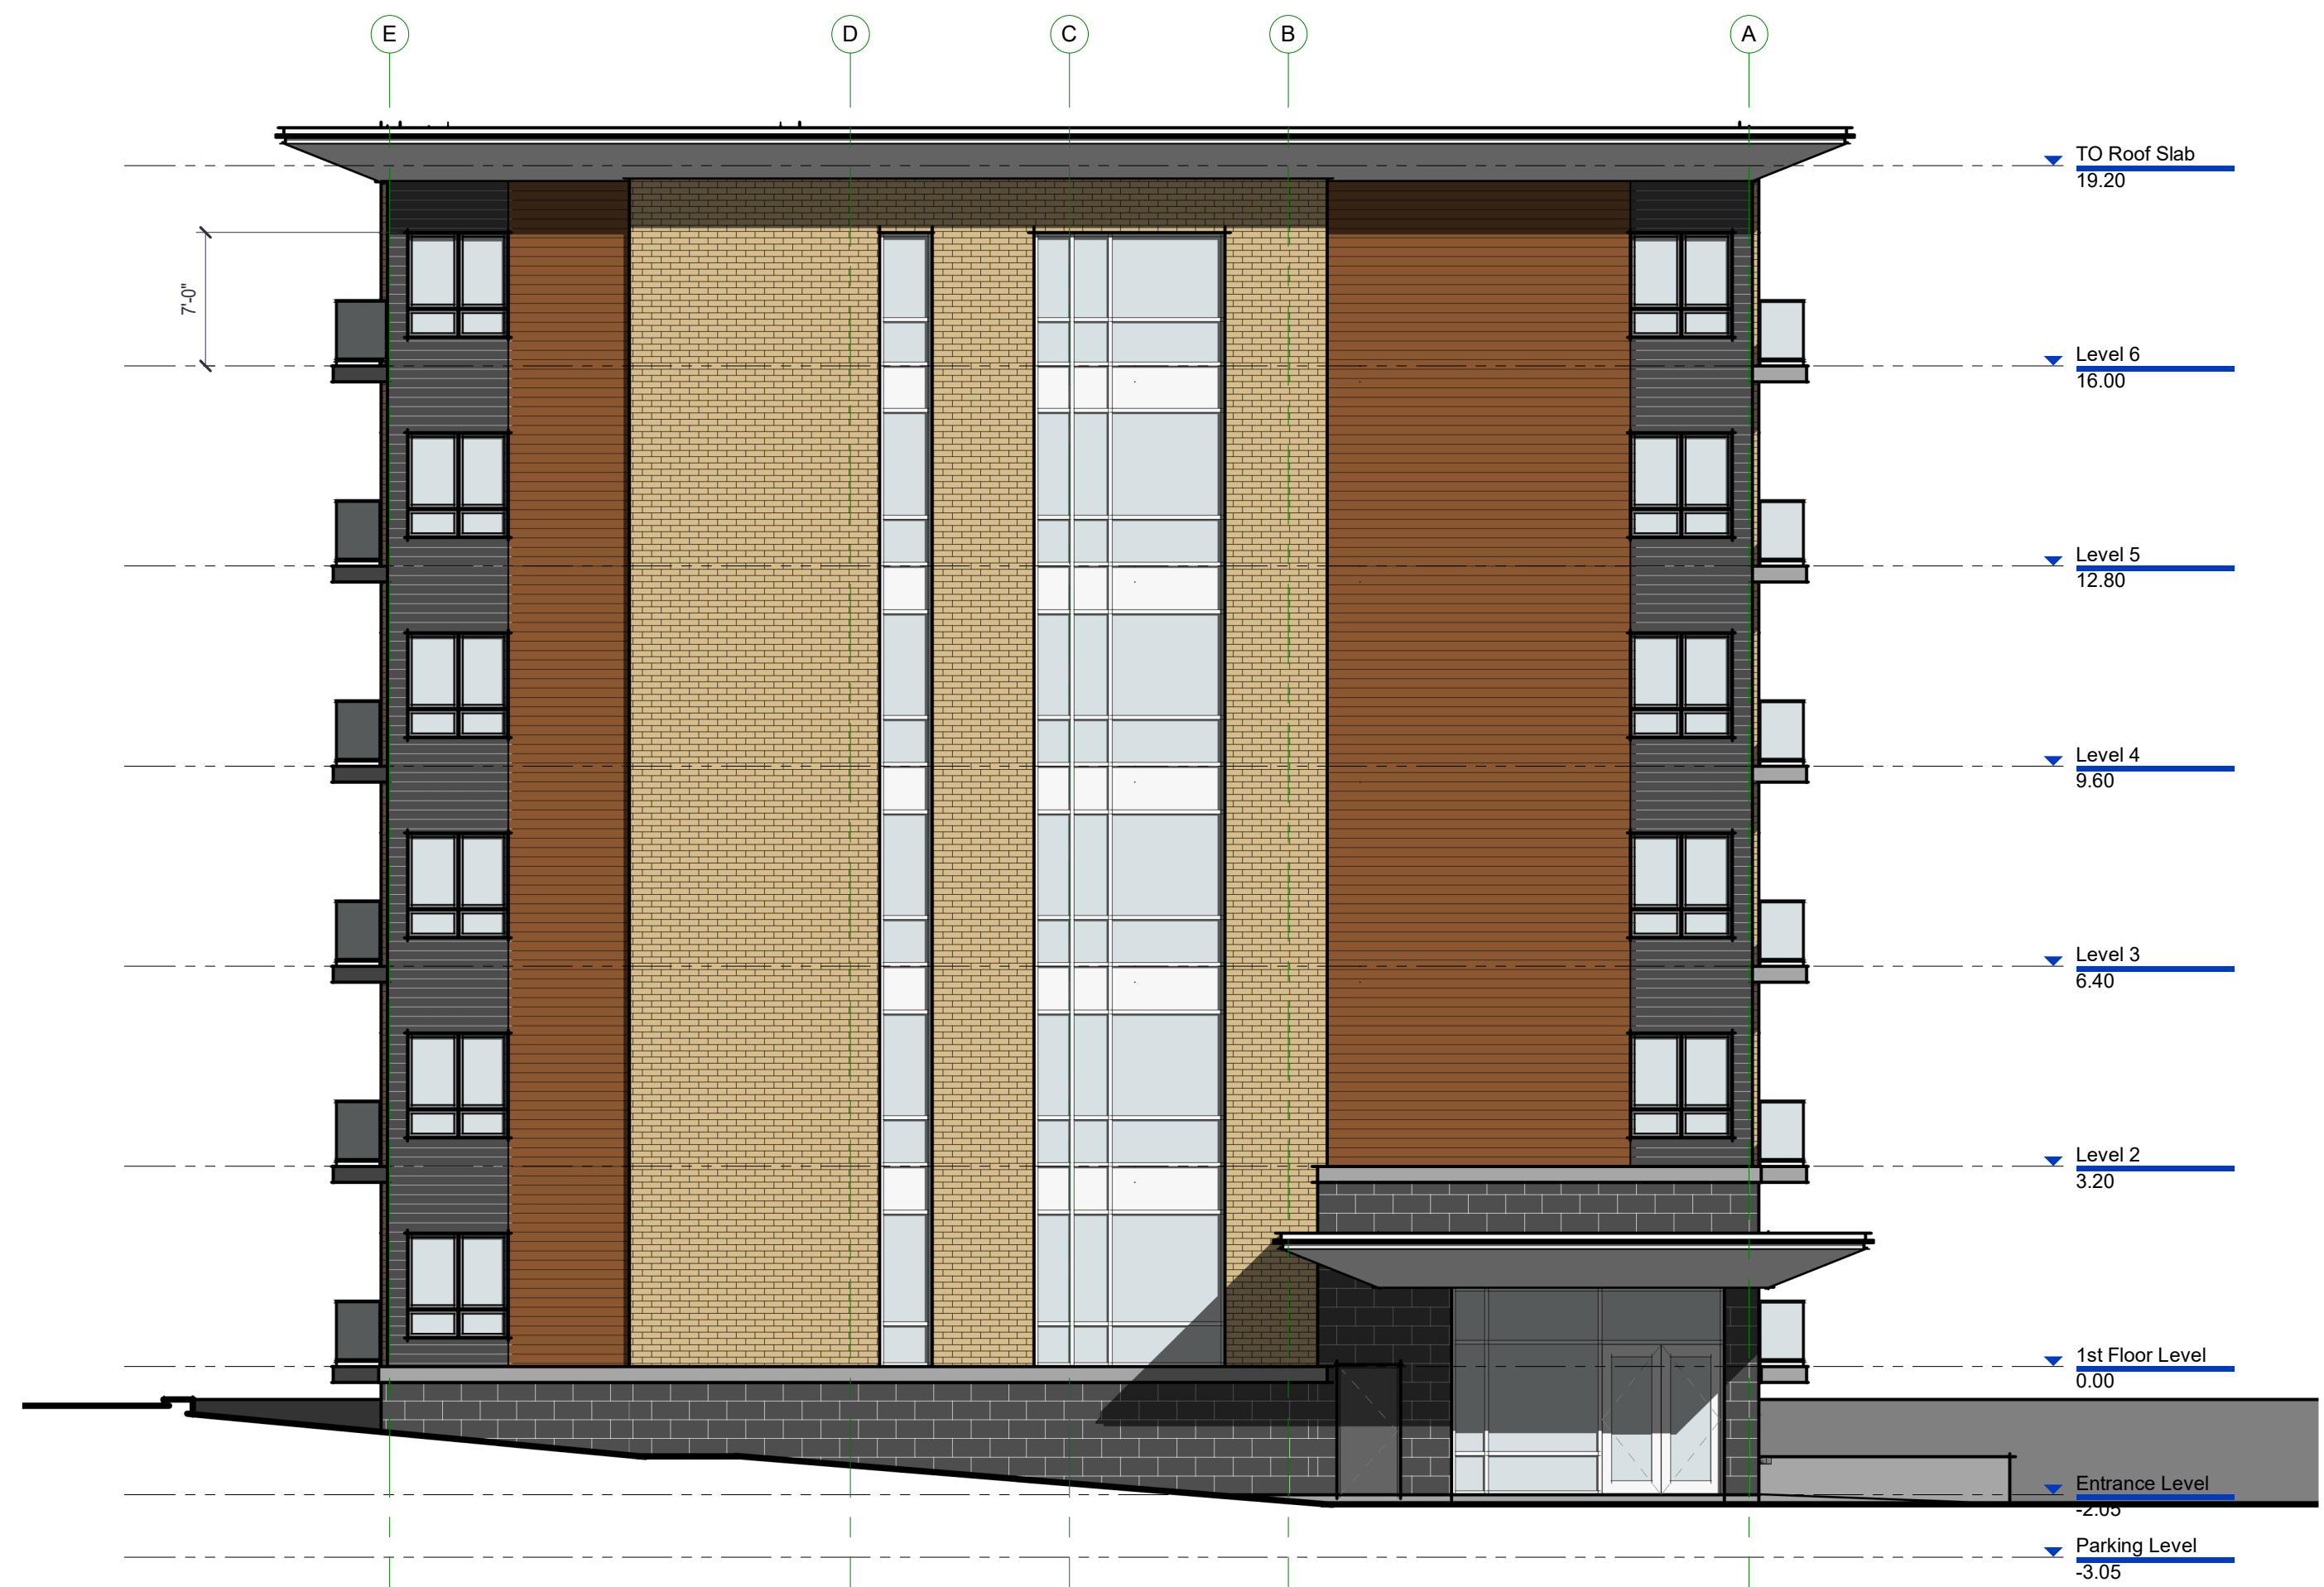

West Elevation
scale: 1:100



4687 Queen Street Suite 2,
Niagara Falls, ON, L2E 2L9
T | 905-357-4441
F | 905-357-9203
W | www.raimondoarchitects.com
E | mail@raimondoarchitects.com

CLIENT NAME

Nguyen

PROJECT NAME

5 Storey Apartment Building

PROJECT ADDRESS

Garner Road, Niagara Falls, Ontario

SHEET NAME

Building Elevations

DRAWN BY: RN

DATE: 2024-10-01 10:05:40 AM

SCALE: 1:100

PROJECT NO.: 24-026

CHECKED: ---

DRAWINGS ARE NOT VALID FOR CONSTRUCTION UNTIL SEALED AND SIGNED BY THE ARCHITECT.
DO NOT SCALE DRAWINGS. REPORT ALL DISCREPANCIES TO THE ARCHITECT BEFORE PROCEEDING. ALL DRAWINGS AND DESIGNS REMAIN THE PROPERTY OF THE ARCHITECT, AND ARE PROTECTED UNDER COPYRIGHT.
THESE DESIGN DOCUMENTS ARE PREPARED SOLELY FOR THE USE BY THE PARTY WITH WHOM THE DESIGN PROFESSIONAL HAS ENTERED INTO A CONTRACT AND THERE ARE NO REPRESENTATIONS OF ANY KIND MADE BY THE DESIGN PROFESSIONAL TO ANY PARTY WITH WHOM THE DESIGN PROFESSIONAL HAS NOT ENTERED INTO A CONTRACT.

SHEET #

A3-001

REV.#



North West



South



North



West

J:\2024\04\026 - Nguyen - Apartments 6104 Garner Road Niagara Falls\05-Drafting\02-Revit\24-026 Nguyen_Apts.rvt



CLIENT NAME

Nguyen

PROJECT NAME

5 Storey Apartment Building

PROJECT ADDRESS

Garner Road, Niagara Falls, Ontario

SHEET NAME

Isometric / Perspectives

DRAWN BY: RN

DATE: 2024-10-01 10:05:47 AM

SCALE:

PROJECT NO.: 24-026

CHECKED: Checker

DRAWINGS ARE NOT VALID FOR CONSTRUCTION UNTIL SEALED AND SIGNED BY THE ARCHITECT.
DO NOT SCALE DRAWINGS. REPORT ALL DISCREPANCIES TO THE ARCHITECT BEFORE PROCEEDING. ALL DRAWINGS AND DESIGNS REMAIN THE PROPERTY OF THE ARCHITECT, AND ARE PROTECTED UNDER COPYRIGHT.

THESE DESIGN DOCUMENTS ARE PREPARED SOLELY FOR THE USE BY THE PARTY WITH WHOM THE DESIGN PROFESSIONAL HAS ENTERED INTO A CONTRACT AND THERE ARE NO REPRESENTATIONS OF ANY KIND MADE BY THE DESIGN PROFESSIONAL TO ANY PARTY WITH WHOM THE DESIGN PROFESSIONAL HAS NOT ENTERED INTO A CONTRACT.

SHEET #

A3-200

REV.#

J:\2024\24-026 - Nguyen - Apartments 6104 Garner Road Niagara Falls\05-Drafting\02-Revit\24-026 Nguyen_Apts.rvt



4687 Queen Street Suite 2,
Niagara Falls, ON, L2E 2L9
T | 905-357-4441
F | 905-357-9203
W | www.raimondoarchitects.com
E | mail@raimondoarchitects.com

CLIENT NAME

Nguyen

PROJECT NAME

5 Storey Apartment Building

PROJECT ADDRESS

Garner Road, Niagara Falls, Ontario

SHEET NAME

Building Sections (Large Scale)

DRAWN BY: RN

DATE: 2024-10-01 10:05:48 AM

SCALE: 1/8" = 1'-0"

PROJECT NO.: 24-026

CHECKED: ---

DRAWINGS ARE NOT VALID FOR CONSTRUCTION UNTIL SEALED AND SIGNED BY THE ARCHITECT.
DO NOT SCALE DRAWINGS. REPORT ALL DISCREPANCIES TO THE ARCHITECT BEFORE PROCEEDING. ALL DRAWINGS AND DESIGNS REMAIN THE PROPERTY OF THE ARCHITECT, AND ARE PROTECTED UNDER COPYRIGHT.

THESE DESIGN DOCUMENTS ARE PREPARED SOLELY FOR THE USE BY THE PARTY WITH WHOM THE DESIGN PROFESSIONAL HAS ENTERED INTO A CONTRACT AND THERE ARE NO REPRESENTATIONS OF ANY KIND MADE BY THE DESIGN PROFESSIONAL TO ANY PARTY WITH WHOM THE DESIGN PROFESSIONAL HAS NOT ENTERED INTO A CONTRACT.

SHEET #

A4-000

REV. #