



NOT FOR CONSTRUCTION

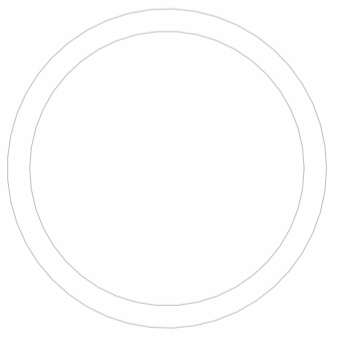

CONTEXT
 PLAN
 NORTH

SCALE: 3/64" = 1'-0"


A002

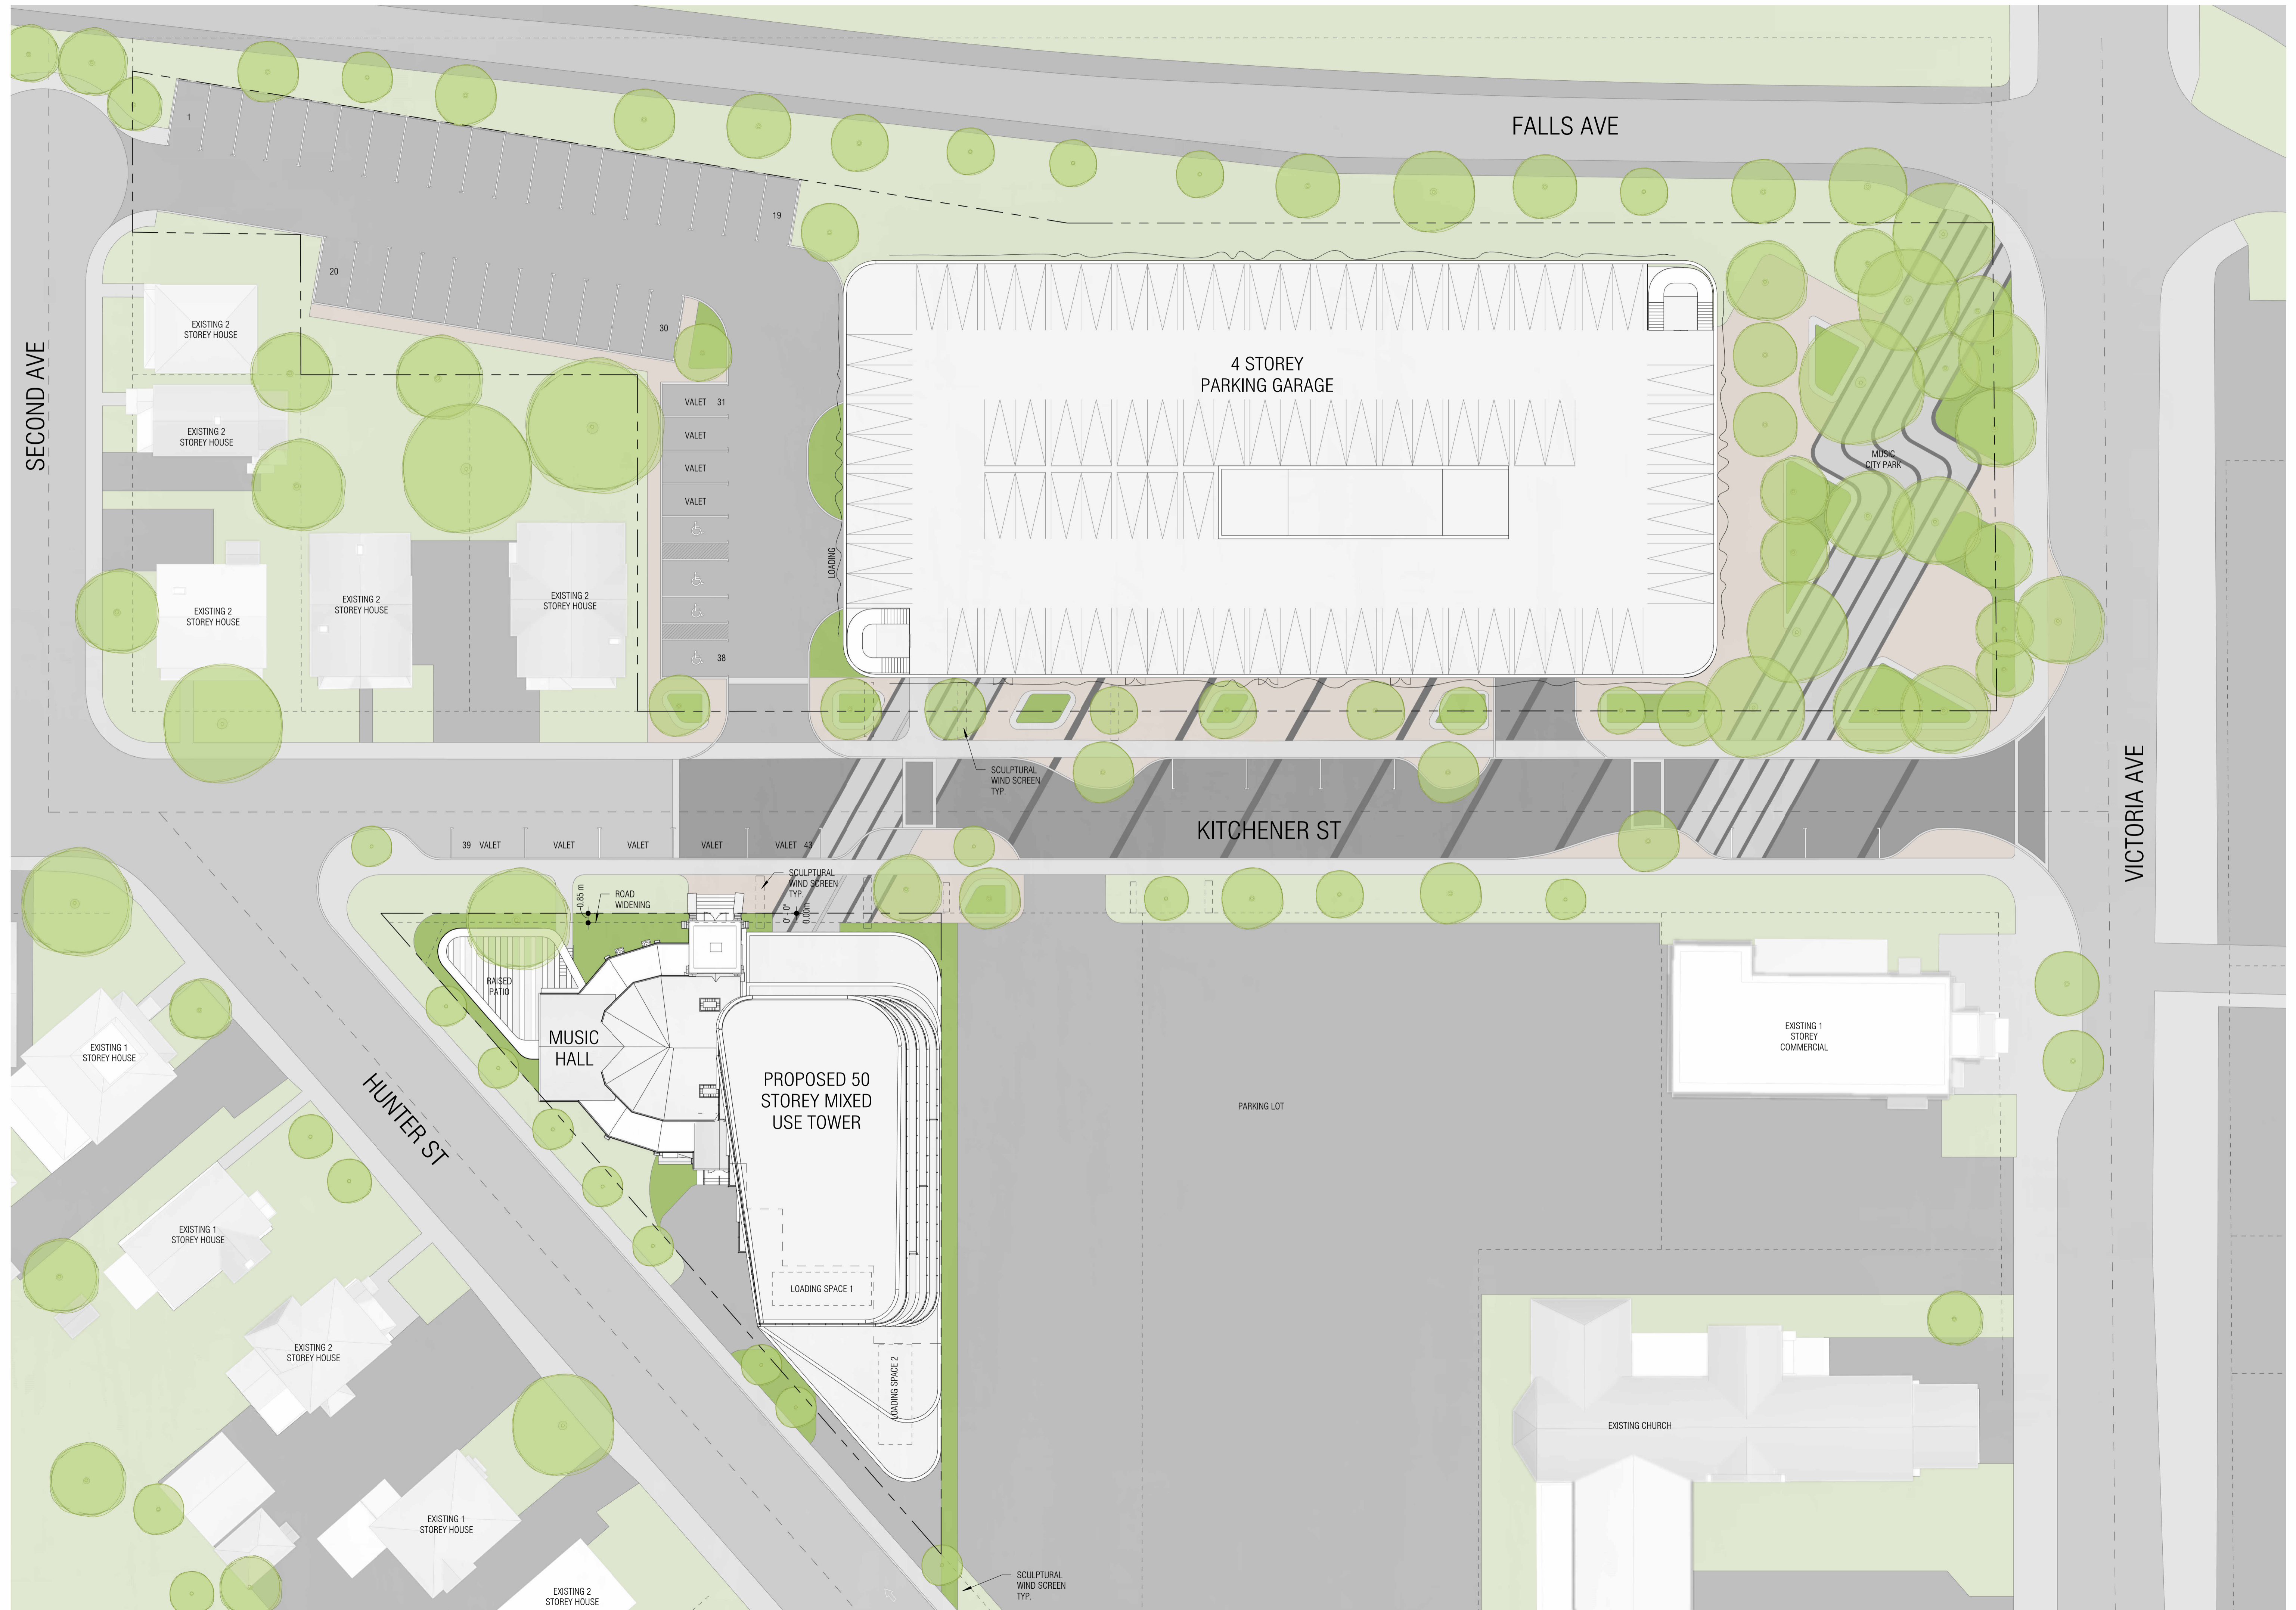

NOTES:

SITE PLAN BASED ON SURVEY BY
 JD BARNES DATED DEC 21, 2023.
 REFER TO ATTACHED SURVEY FOR
 EXISTING BUILDING INFORMATION
 REFER TO COVER SHEET FOR SITE
 STATISTICS

NOT FOR CONSTRUCTION

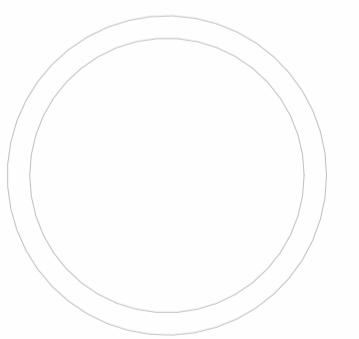

HOTEL SITE PLAN



SCALE: 3/32" = 1'-0"

A003

DRAWN BY:

