




West Elevation - Front of Building

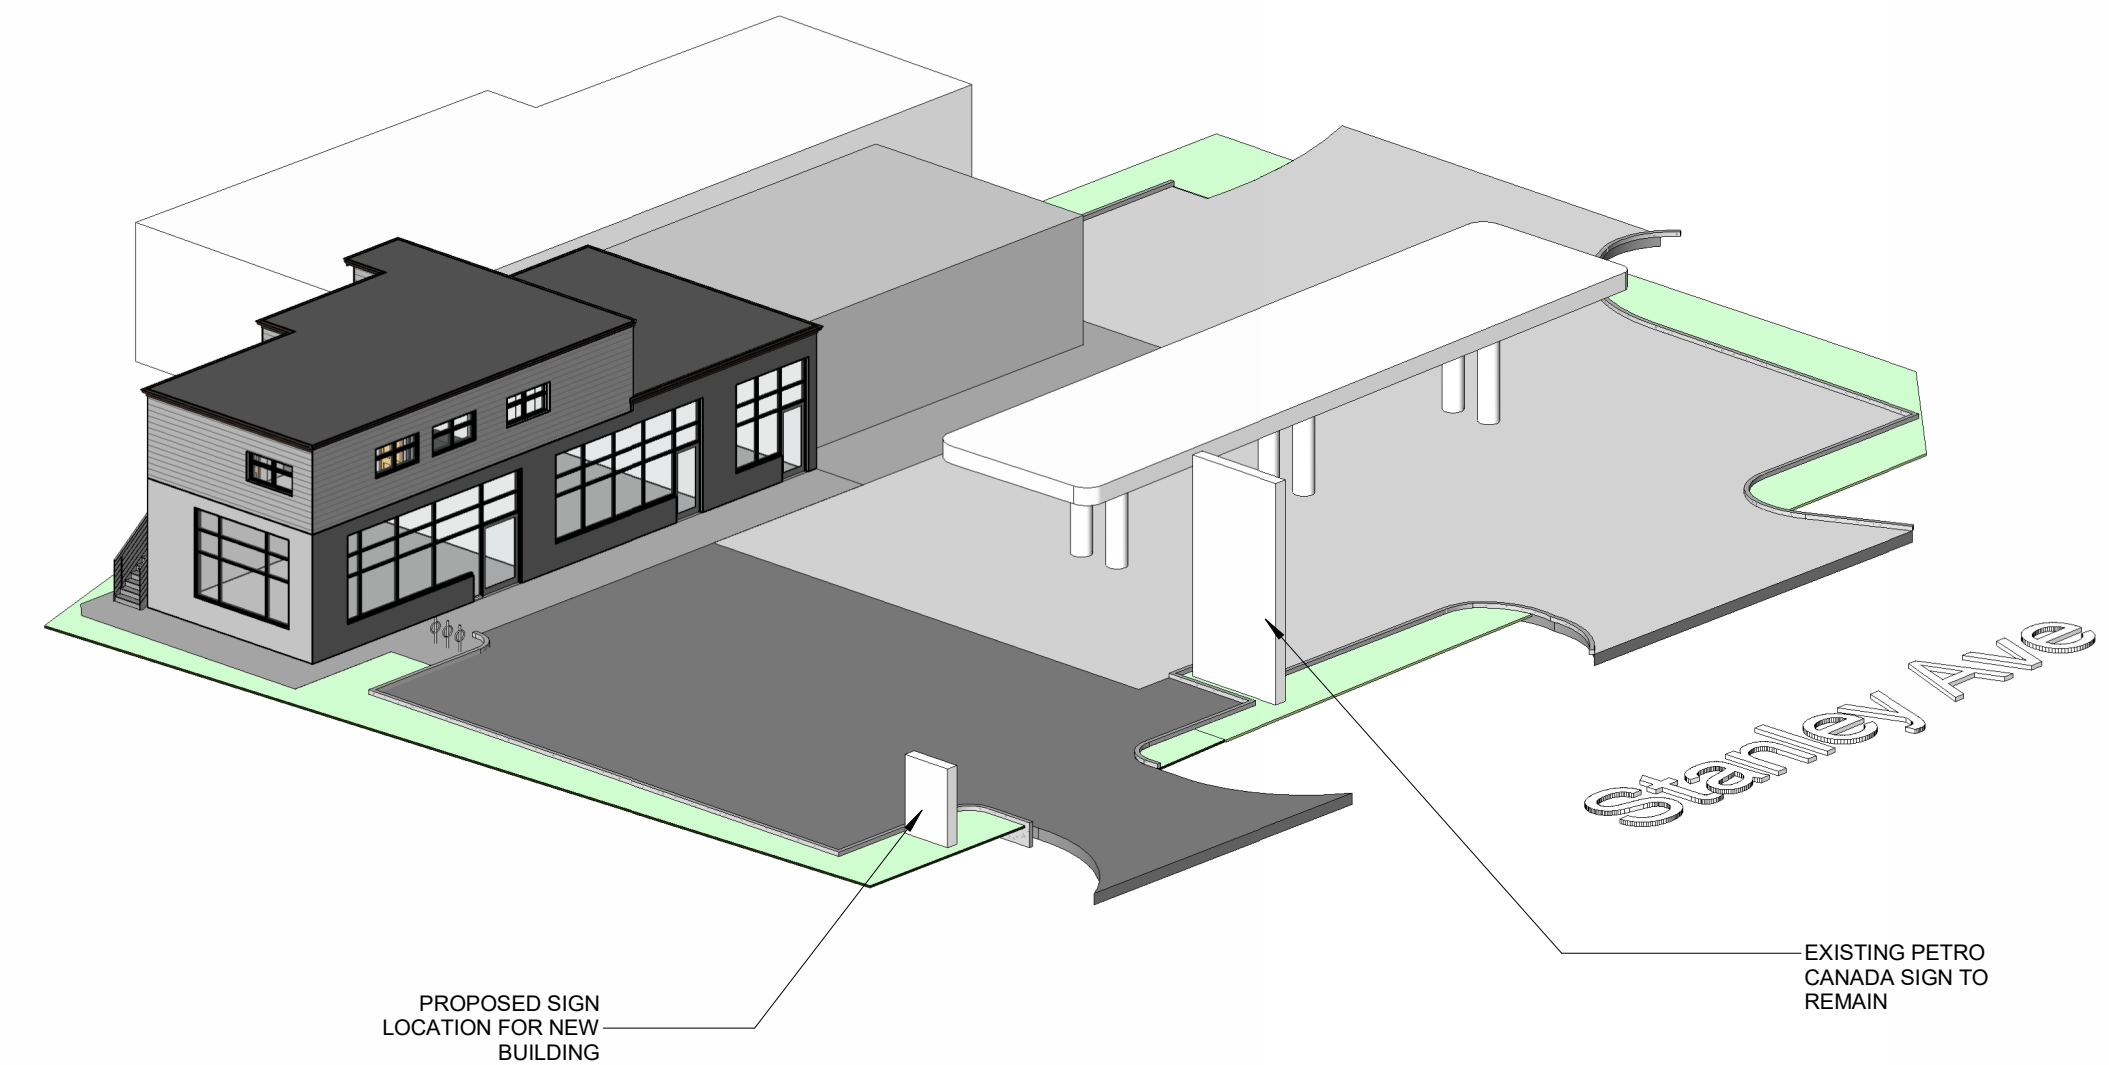

3D Aerial View 2

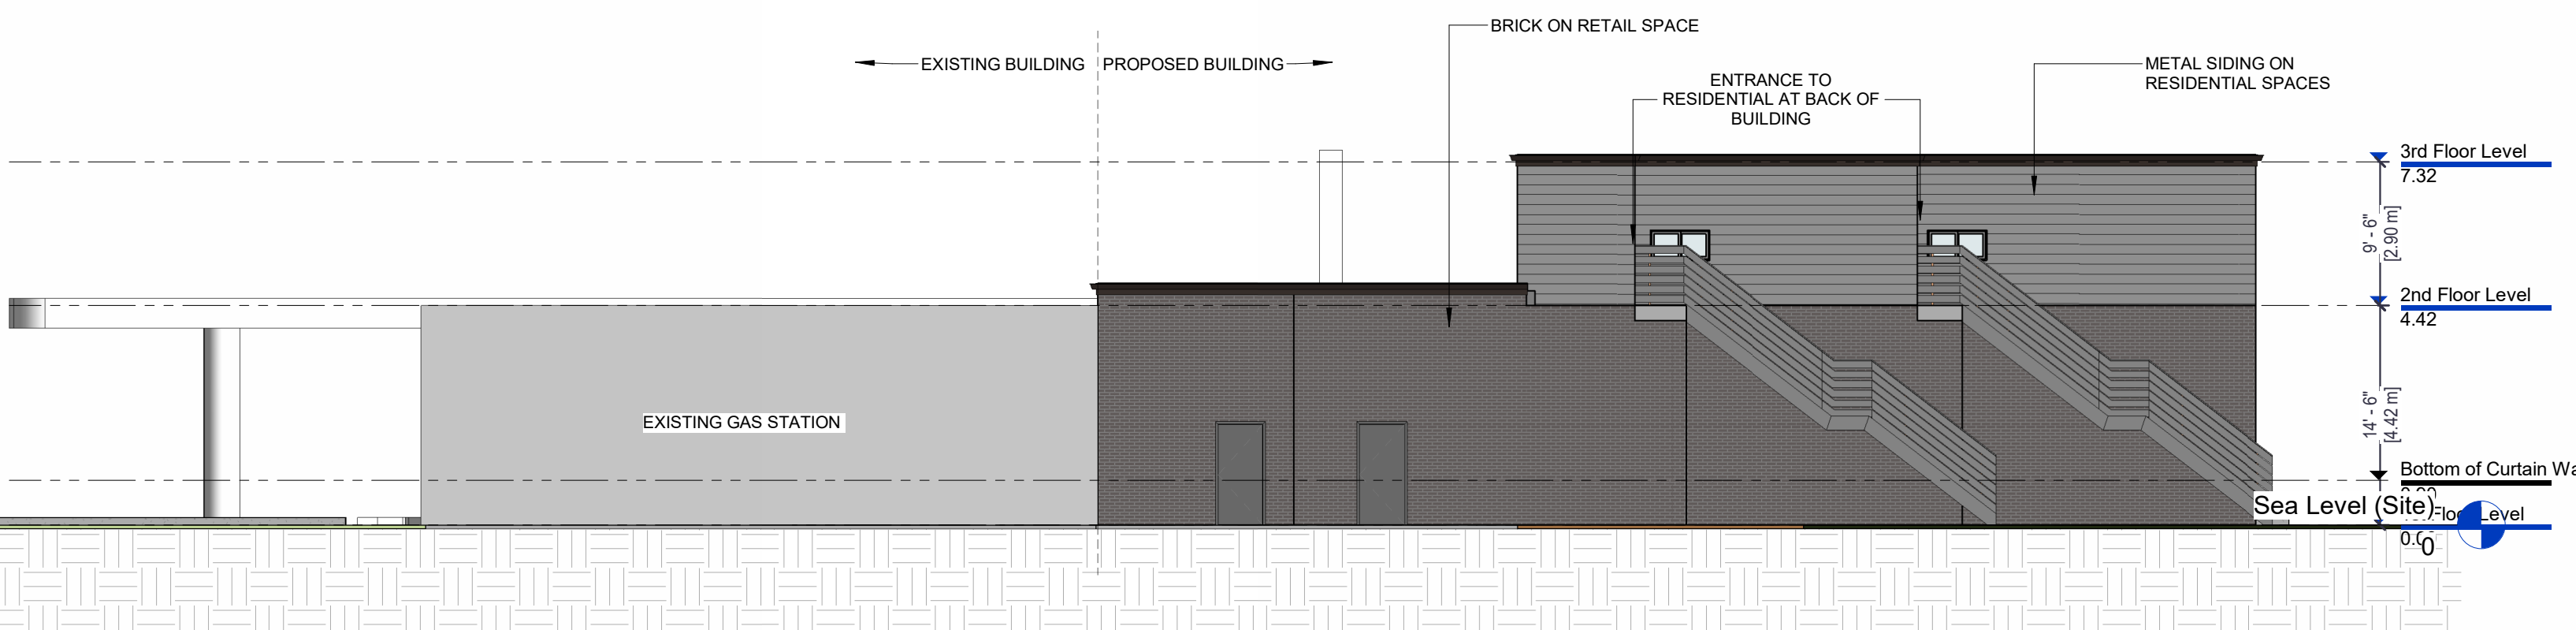

East Elevation - Back of Building

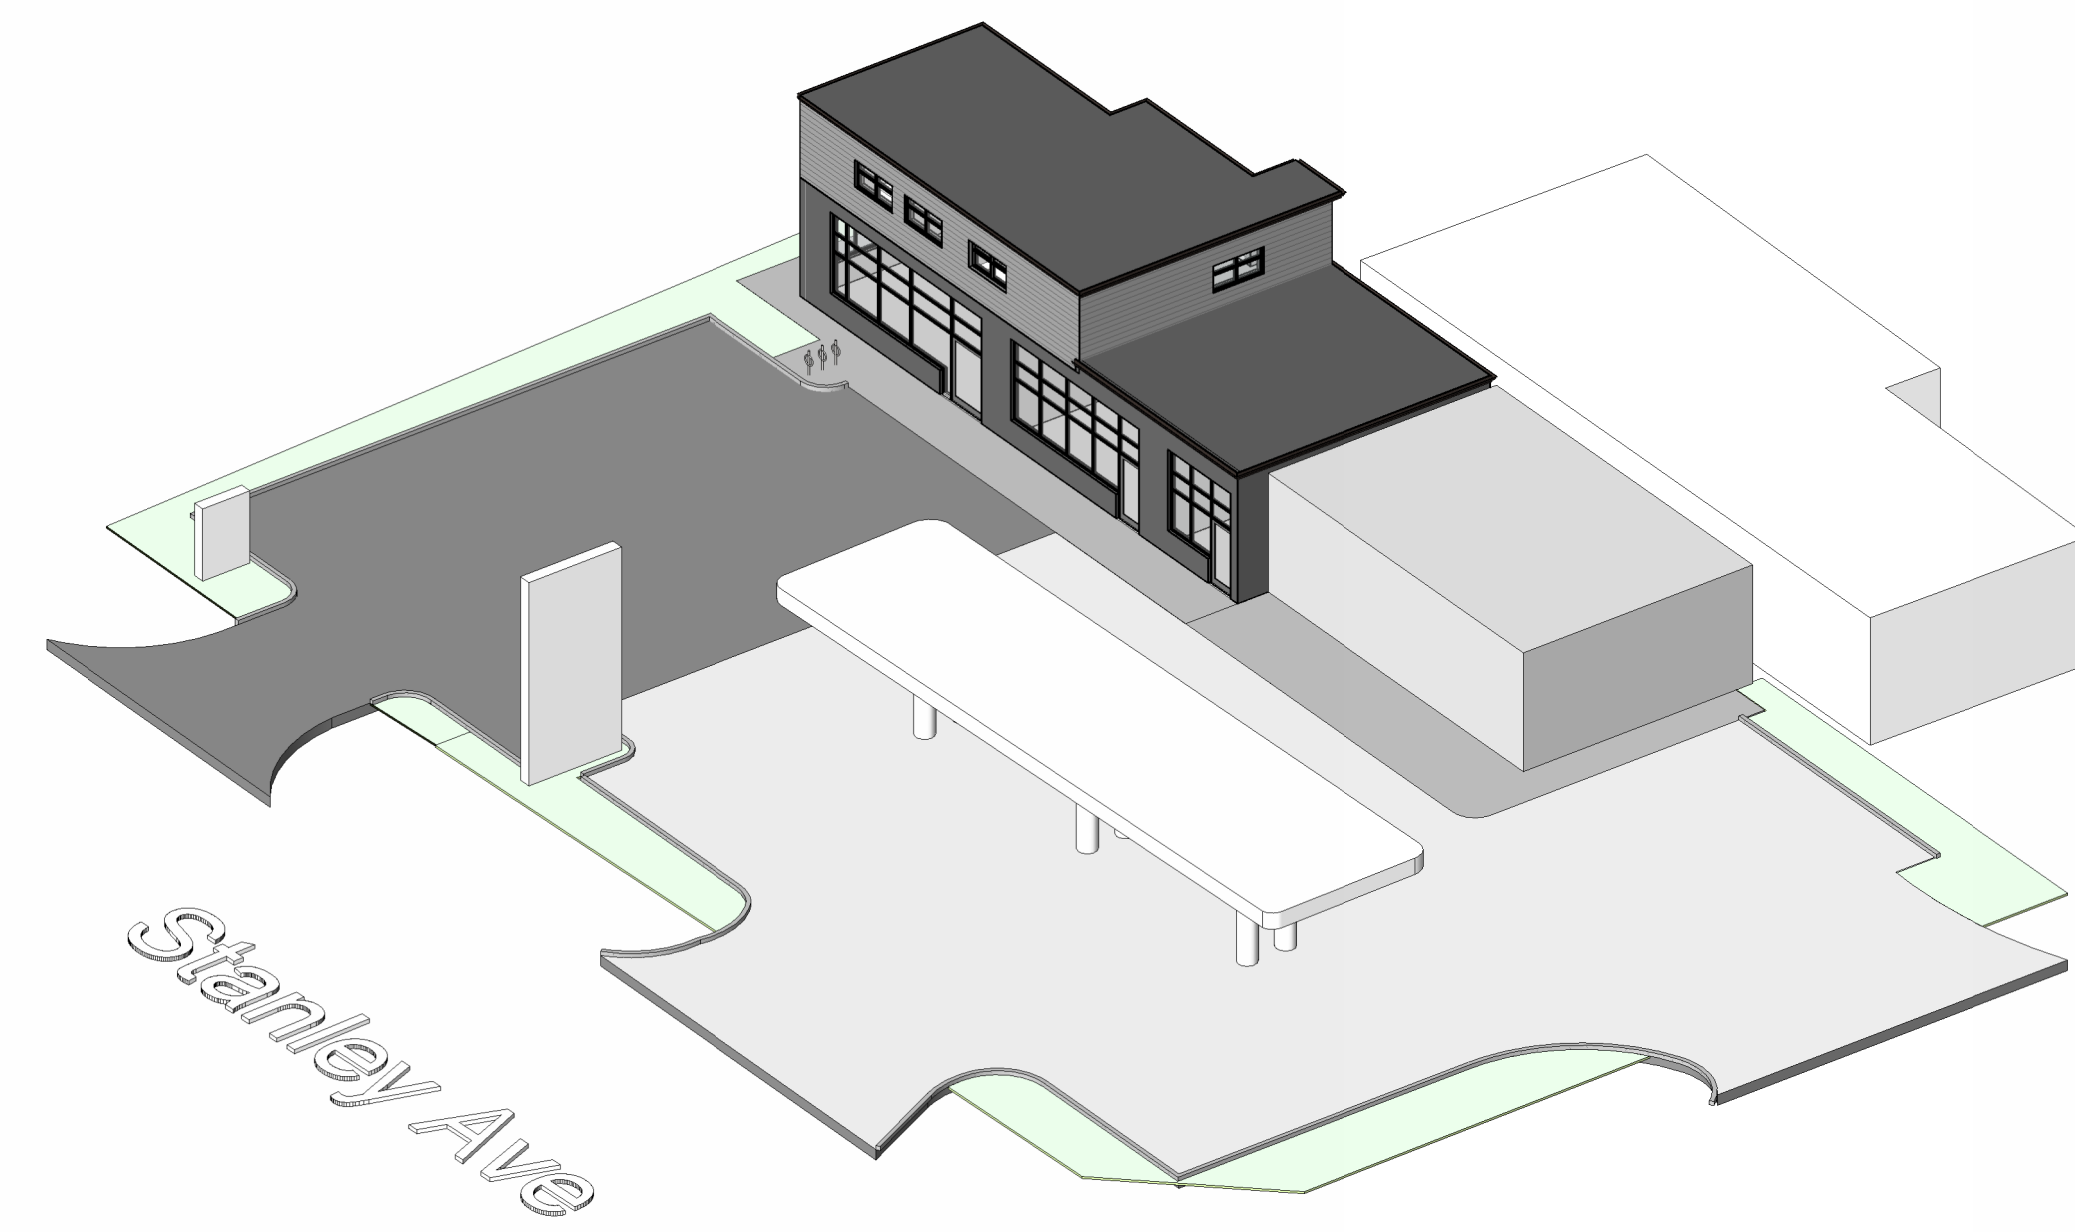

3D Aerial View

J:\2024\24-102 - Wang - 5190 Stanley Avenue\03-Drafting\02-Rev\24-102 - Wang - 5190 Stanley Avenue option 4.rvt

1	May 08, 2025	Issued for Precon
2	Nov 17, 2025	Revision 1
3	Nov 26, 2025	Revision 2
4	Dec 17, 2025	Revision 3



4687 Queen Street Suite 2,
Niagara Falls, ON, L2E 2L9
T | 905-357-4441
F | 905-357-9203
W | www.raimondosarchitects.com
E | mail@raimondosarchitects.com

CLIENT NAME

Wang

PROJECT NAME

5190 Stanley Avenue

PROJECT ADDRESS

5190 Stanley Ave, Niagara Falls, ON L2E

444

SHEET NAME

Elevation & Renders

DRAWN BY: AL

DATE: 2026-02-06 4:09:41 PM

SCALE: 1" = 10'-0"

PROJECT NO.: 24-102

CHECKED: ER

DRAWINGS ARE NOT VALID FOR CONSTRUCTION UNTIL SEALED AND SIGNED BY THE ARCHITECT.
DO NOT SCALE DRAWINGS. REPORT ALL DISCREPANCIES TO THE ARCHITECT BEFORE PROCEEDING. ALL DRAWINGS AND DESIGNS REMAIN THE PROPERTY OF THE ARCHITECT, AND ARE PROTECTED UNDER COPYRIGHT.

THESE DESIGN DOCUMENTS ARE PREPARED SOLELY FOR THE USE BY THE PARTY WITH WHOM THE DESIGN PROFESSIONAL HAS ENTERED INTO A CONTRACT AND THERE ARE NO REPRESENTATIONS OF ANY KIND MADE BY THE DESIGN PROFESSIONAL TO ANY PARTY WITH WHOM THE DESIGN PROFESSIONAL HAS NOT ENTERED INTO A CONTRACT.

SHEET #

A1-003

REV.#