



J:\2024\24-102 - Wang - 5190 Stanley Avenue\03-Drafting\02-Revit\24-102 - Wang - 5190 Stanley Avenue option 4.rvt

Stanley Ave

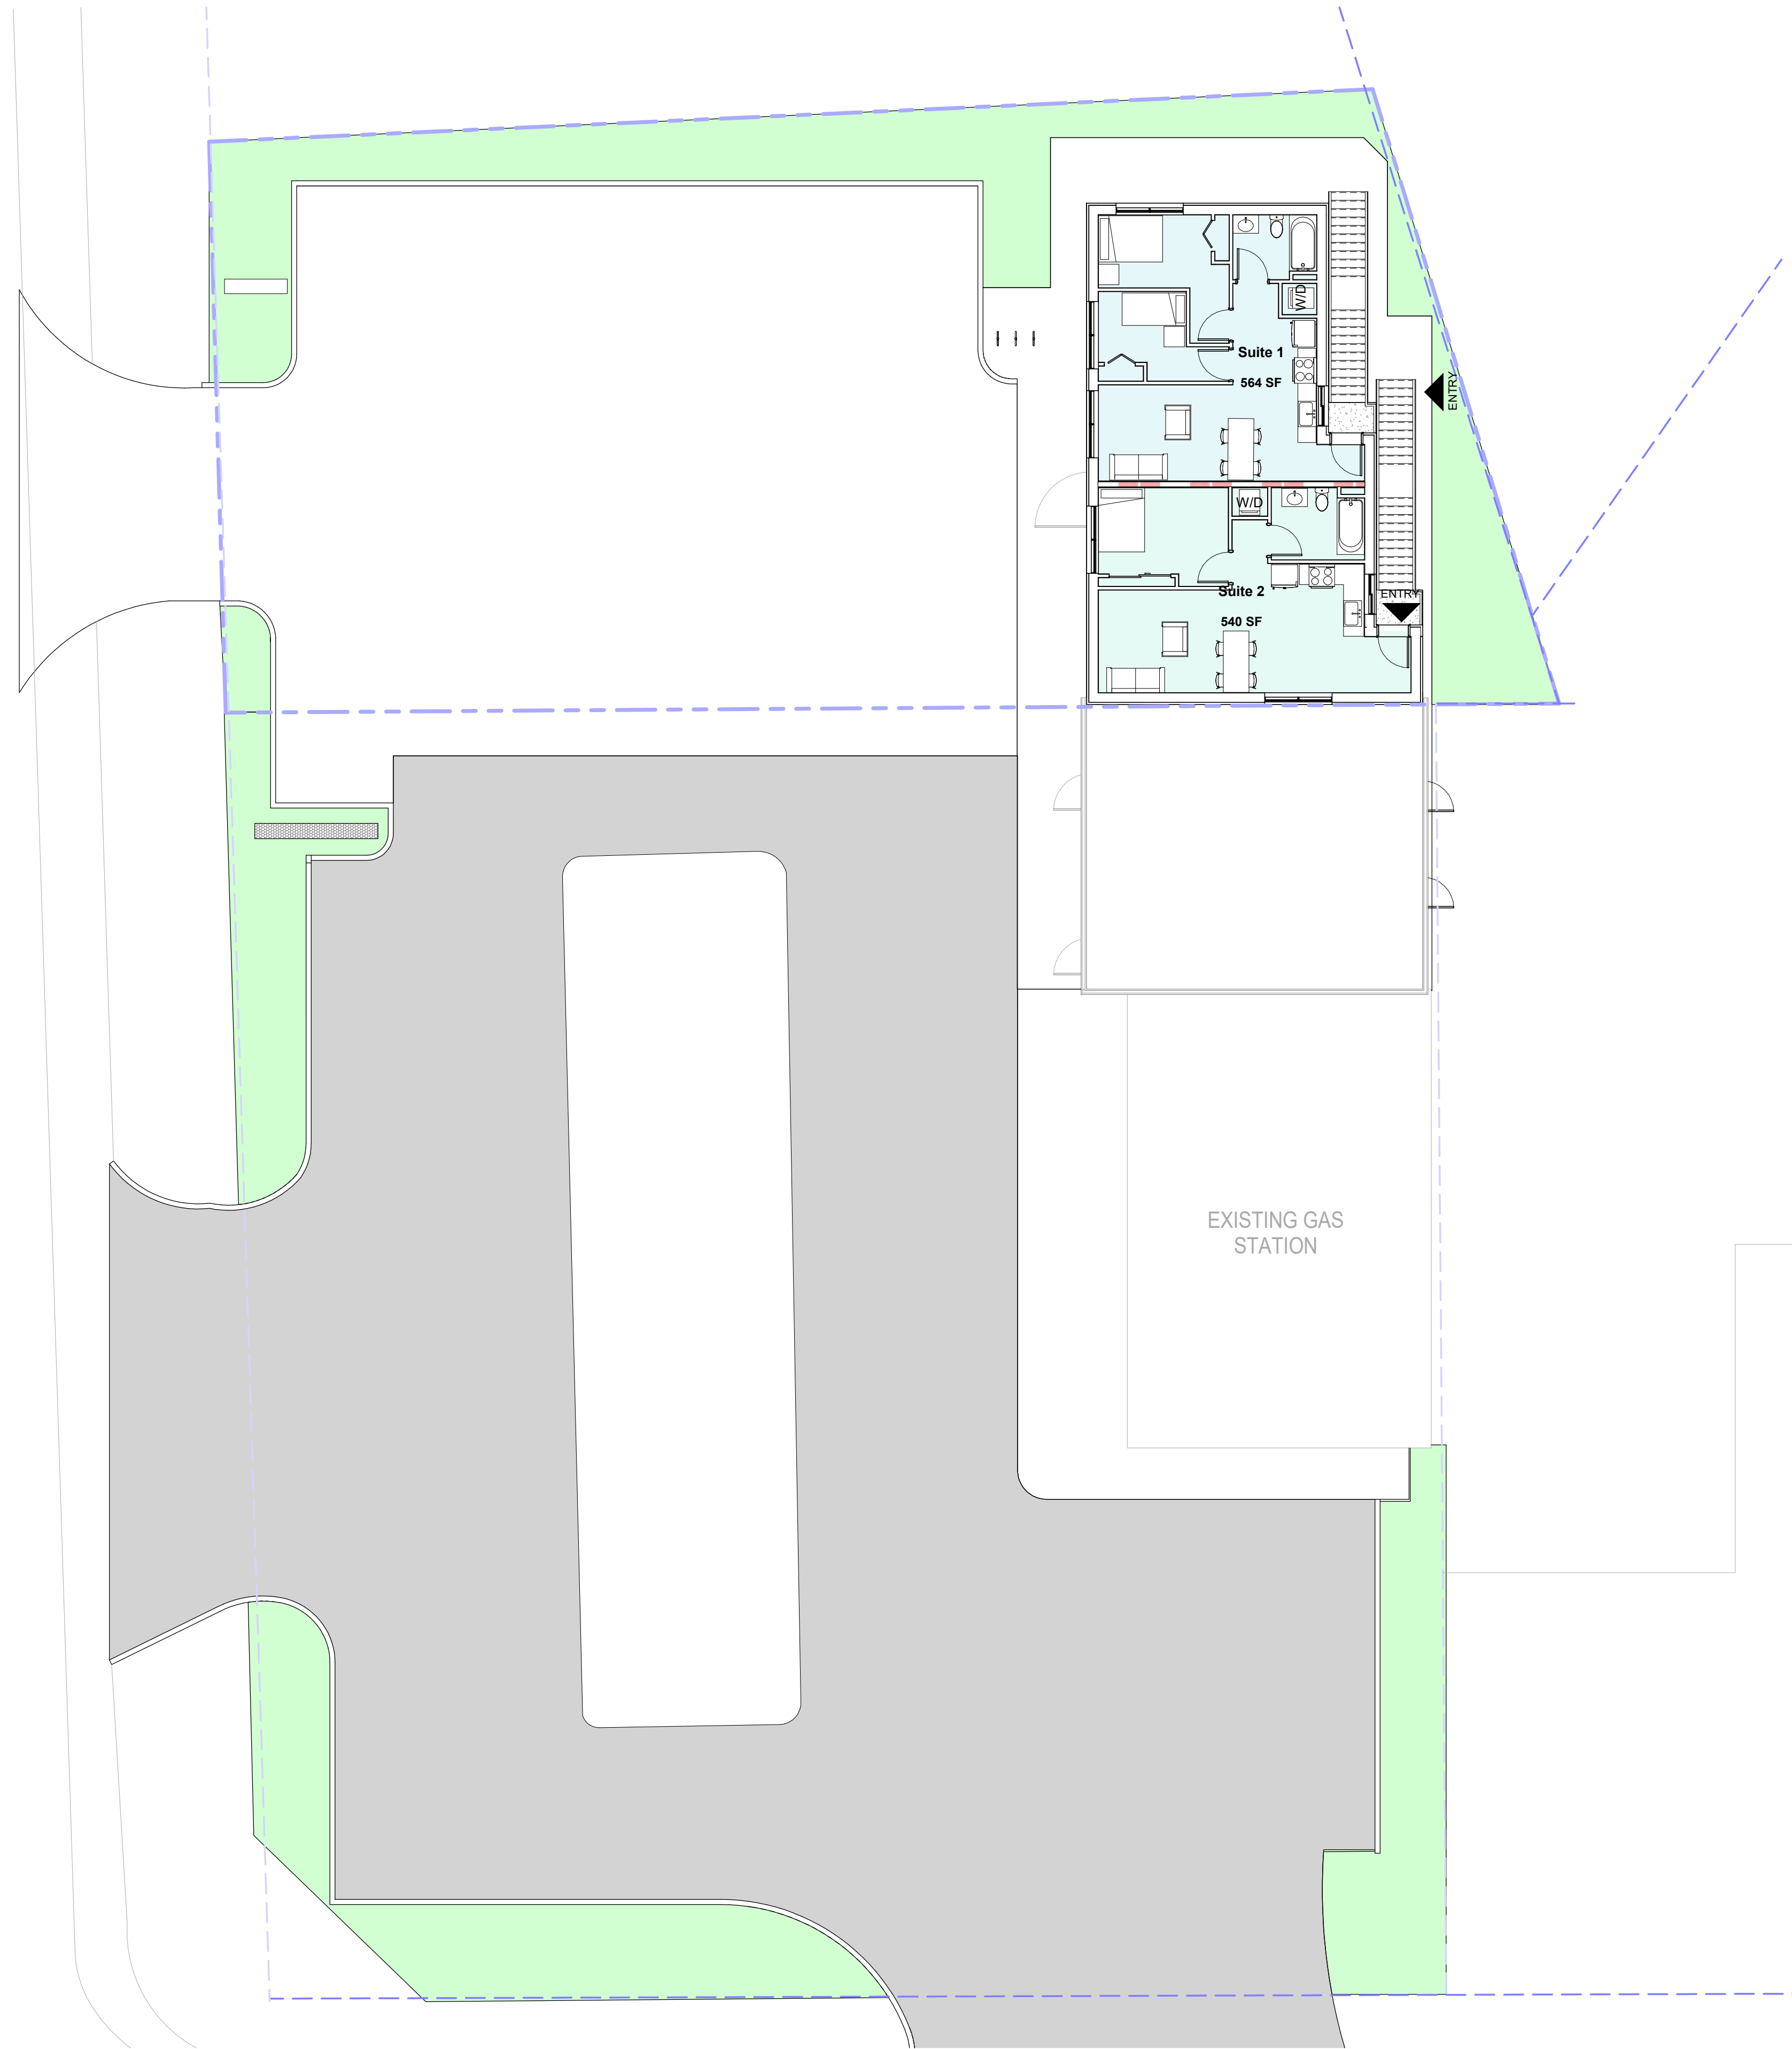

1 2nd Floor Level  
 A1-002 scale: 1" = 10'-0"

Issued for Precon	
1	May 08, 2025
2	Nov 17, 2025
3	Nov 26, 2025
4	Dec 17, 2025

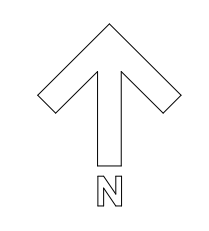

4687 Queen Street Suite 2,  
 Niagara Falls, ON, L2E 2L9  
 T | 905-357-4441  
 F | 905-357-9203  
 W | www.raimondoarchitects.com  
 E | mail@raimondoarchitects.com

CLIENT NAME  
 Wang

PROJECT NAME  
 5190 Stanley Avenue

PROJECT ADDRESS  
 5190 Stanley Ave, Niagara Falls, ON L2E 2L9

SHEET NAME  
 Proposed 2nd Floor plan

DRAWN BY: AL  
 DATE: 2026-02-06 4:09:39 PM  
 SCALE: 1" = 10'-0"  
 PROJECT NO.: 24-102  
 CHECKED: ER

DRAWINGS ARE NOT VALID FOR CONSTRUCTION UNTIL SEALED AND SIGNED BY THE ARCHITECT.  
 DO NOT SCALE DRAWINGS. REPORT ALL DISCREPANCIES TO THE ARCHITECT BEFORE PROCEEDING. ALL DRAWINGS AND DESIGNS REMAIN THE PROPERTY OF THE ARCHITECT, AND ARE PROTECTED UNDER COPYRIGHT.  
 THESE DESIGN DOCUMENTS ARE PREPARED SOLELY FOR THE USE BY THE PARTY WITH WHOM THE DESIGN PROFESSIONAL HAS ENTERED INTO A CONTRACT AND THERE ARE NO REPRESENTATIONS OF ANY KIND MADE BY THE DESIGN PROFESSIONAL TO ANY PARTY WITH WHOM THE DESIGN PROFESSIONAL HAS NOT ENTERED INTO A CONTRACT.

SHEET #

A1-002

REV.#