


1 MAIN FLOOR  
A3 1 : 100

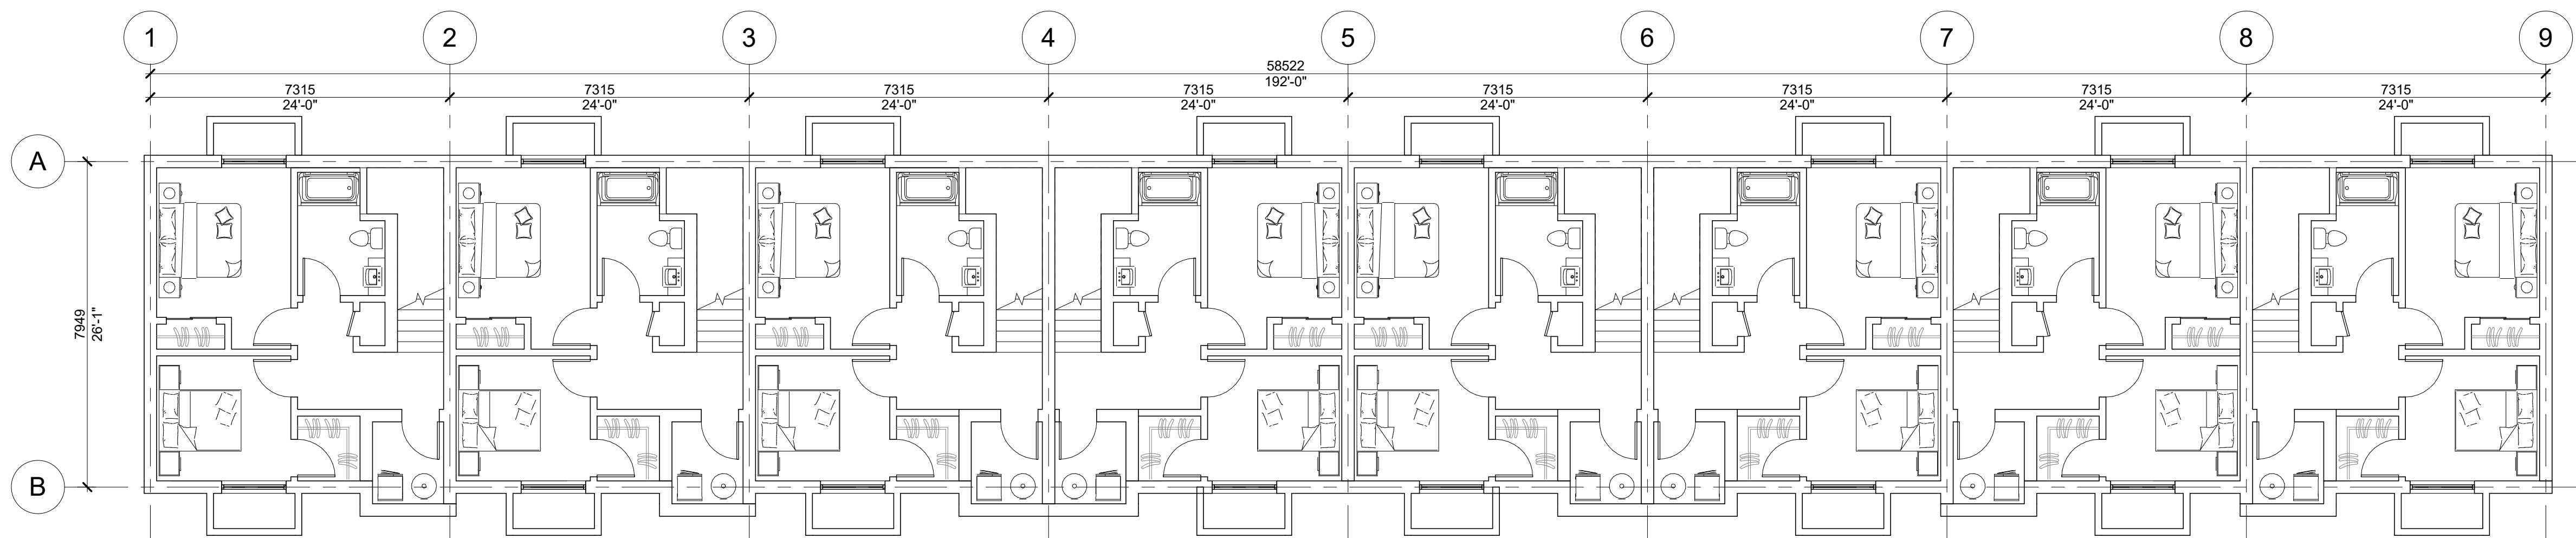

2 BASEMENT FLOOR  
A3 1 : 100

B FOR ZBA 13MAY2026 MT  
A CLIENT REVIEW 58MAY2026 MT  
Issue Issued for Date Int.

Seal

Do not scale drawings. Report any discrepancies to Quartek Group Inc. before proceeding.  
Drawings must be sealed by the Architect and / or Engineer prior to the use for any building permit applications and / or government approval. Seals must be signed by the Architect and / or Engineer before drawings are used for any construction.  
All construction to be in accordance with the current Ontario Building Code and all applicable Ontario regulations.  
All drawings and related documents remain the property of Quartek Group Inc., all drawings are protected under copyright and under contract.



• Architects • Planners  
• Engineers • Project Managers  
T 905 984 8676  
89 - 91 St. Paul Street, Suite 100,  
St. Catharines, ON, L2R 3M3  
www.quartekgroup.com

Project Title

HODGSON AVE LOFTS

5372 AND 5390 HODGSON AVE  
NIAGARA FALLS, ON L2H 1N3

Drawing Title

FLOOR PLANS - LOWER  
SUITES



Drawn MT Designed by MT

Scale 1 : 100 Date Created 03/28/11


Job Number 22094 Issue B

Drawing Number

A3

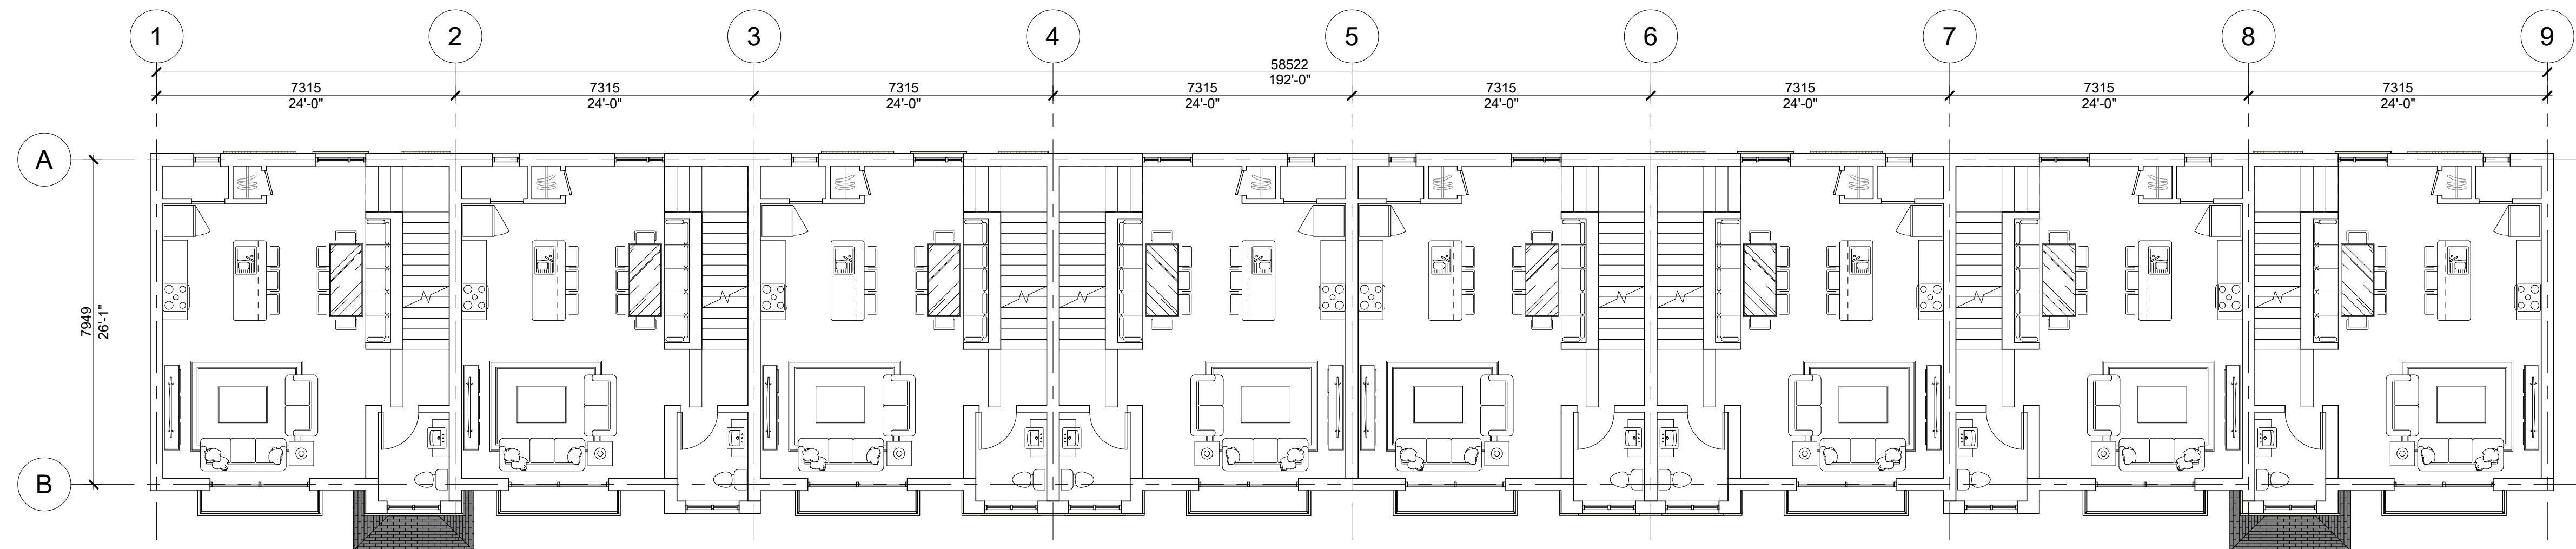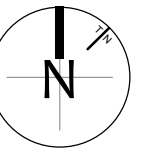

2 SECOND FLOOR  
A4 1 : 100

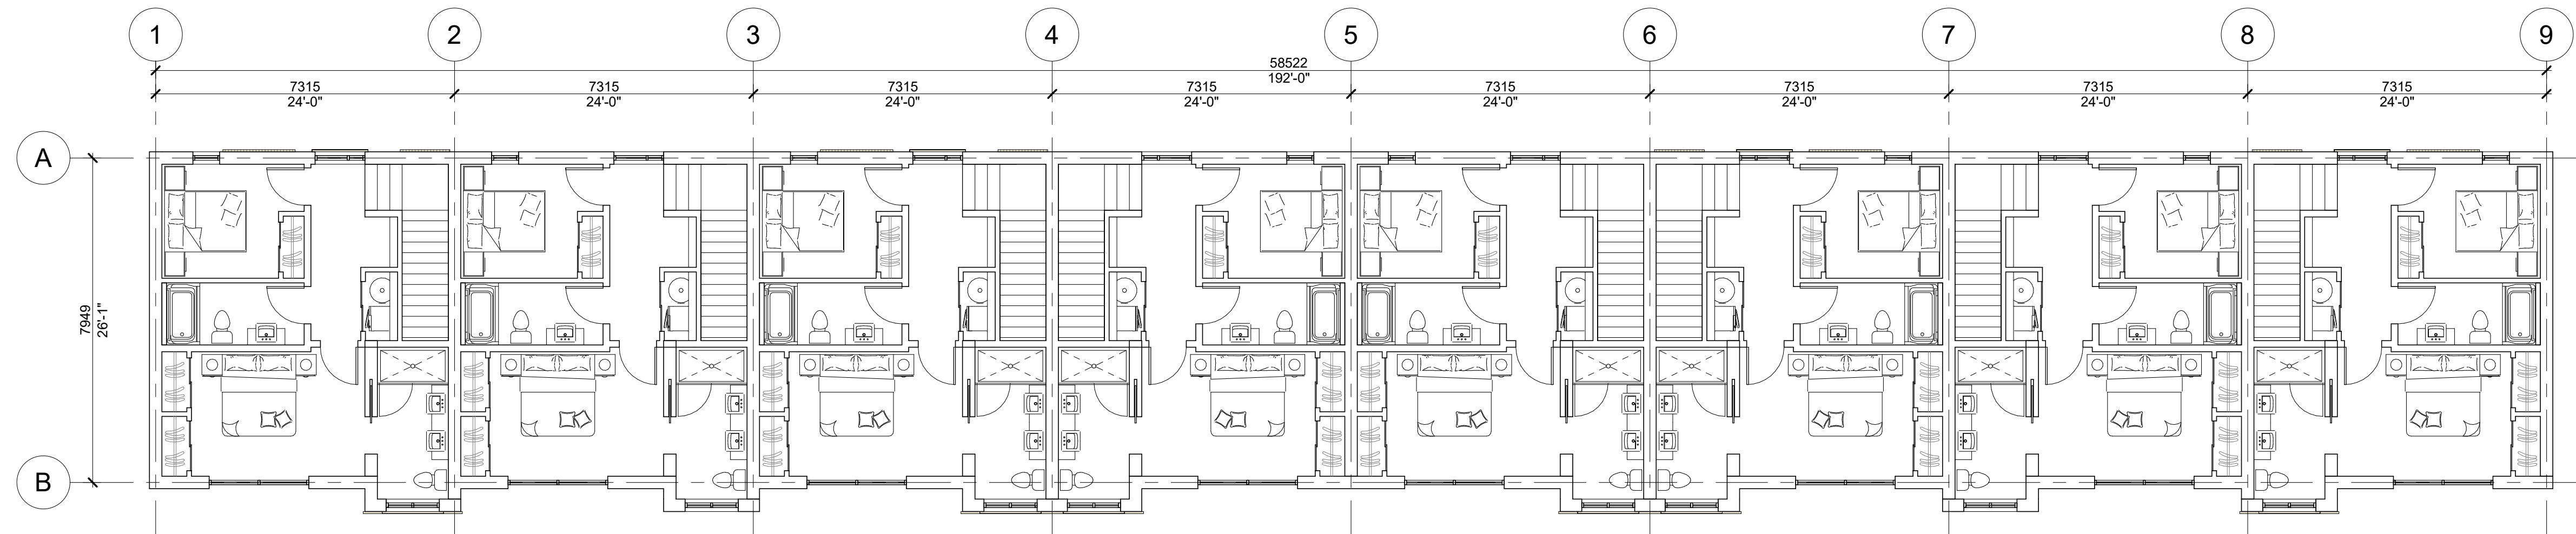

1 THIRD FLOOR  
A4 1 : 100

B	FOR ZBA	13MAY2026	MT
A	CLIENT REVIEW	5MAY2026	MT
Issue	Issued for	Date	Int.

Do not scale drawings. Report any discrepancies to Quartek Group Inc. before proceeding.  
 Drawings must be sealed by the Architect and / or Engineer prior to the use for any building permit applications and / or government approval. Seals must be signed by the Architect and / or Engineer before drawings are used for any construction.  
 All construction to be in accordance with the current Ontario Building Code and all applicable Ontario regulations.  
 All drawings and related documents remain the property of Quartek Group Inc., all drawings are protected under copyright and under contract.



• Architects • Planners  
 • Engineers • Project Managers  
 T 905 984 8676  
 89 - 91 St. Paul Street, Suite 100,  
 St. Catharines, ON, L2R 3M3  
 www.quartekgroup.com

Project Title

**HODGSON AVE LOFTS**

5372 AND 5390 HODGSON AVE  
 NIAGARA FALLS, ON L2H 1N3

Drawing Title

**FLOOR PLANS - UPPER SUITES**


Drawn	Designed by
MT	MT

Scale	Date Created
1 : 100	03/28/11


Job Number	Issue
22094	B

Drawing Number


A4

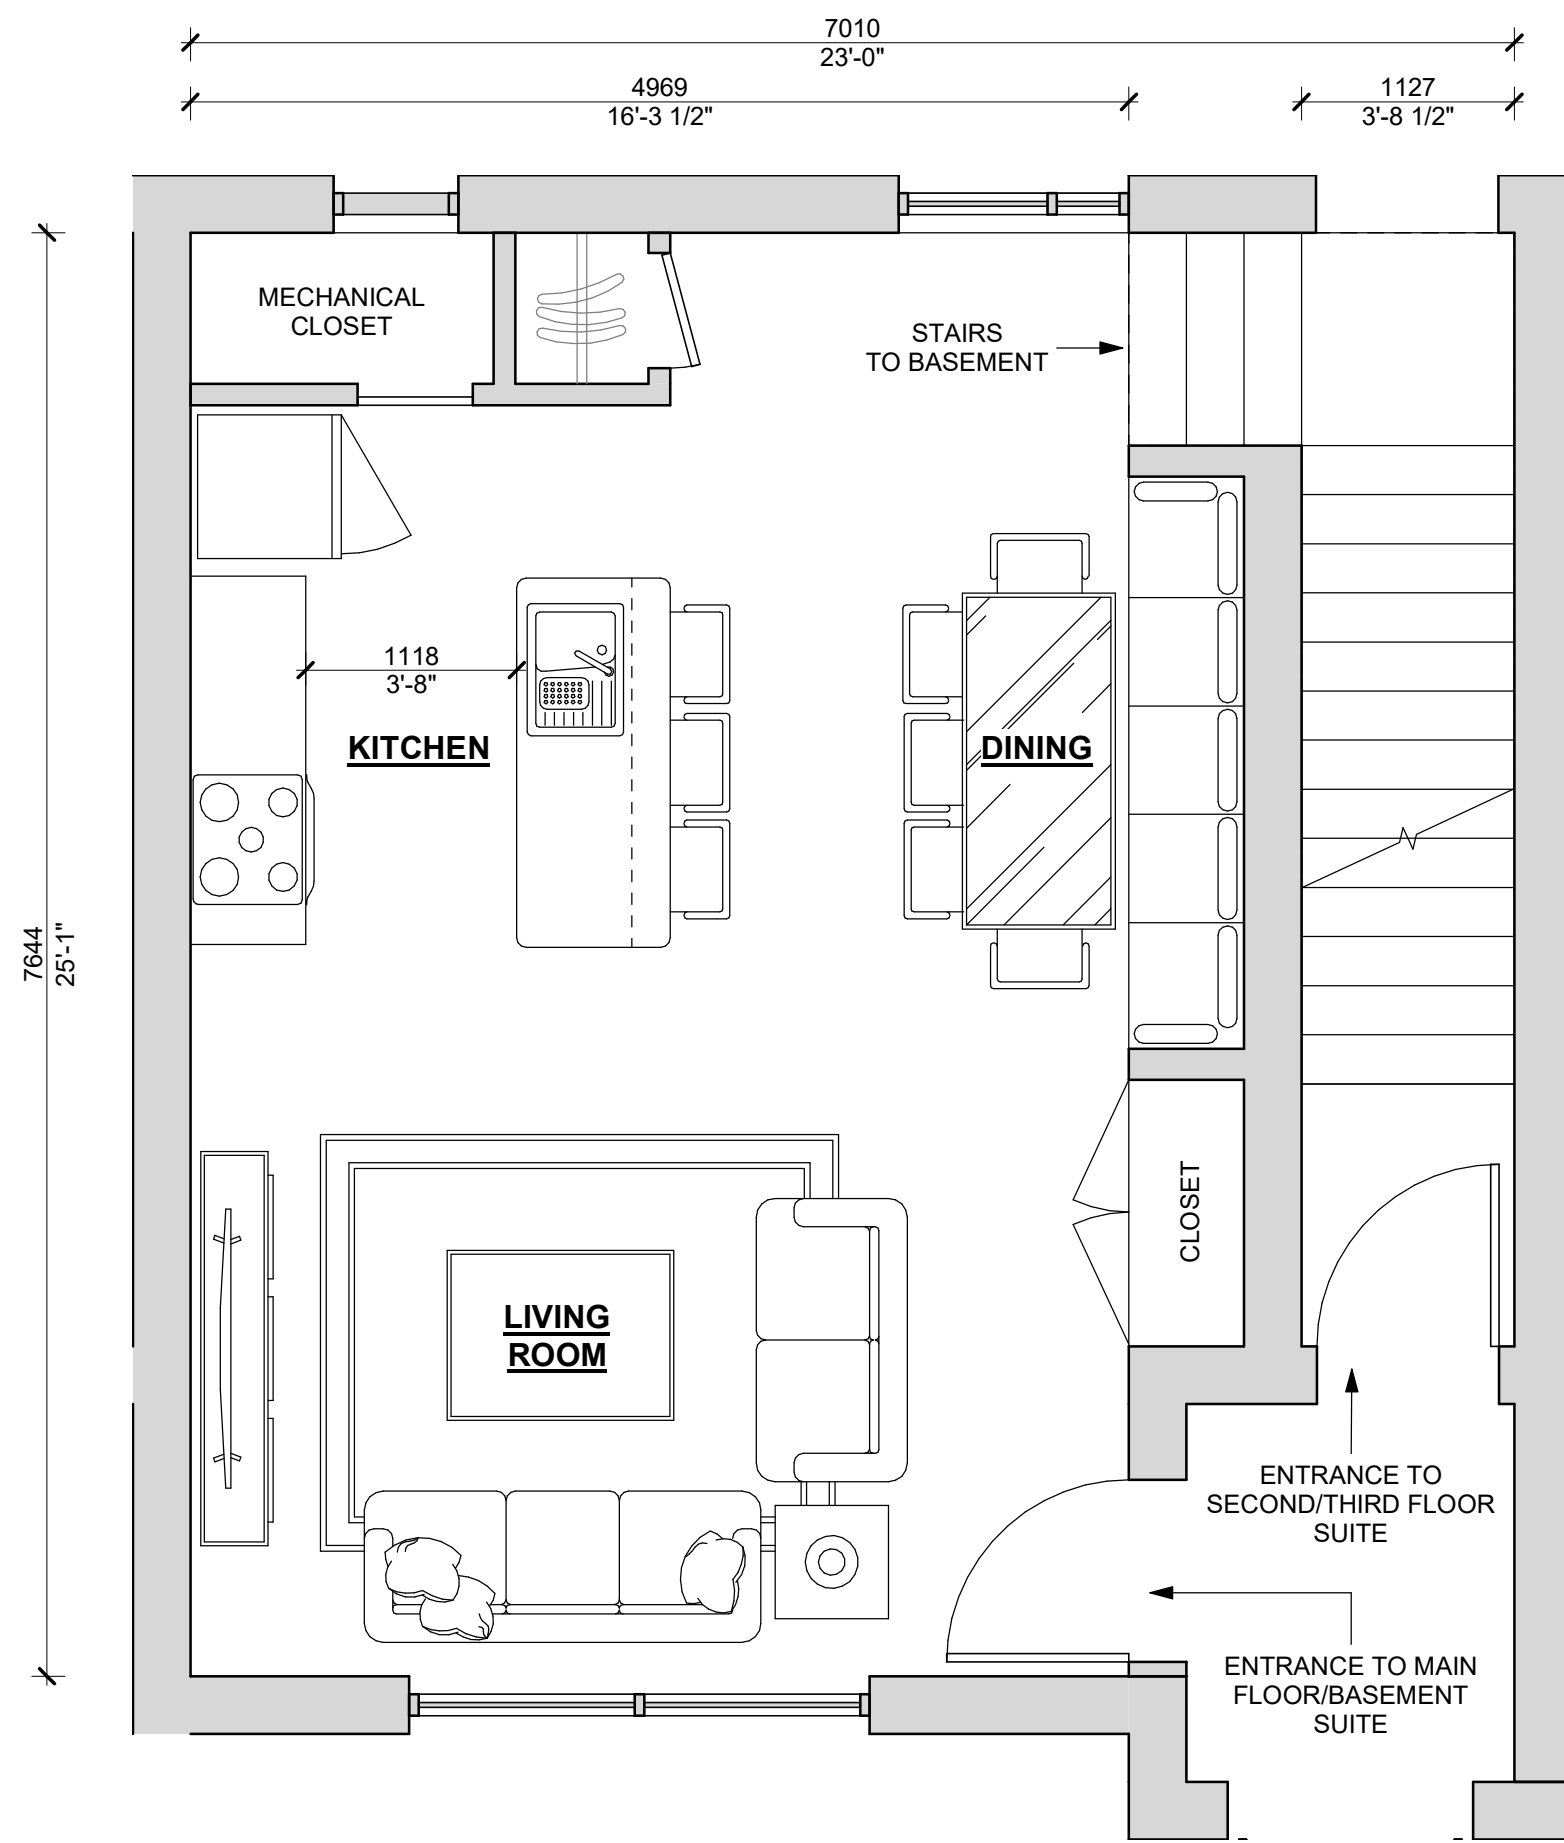


1 LOWER SUITE (MAIN FLOOR)  
A6  
1 : 40

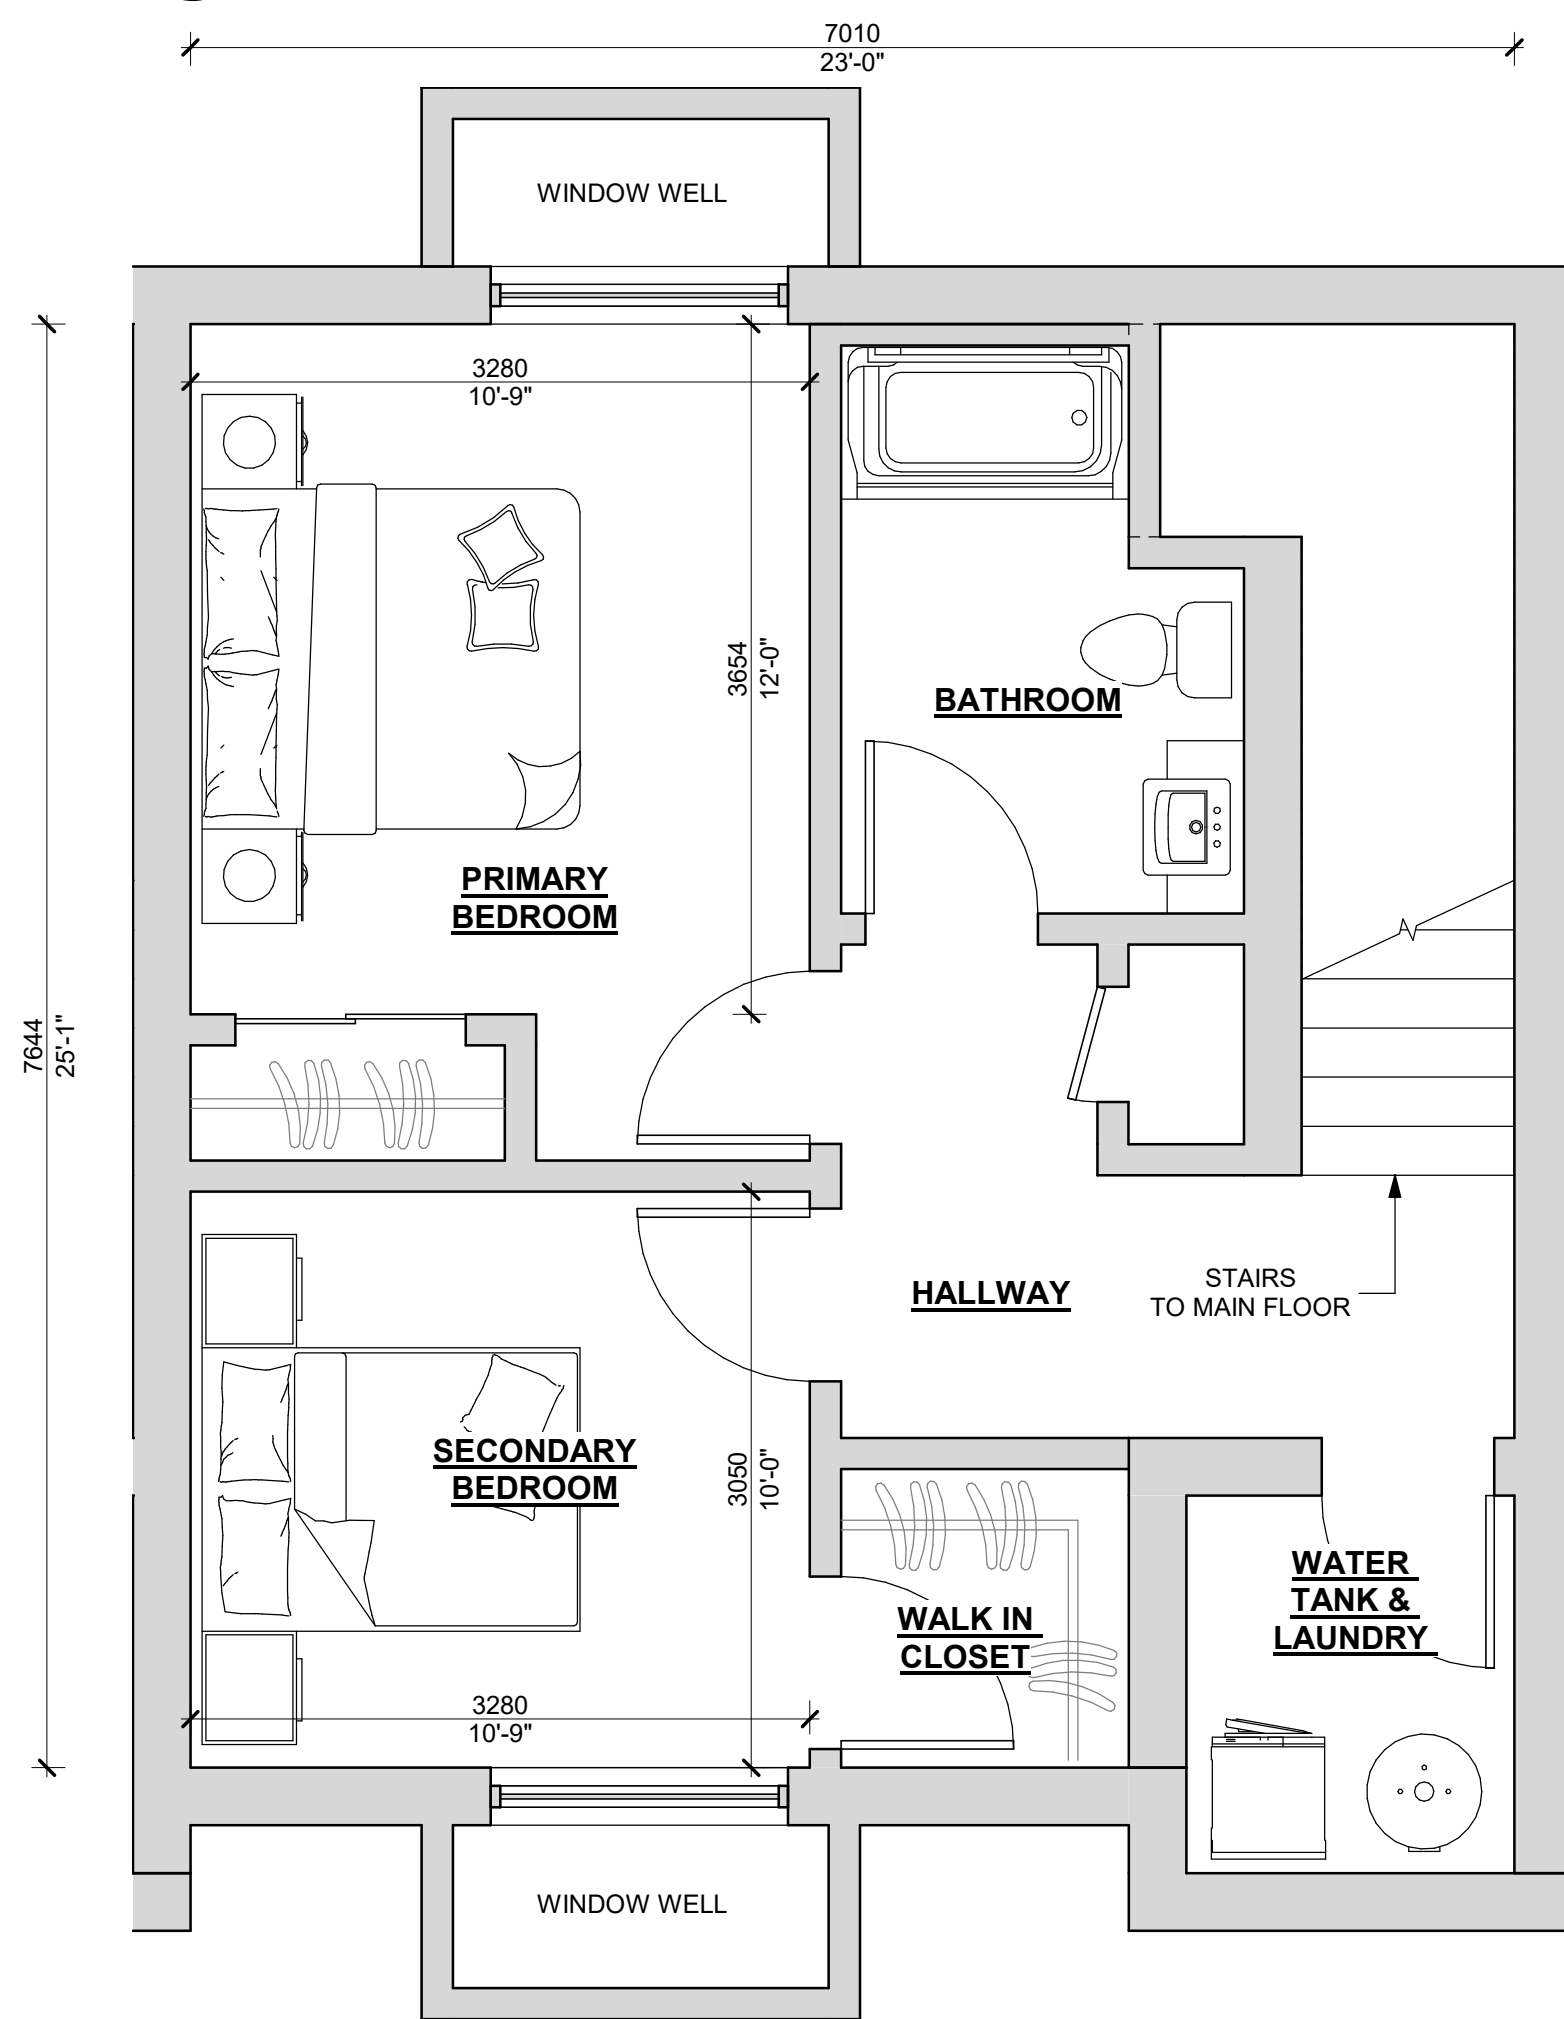


2 LOWER SUITE (BASEMENT)  
A6  
1 : 40

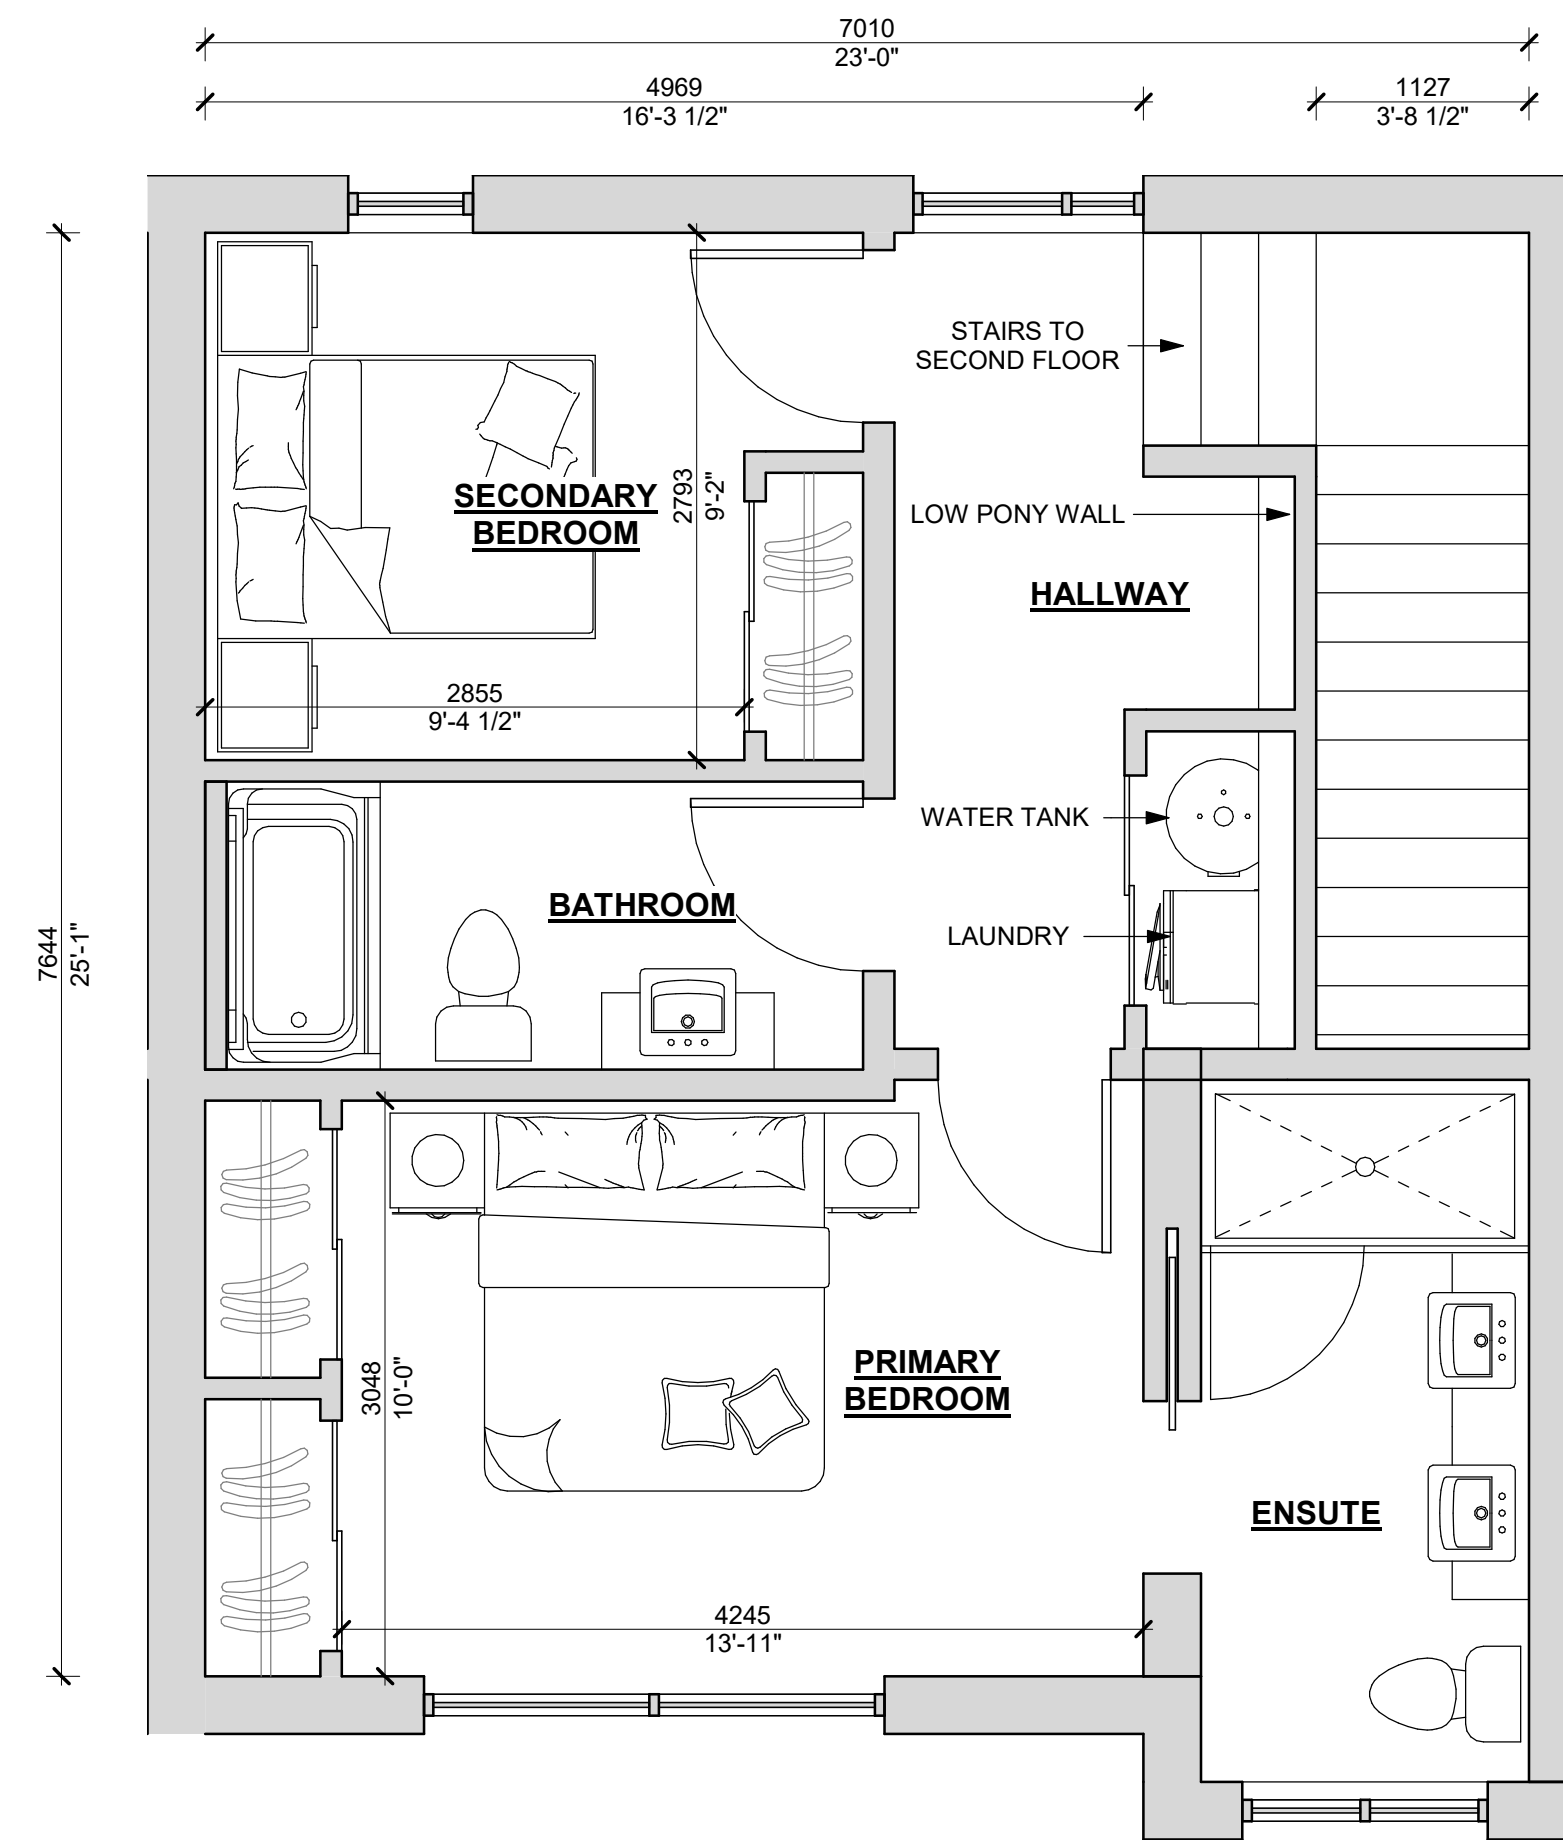

4 UPPER SUITE (3RD FLOOR)  
A6  
1 : 40

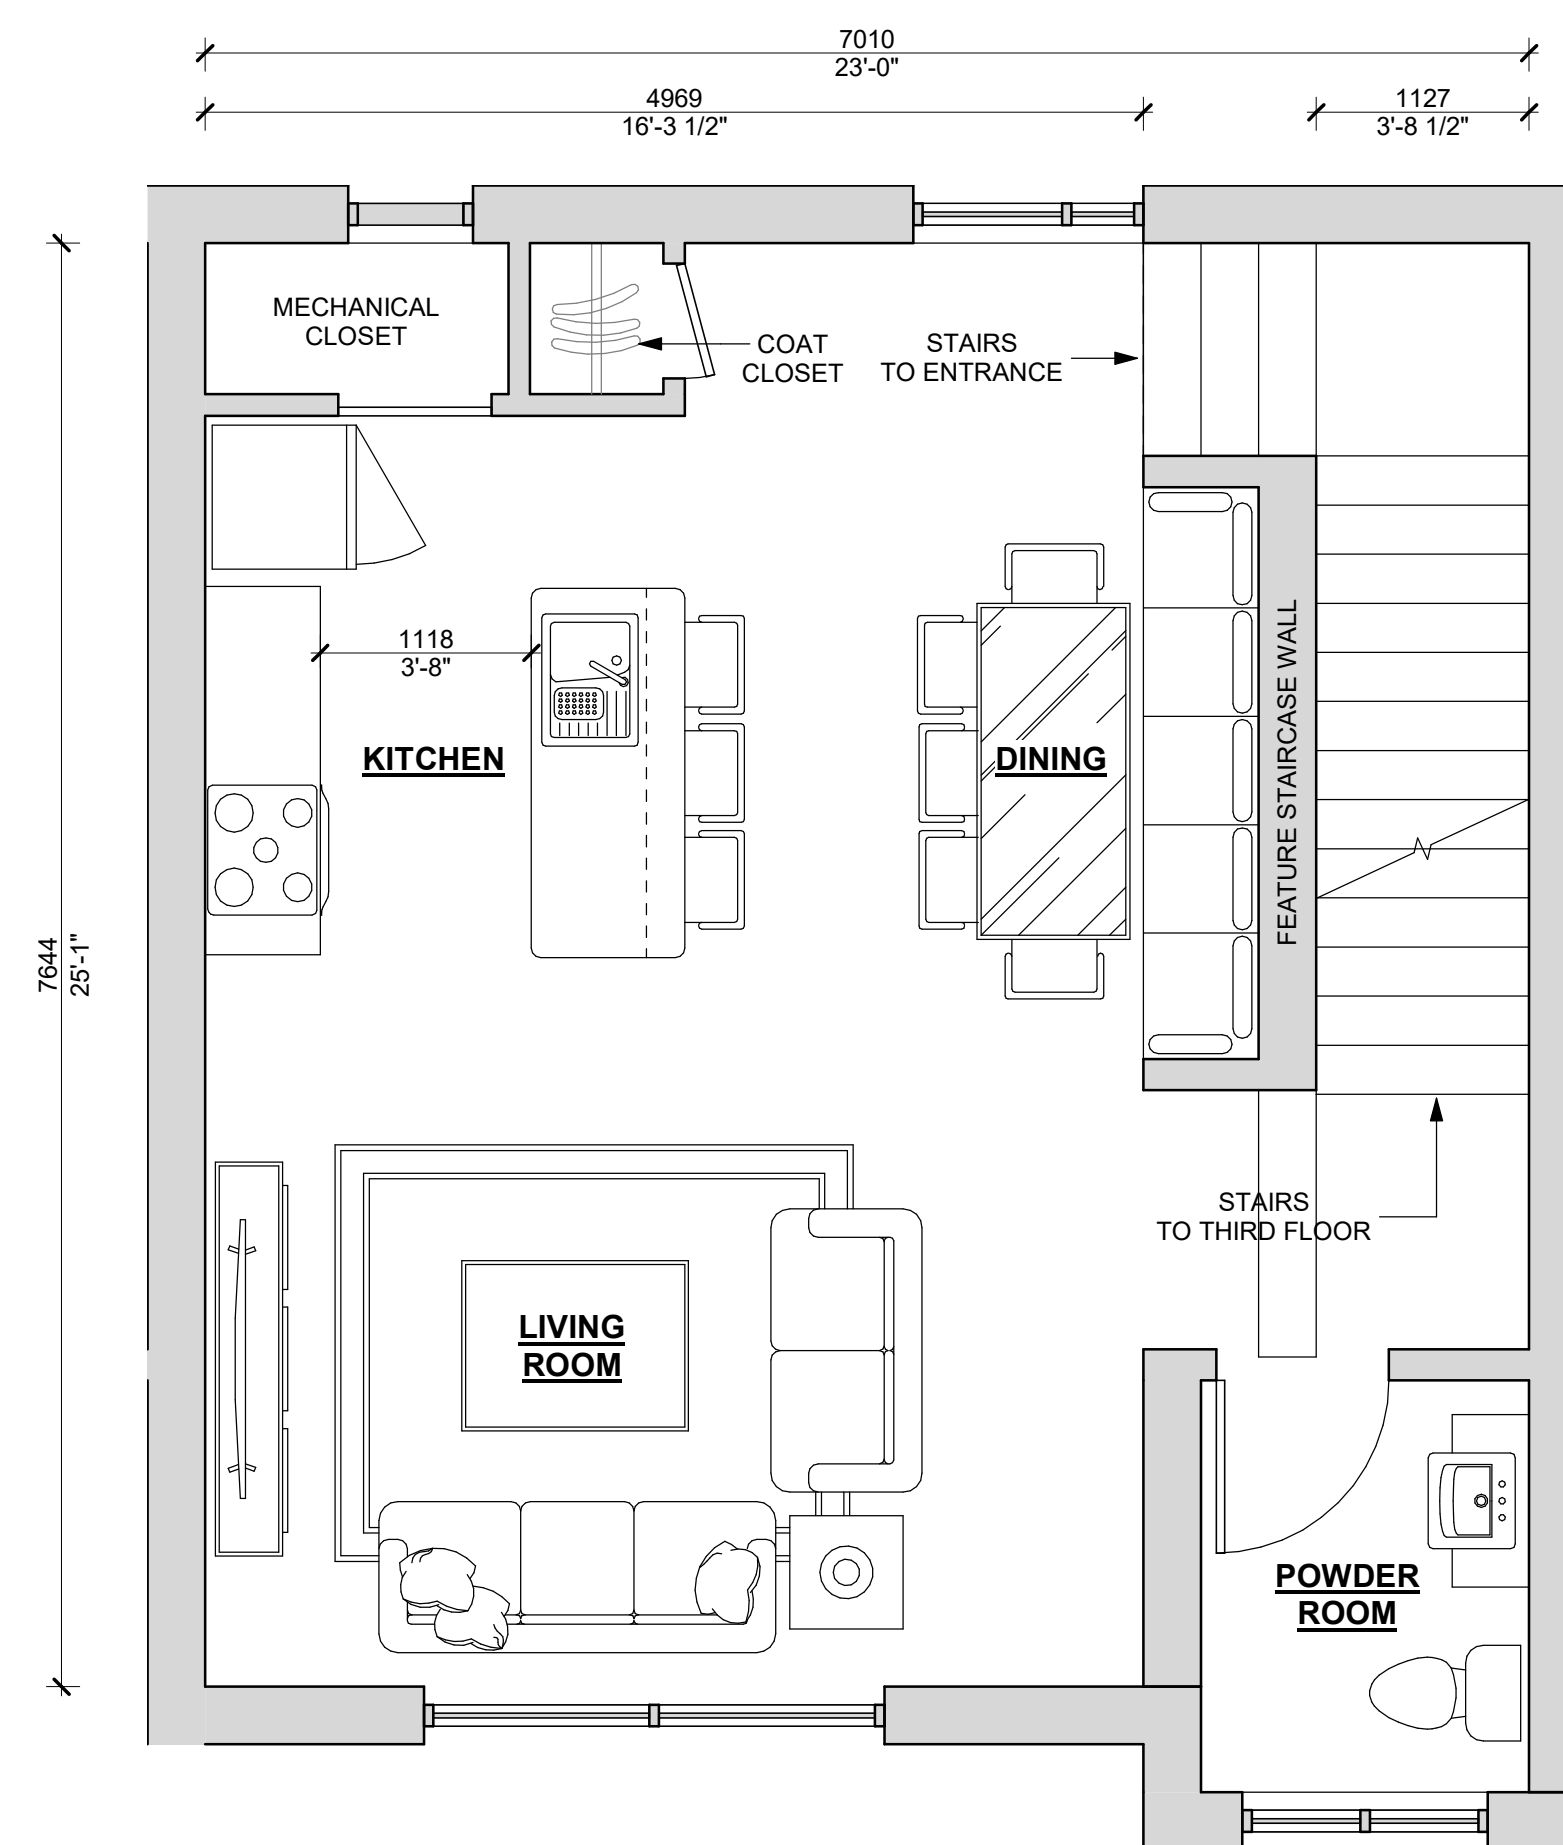

3 UPPER SUITE (2ND FLOOR)  
A6  
1 : 40

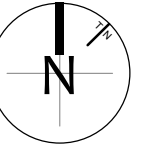

B	FOR ZBA	13MAY2026	MT
A	CLIENT REVIEW	5MAY2026	MT
Issue	Issued for	Date	Int.

Do not scale drawings. Report any discrepancies to Quartek Group Inc. before proceeding.  
 Drawings must be sealed by the Architect and / or Engineer prior to the use for any building permit applications and / or government approval. Seals must be signed by the Architect and / or Engineer before drawings are used for any construction.  
 All construction to be in accordance with the current Ontario Building Code and all applicable Ontario regulations.  
 All drawings and related documents remain the property of Quartek Group Inc., all drawings are protected under copyright and under contract.

**Quartek**  
 Architects • Planners  
 Engineers • Project Managers  
 T 905 984 8676  
 89 - 91 St. Paul Street, Suite 100,  
 St. Catharines, ON, L2R 3M3  
 www.quartekgroup.com

Project Title  
**HODGSON AVE LOFTS**  
 5372 AND 5390 HODGSON AVE  
 NIAGARA FALLS, ON L2H 1N3

Drawing Title  
**ENLARGED SUITE PLANS**

Drawn	Designed by
MT	MT
Scale	Date Created
1 : 40	03/28/11
Job Number	Issue
22094	B
Drawing Number	