

NOTES:


NOT FOR CONSTRUCTION

PARKING GARAGE - ELEVATIONS

SCALE: 3/32" = 1'-0"


A210

DRAWN BY: Author

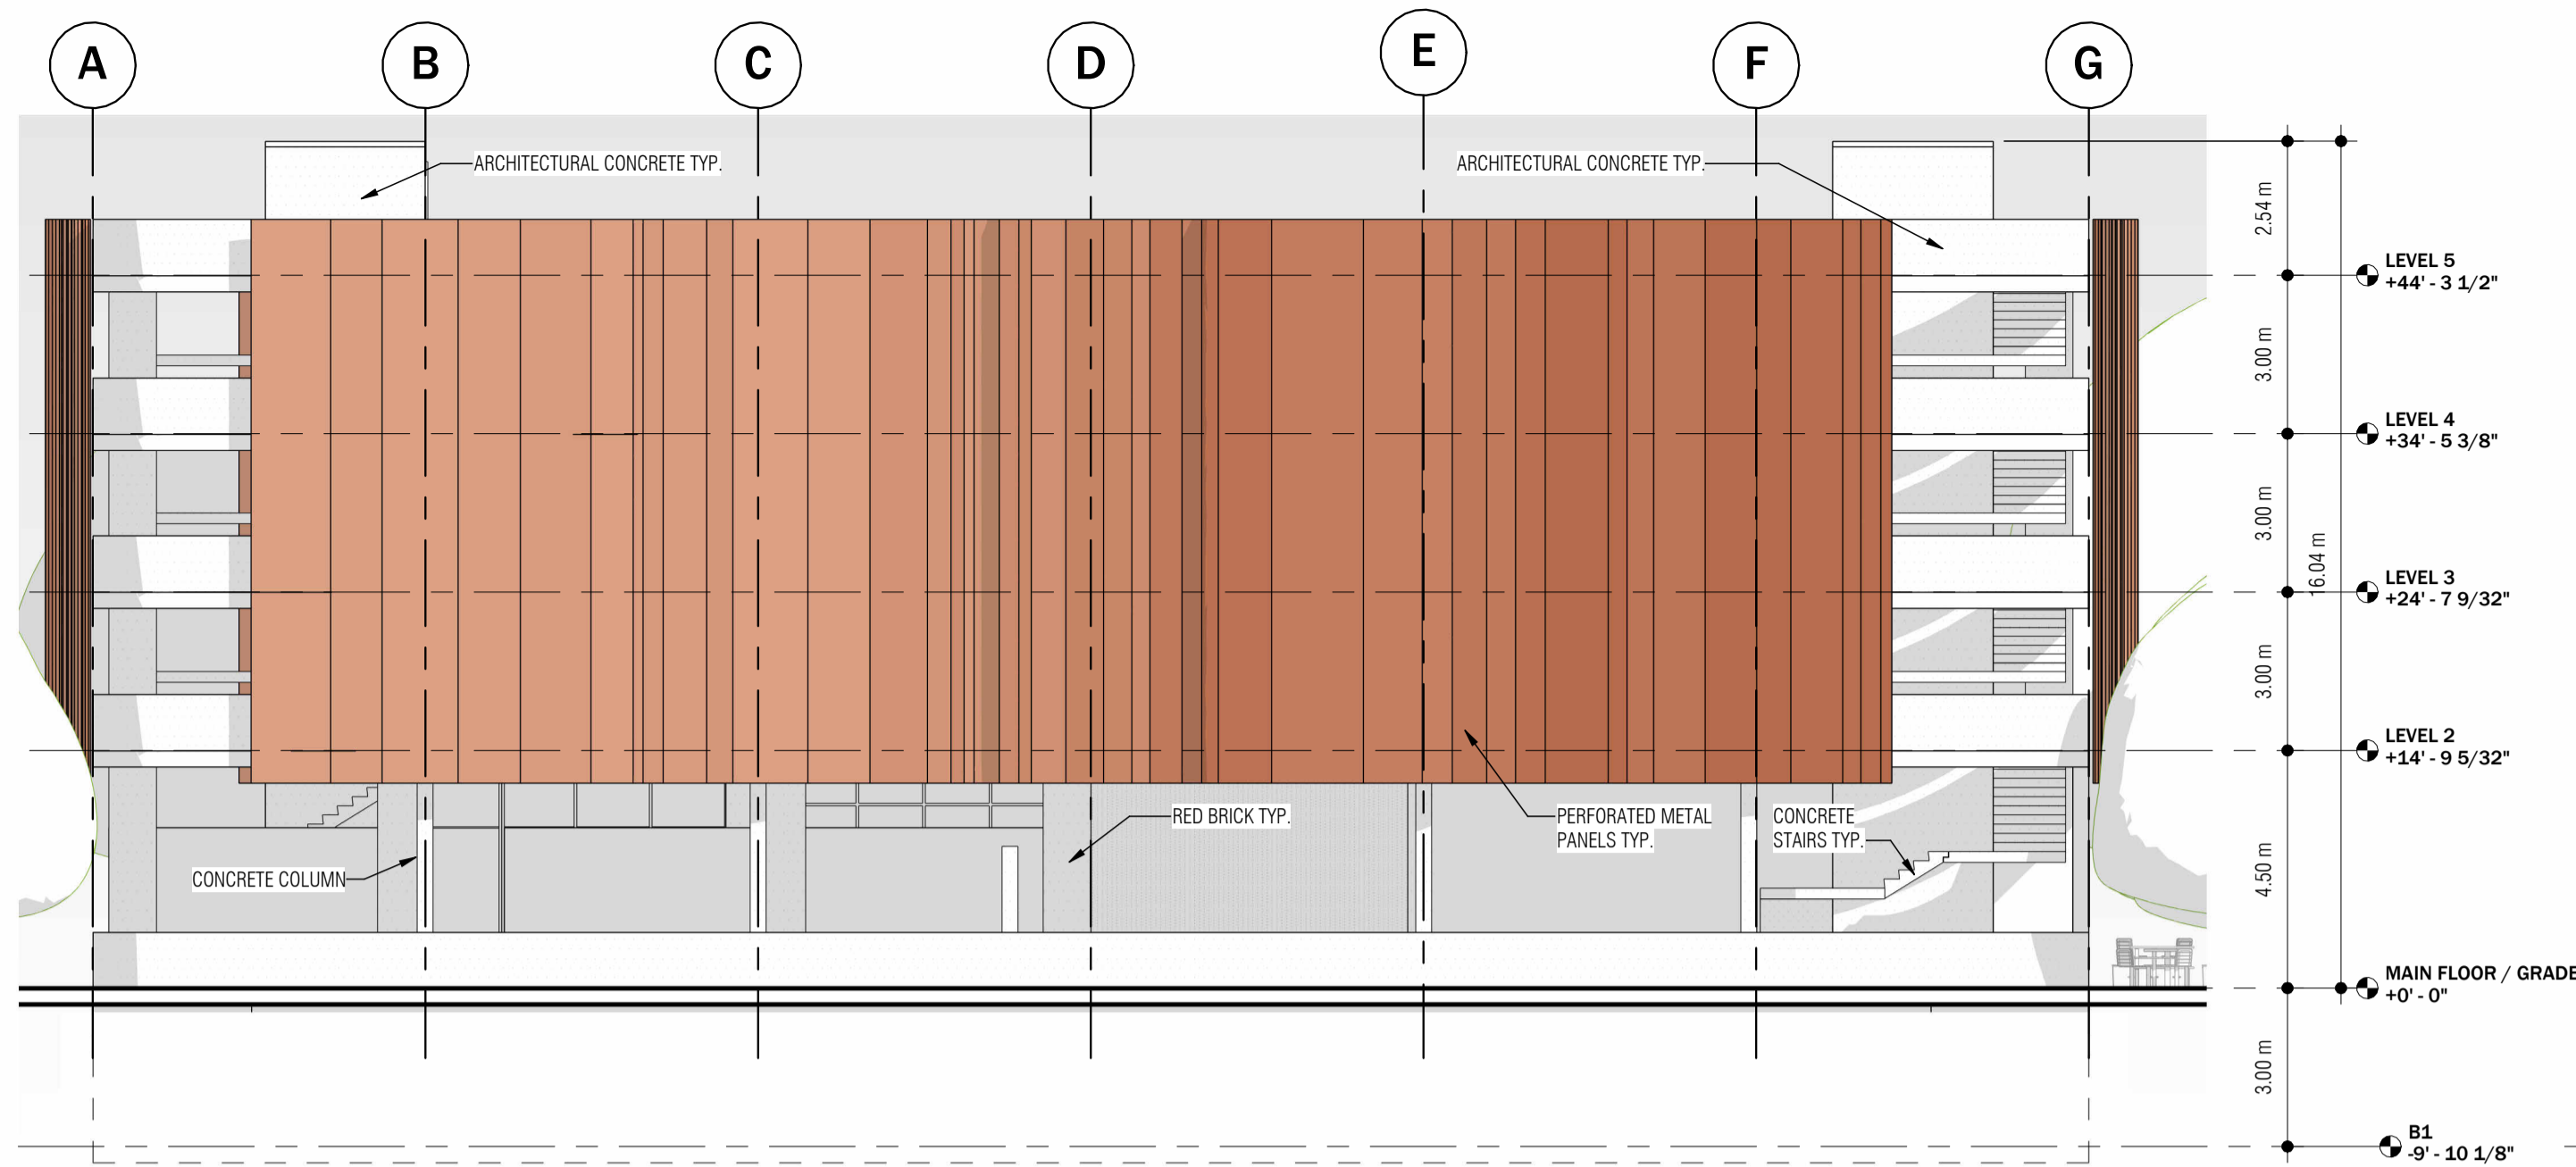


1 WEST ELEVATION

SCALE: 3/32" = 1'-0"

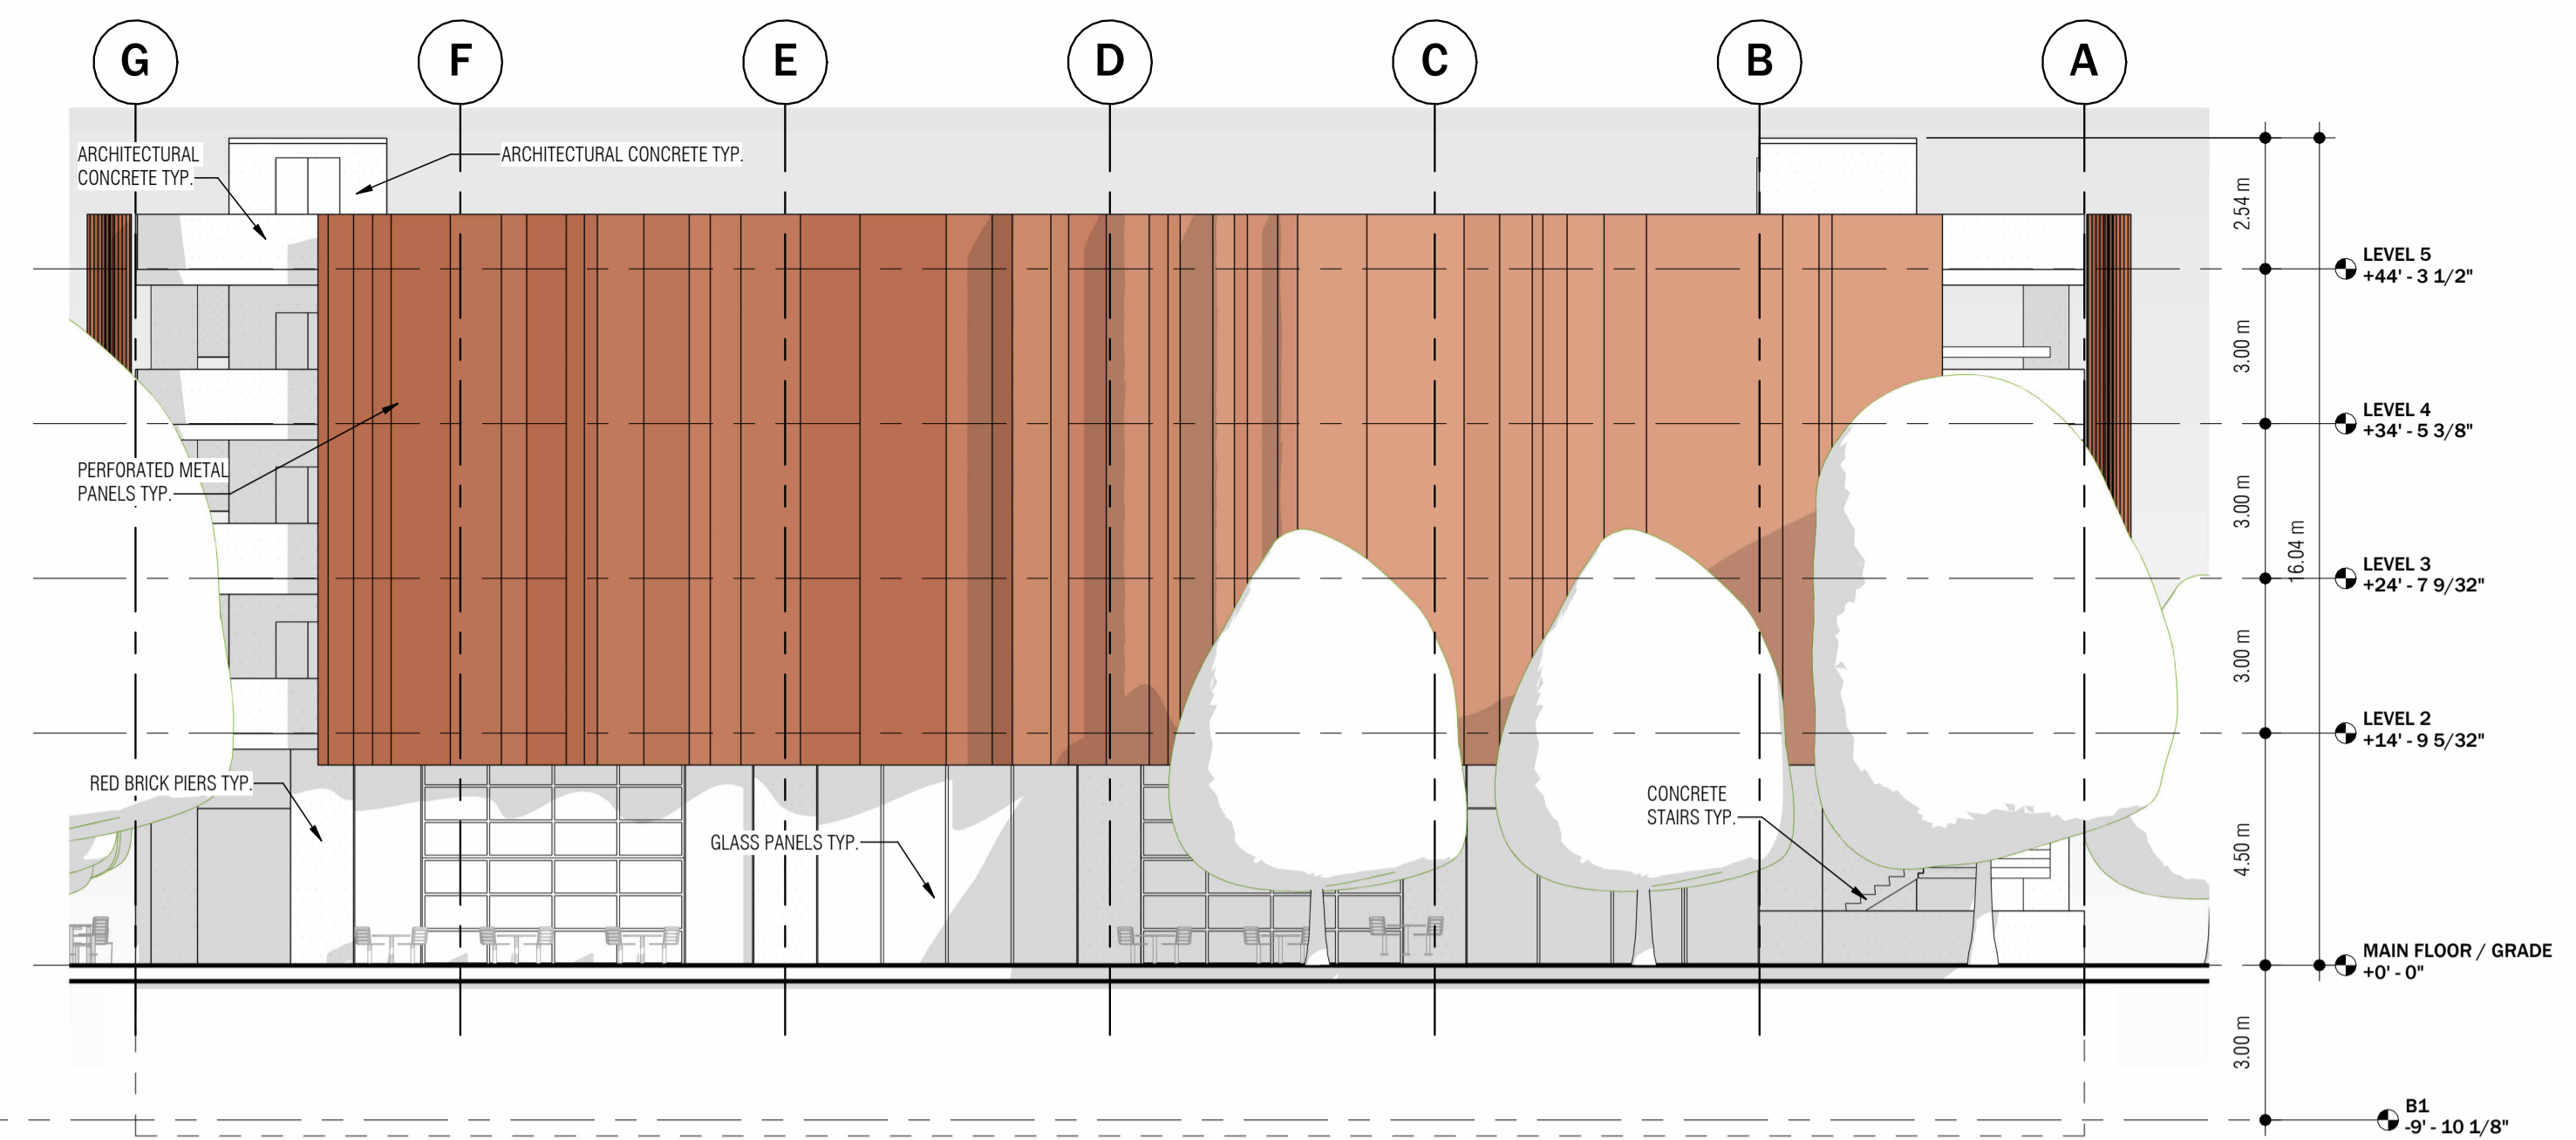


2 EAST ELEVATION

SCALE: 3/32" = 1'-0"

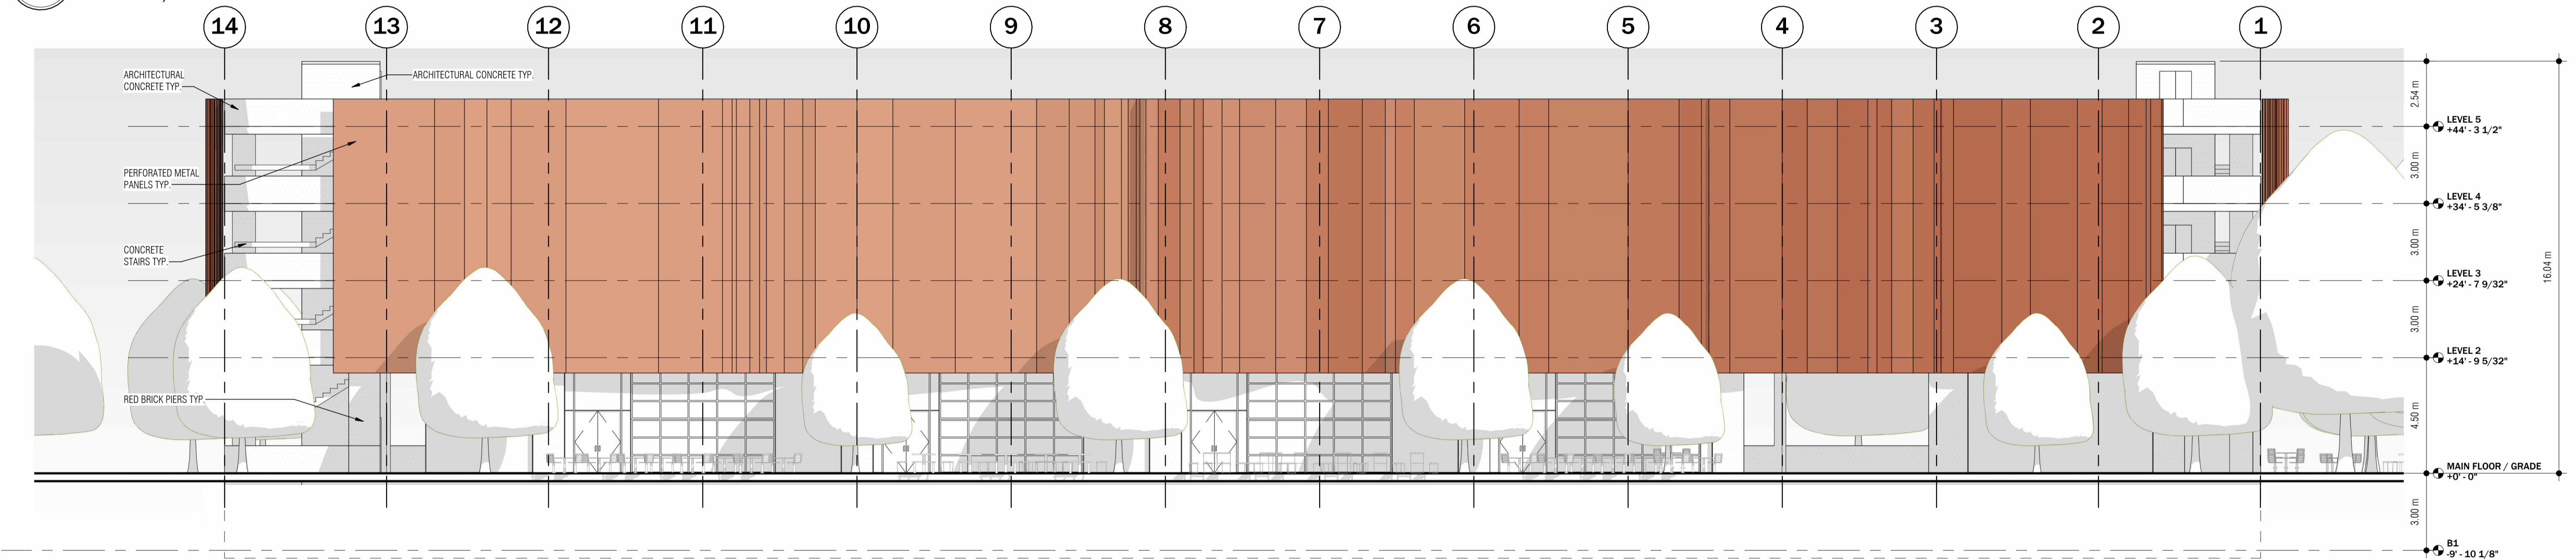

3 SOUTH ELEVATION

SCALE: 3/32" = 1'-0"

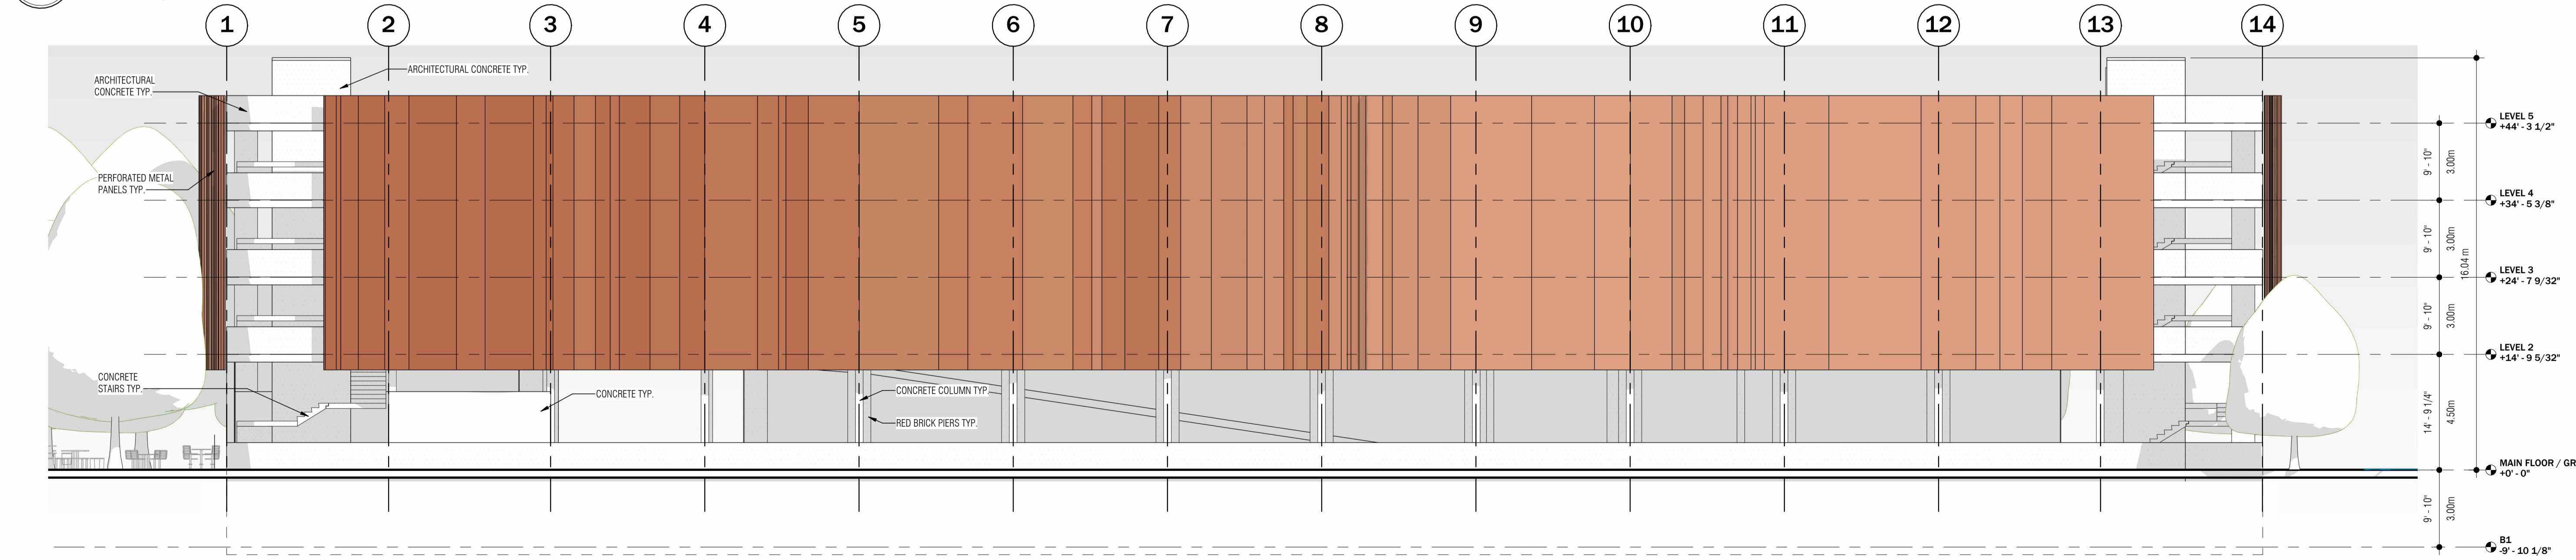

4 NORTH ELEVATION

SCALE: 3/32" = 1'-0"