



East Elevation
FACING HUNTER STREET

4910 Hunter Street



notes

disclaimer

do not scale drawings, verify all dimensions and information prior to construction report any errors and/or discrepancies to the maker of these plans immediately. All construction must meet or exceed all applicable current building codes including all revisions. Contractor shall be responsible for proceeding with work not fully checked or verified on site to ensure intent of the drawings are fully adhered to in regards to the basic design intent.

copyright

all designs are the sole property of "andrew allen hellwig" reproducing, copying of this document shall not be considered in any way unless permission is granted by "andrew allen hellwig" (Designer)

date of issues and revisions
A-ISSUED TO PLANNING
CONSULTANT
MARCH 23 2026

drawing

Ex. Front Elevation
Existing Conditions

1/4" = 1'-0" SCALE

drawn

drawing no.

reviewed

A1.03

plot A

2025-69



South Elevation
LEFT SIDE VIEW

4910 Hunter Street



notes

disclaimer

do not scale drawings, verify all dimensions and information prior to construction report any errors and/or discrepancies to the maker of these plans immediately. All construction must meet or exceed all applicable current building codes including all revisions. Contractor shall be responsible for proceeding with work not fully checked or verified on site to ensure intent of the drawings are fully adhered to in regards to the basic design intent.

copyright

all designs are the sole property of "andrew allen hellwig" reproducing, copying of this document shall not be considered in any way unless permission is granted by "andrew allen hellwig" (Designer)

date of issues and revisions
A-ISSUED TO PLANNING
CONSULTANT
MARCH 23 2026

drawing

Ex. Left Side Elevation
Existing Conditions

1/4" = 1'-0" SCALE

drawn


drawing no.

reviewed

plot A

A1.04

2025-69

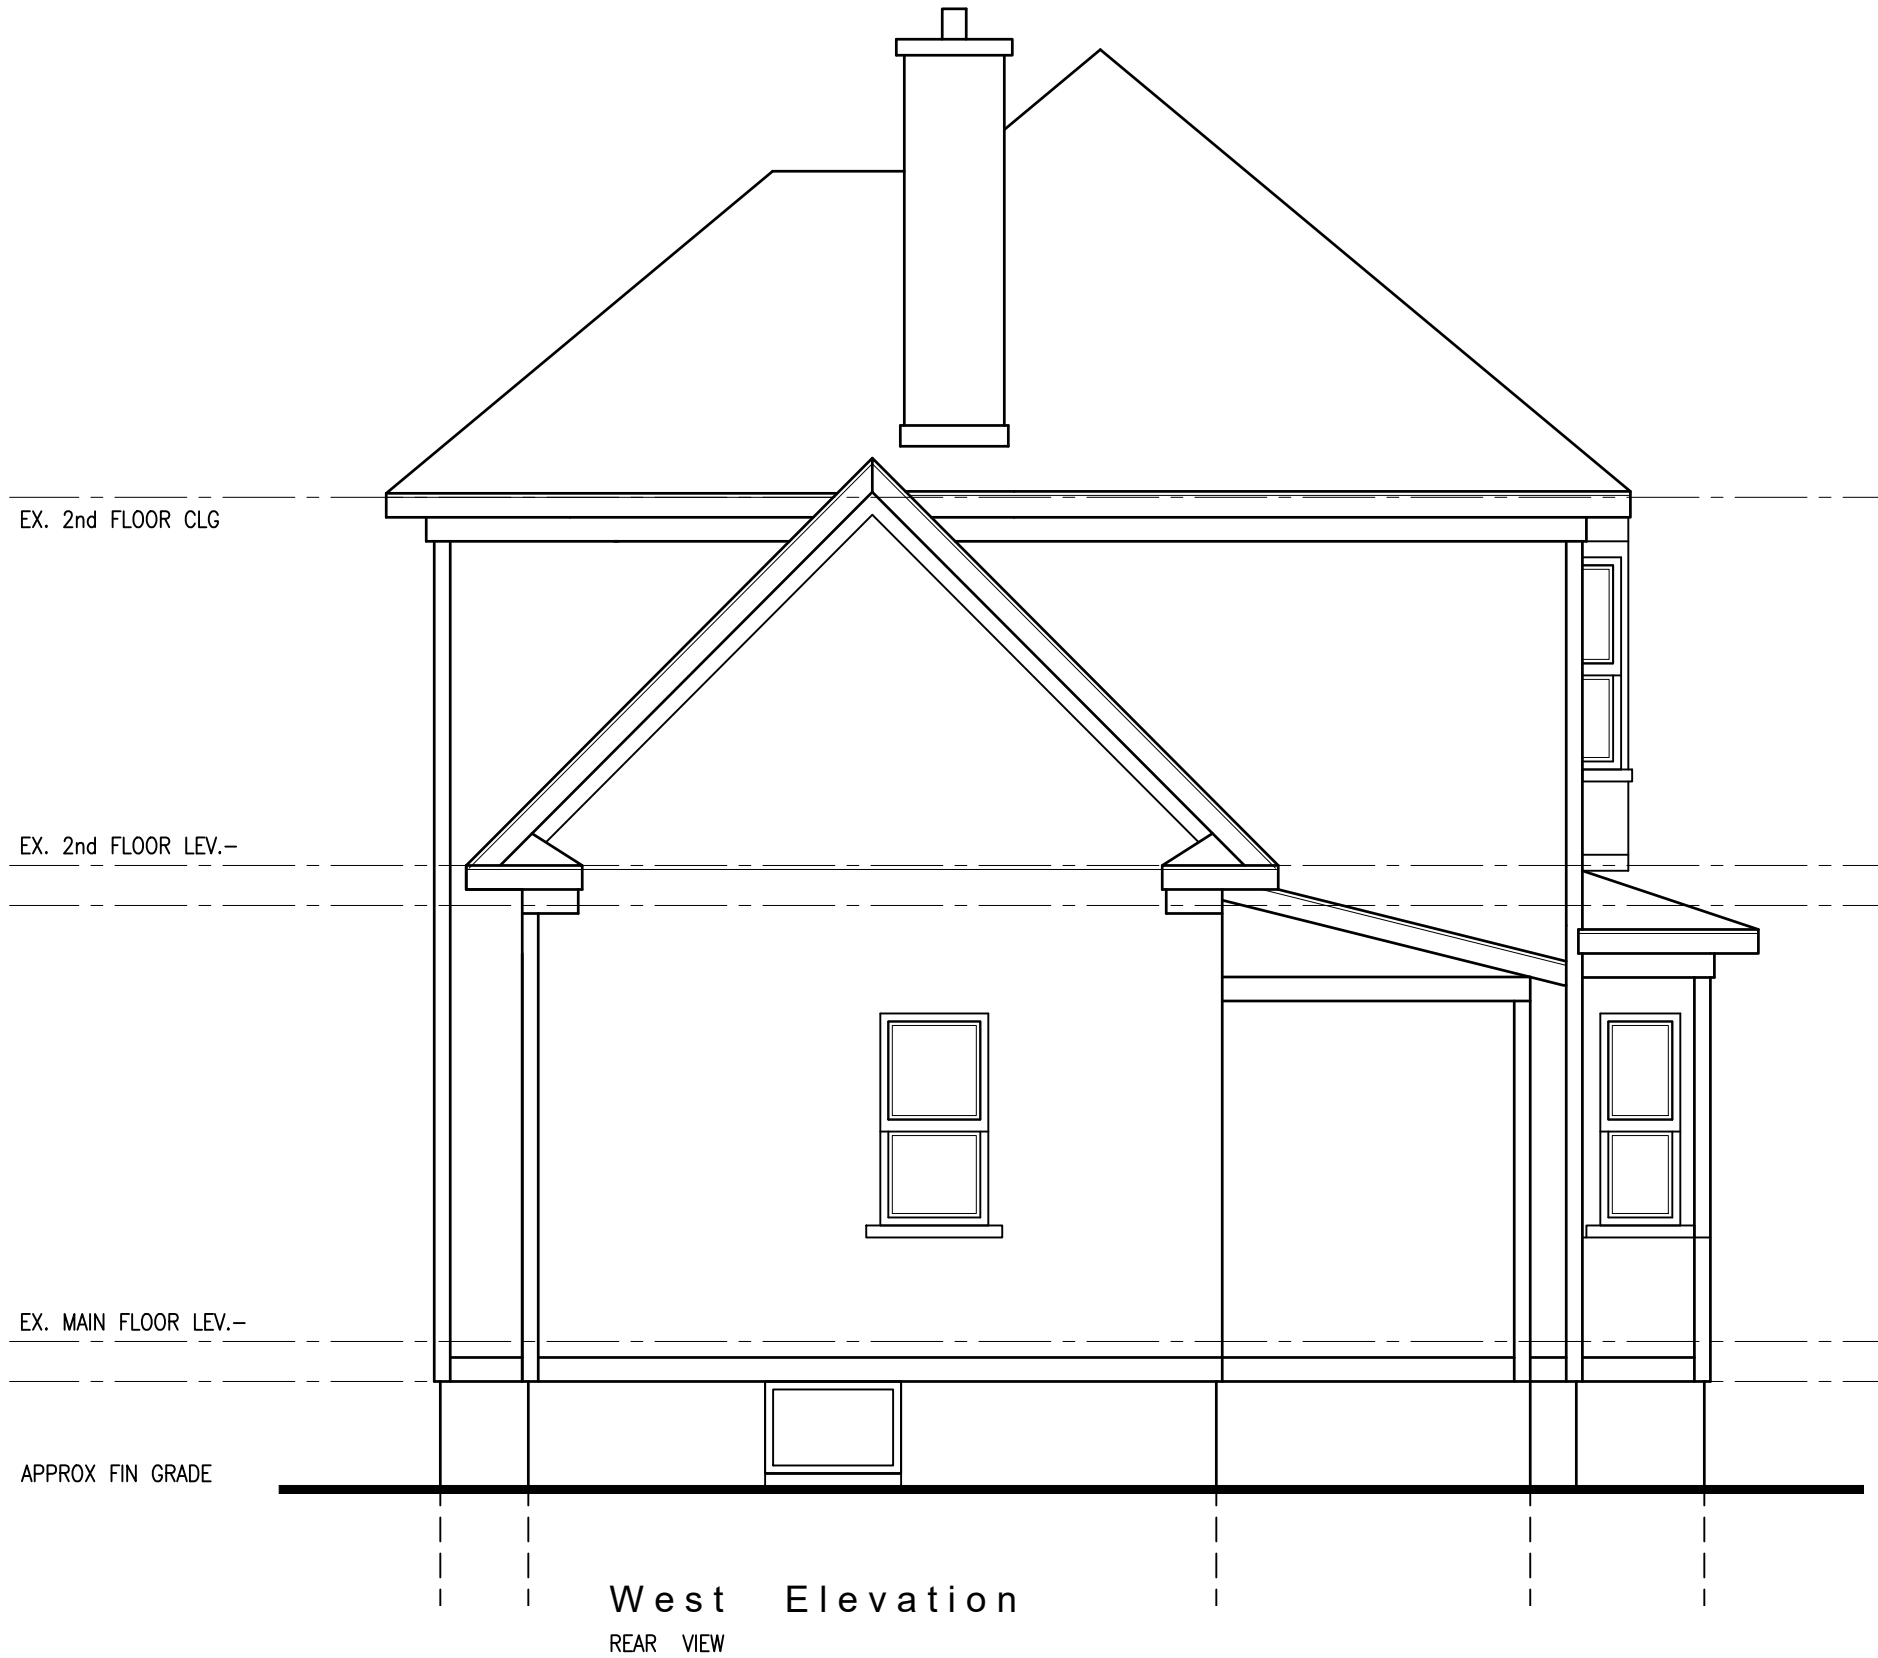

West Elevation
REAR VIEW

4910 Hunter Street



notes

disclaimer

do not scale drawings, verify all dimensions and information prior to construction report any errors and/or discrepancies to the maker of these plans immediately. All construction must meet or exceed all applicable current building codes including all revisions. Contractor shall be responsible for proceeding with work not fully checked or verified on site to ensure intent of the drawings are fully adhered to in regards to the basic design intent.

copyright

all designs are the sole property of "andrew allen hellwig" reproducing, copying of this document shall not be considered in any way unless permission is granted by "andrew allen hellwig" (Designer)

date of issues and revisions
A-ISSUED TO PLANNING
CONSULTANT
MARCH 23 2026

drawing

Ex. Rear Elevation
Existing Conditions

1/4" = 1'-0" SCALE

drawn

drawing no.

reviewed

A1.05

plot A

2025-69



4910 Hunter Street



notes

disclaimer

do not scale drawings, verify all dimensions and information prior to construction report any errors and/or discrepancies to the maker of these plans immediately. All construction must meet or exceed all applicable current building codes including all revisions. Contractor shall be responsible for proceeding with work not fully checked or verified on site to ensure intent of the drawings are fully adhered to in regards to the basic design intent.

copyright

all designs are the sole property of "andrew allen hellwig" reproducing, copying of this document shall not be considered in any way unless permission is granted by "andrew allen hellwig" (Designer)

date of issues and revisions
A-ISSUED TO PLANNING
CONSULTANT
MARCH 23 2026

drawing

Ex. Right Side Elevation
Existing Conditions

1/4" = 1'-0" SCALE

drawn

drawing no.

reviewed

plot A

A1.06

2025-69