

4910 Hunter Street



notes

**disclaimer**  
do not scale drawings, verify all dimensions and information prior to construction report any errors and/or discrepancies to the maker of these plans immediately. All construction must meet or exceed all applicable current building codes including all revisions. Contractor shall be responsible for proceeding with work not fully checked or verified on site to ensure intent of the drawings are fully adhered to in regards to the basic design intent.

**copyright**  
all designs are the sole property of "andrew allen hellwig" reproducing, copying of this document shall not be considered in any way unless permission is granted by "andrew allen hellwig" (Designer)

date of issues and revisions

drawing

1/4" = 1'-0" SCALE

drawn drawing no.



**Basement Floor Plan  
Existing Conditions**

reviewed

plot **A**

**A1.00**

**2025-69**

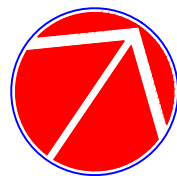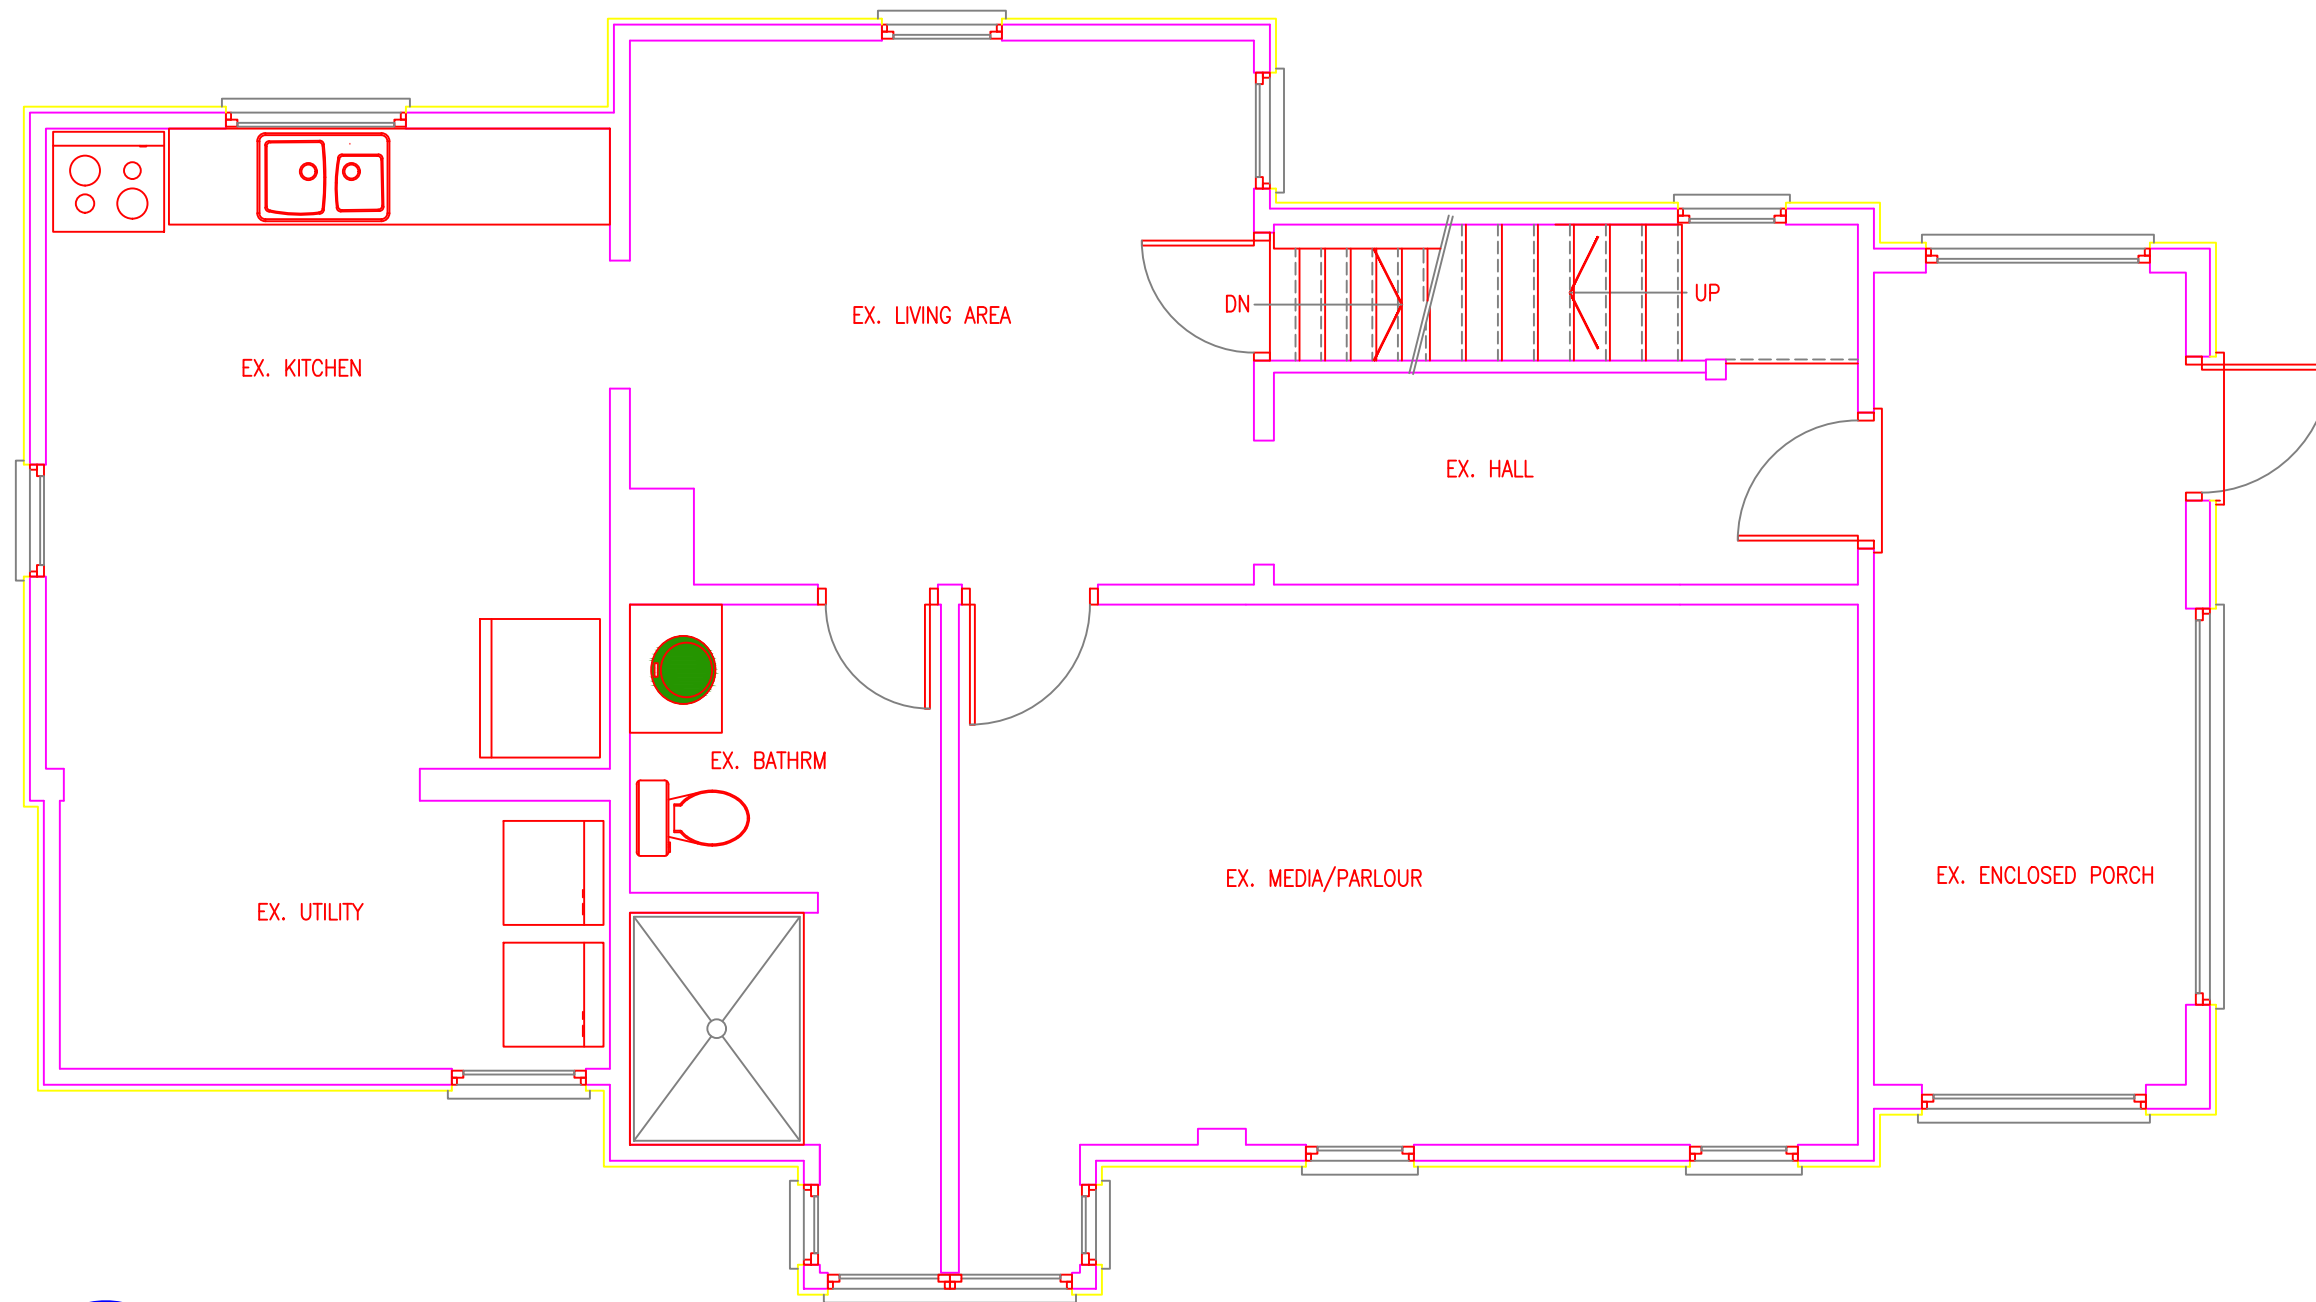

4910 Hunter Street



notes

disclaimer

do not scale drawings, verify all dimensions and information prior to construction report any errors and/or discrepancies to the maker of these plans immediately. All construction must meet or exceed all applicable current building codes including all revisions. Contractor shall be responsible for proceeding with work not fully checked or verified on site to ensure intent of the drawings are fully adhered to or regards to the basic design intent.

copyright

all designs are the sole property of "andrew allen hellwig" reproducing, copying of this document shall not be considered in any way unless permission is granted by "andrew allen hellwig" (Designer)

date of issues and revisions

drawing

Main Floor Plan  
Existing Conditions

1/4" = 1'-0" SCALE

drawn



drawing no.

reviewed

A1.01

plot A

2025-69

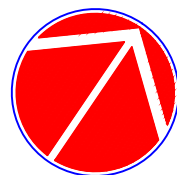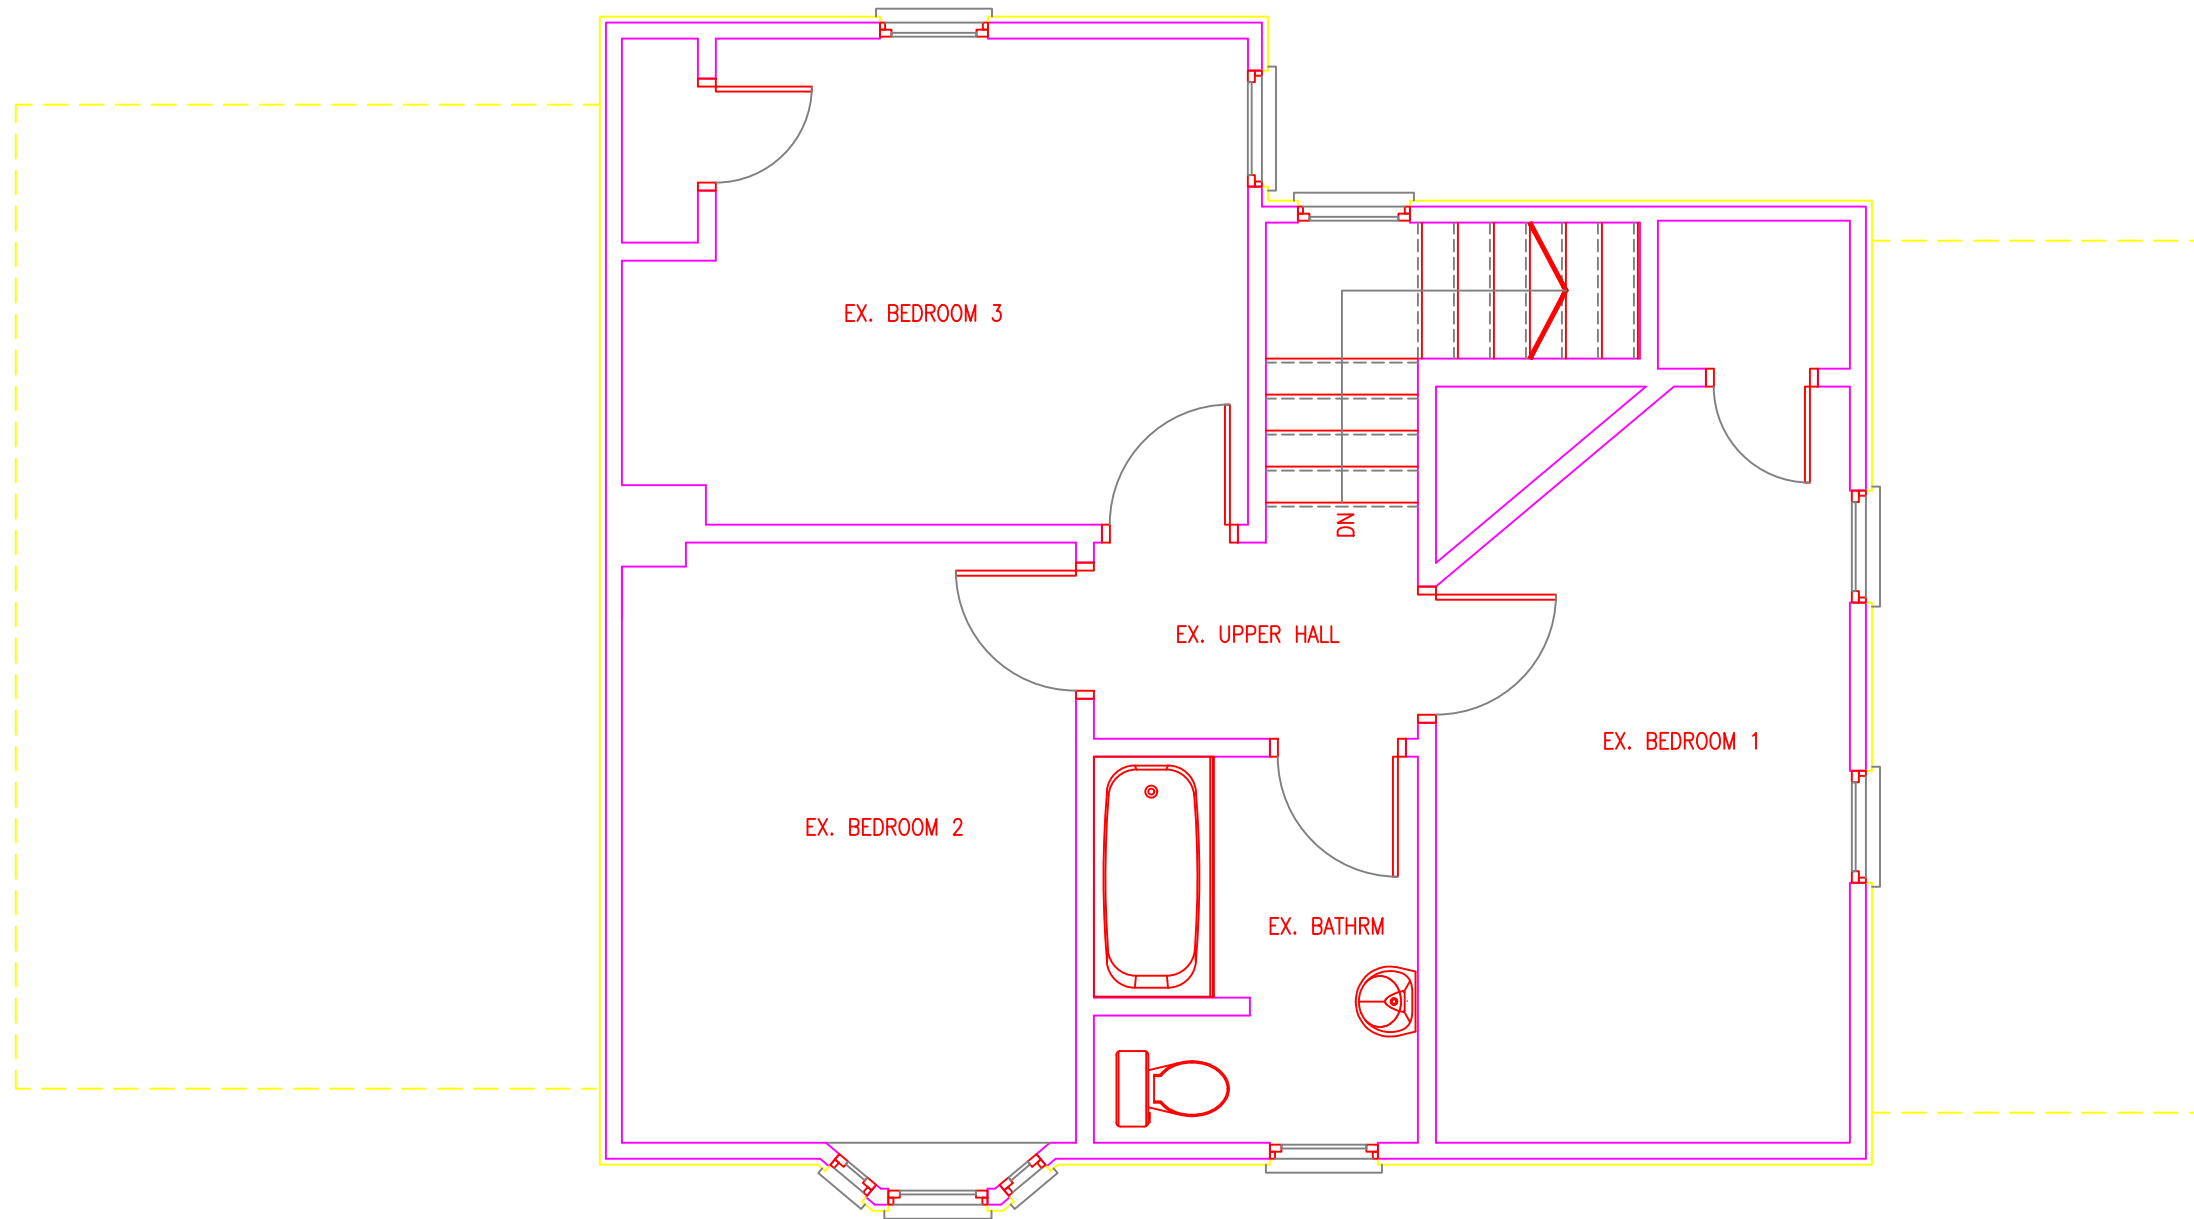

4910 Hunter Street



notes

disclaimer

do not scale drawings, verify all dimensions and information prior to construction report any errors and/or discrepancies to the maker of these plans immediately. All construction must meet or exceed all applicable current building codes including all revisions. Contractor shall be responsible for proceeding with work not fully checked or verified on site to ensure intent of the drawings are fully adhered to in regards to the basic design intent.

copyright

all designs are the sole property of "andrew allen hellwig" reproducing, copying of this document shall not be considered in any way unless permission is granted by "andrew allen hellwig" (Designer)

date of issues and revisions

drawing

Ex. Upper Floor Plan  
Existing Conditions

1/4" = 1'-0" SCALE

drawn

drawing no.

reviewed

A1.02

plot A

2025-69



East Elevation  
FACING HUNTER STREET

4910 Hunter Street



notes

disclaimer

do not scale drawings, verify all dimensions and information prior to construction report any errors and/or discrepancies to the maker of these plans immediately. All construction must meet or exceed all applicable current building codes including all revisions. Contractor shall be responsible for proceeding with work not fully checked or verified on site to ensure intent of the drawings are fully adhered to in regards to the basic design intent.

copyright

all designs are the sole property of 'andrew allen hellwig' reproducing, copying of this document shall not be considered in any way unless permission is granted by 'andrew allen hellwig' (Designer)

date of issues and revisions

A-ISSUED TO PLANNING CONSULTANT  
MARCH 23 2026

drawing

Ex. Front Elevation  
Existing Conditions

1/4" = 1'-0" SCALE

drawn

reviewed

plot A

drawing no.

A1.03

2025-69



South Elevation  
LEFT SIDE VIEW

4910 Hunter Street



notes

disclaimer

do not scale drawings, verify all dimensions and information prior to construction report any errors and/or discrepancies to the maker of these plans immediately. All construction must meet or exceed all applicable current building codes including all revisions. Contractor shall be responsible for proceeding with work not fully checked or verified on site to ensure intent of the drawings are fully adhered to in regards to the basic design intent.

copyright

all designs are the sole property of Andrew Allen Hellwig. reproducing, copying of this document shall not be considered in any way unless permission is granted by Andrew Allen Hellwig, Designer.

date of issues and revisions  
A—ISSUED TO PLANNING  
CONSULTANT  
MARCH 23 2026

drawing

Ex. Left Side Elevation  
Existing Conditions

1/4" = 1'-0" SCALE

drawn


reviewed

plot A

drawing no.

A1.04

2025-69

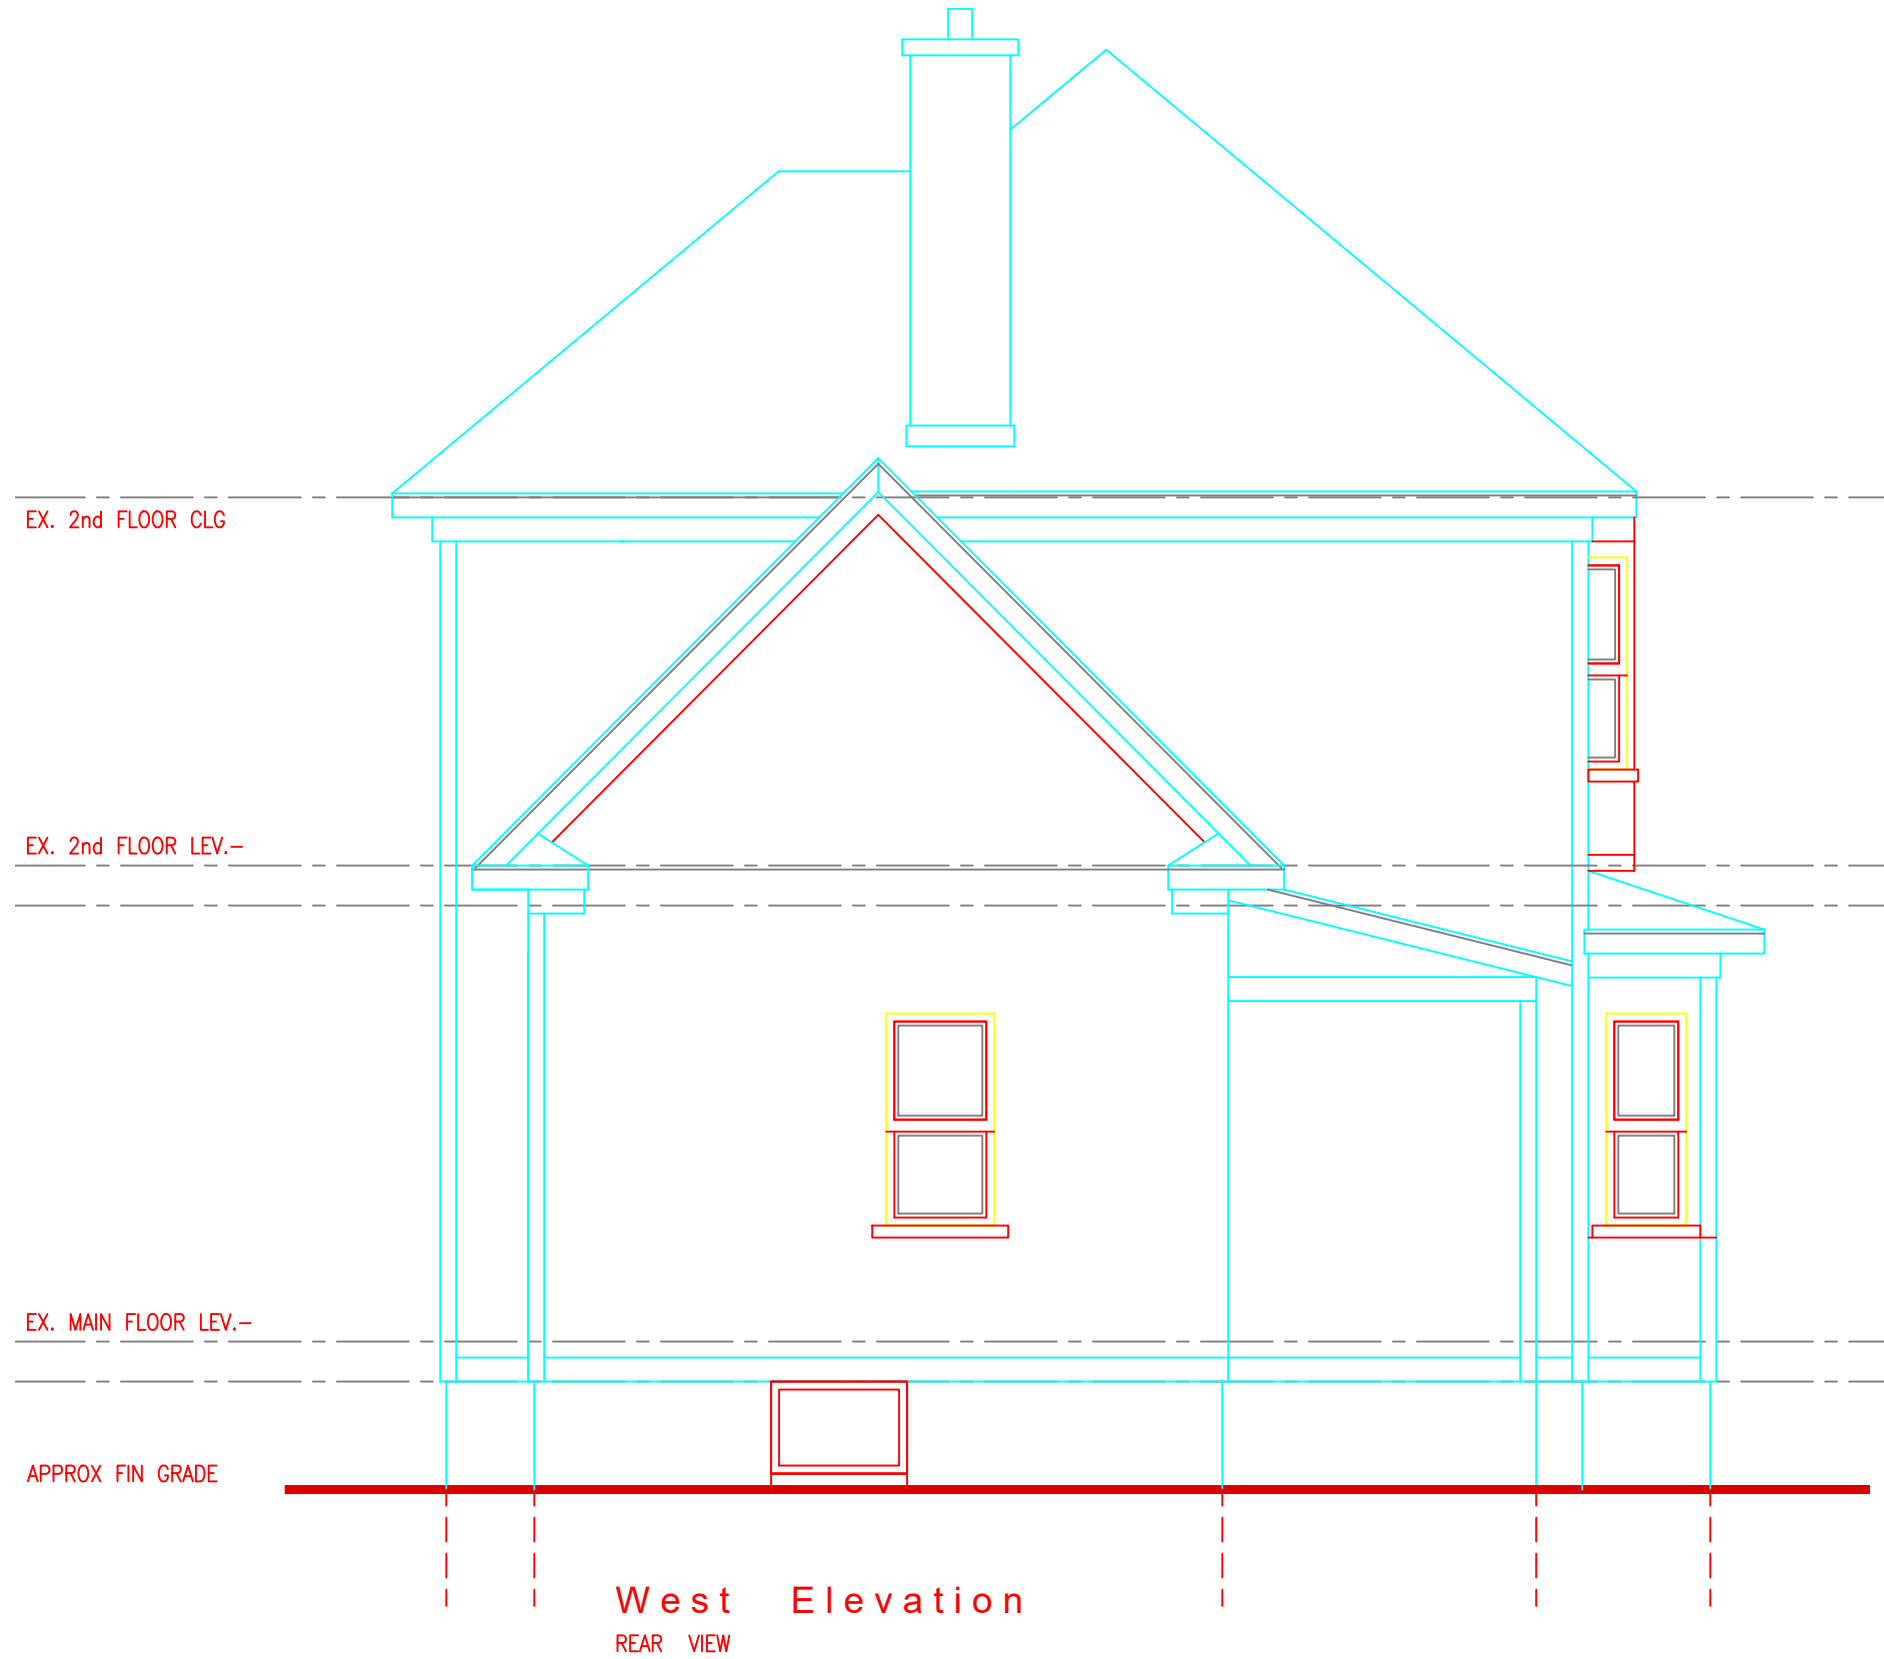

West Elevation  
REAR VIEW

4910 Hunter Street



notes

disclaimer

do not scale drawings, verify all dimensions and information prior to construction report any errors and/or discrepancies to the maker of these plans immediately. All construction must meet or exceed all applicable current building codes including all revisions. Contractor shall be responsible for proceeding with work not fully checked or verified on site to ensure intent of the drawings are fully adhered to in regards to the basic design intent.

copyright

all designs are the sole property of Andrew Allen Hellwig. reproducing, copying of this document shall not be considered in any way unless permission is granted by Andrew Allen Hellwig. Designer

date of issues and revisions

A-ISSUED TO PLANNING  
CONSULTANT  
MARCH 23 2026

drawing

Ex. Rear Elevation  
Existing Conditions

1/4" = 1'-0" SCALE

drawn


reviewed

plot A

drawing no.

A1.05

2025-69

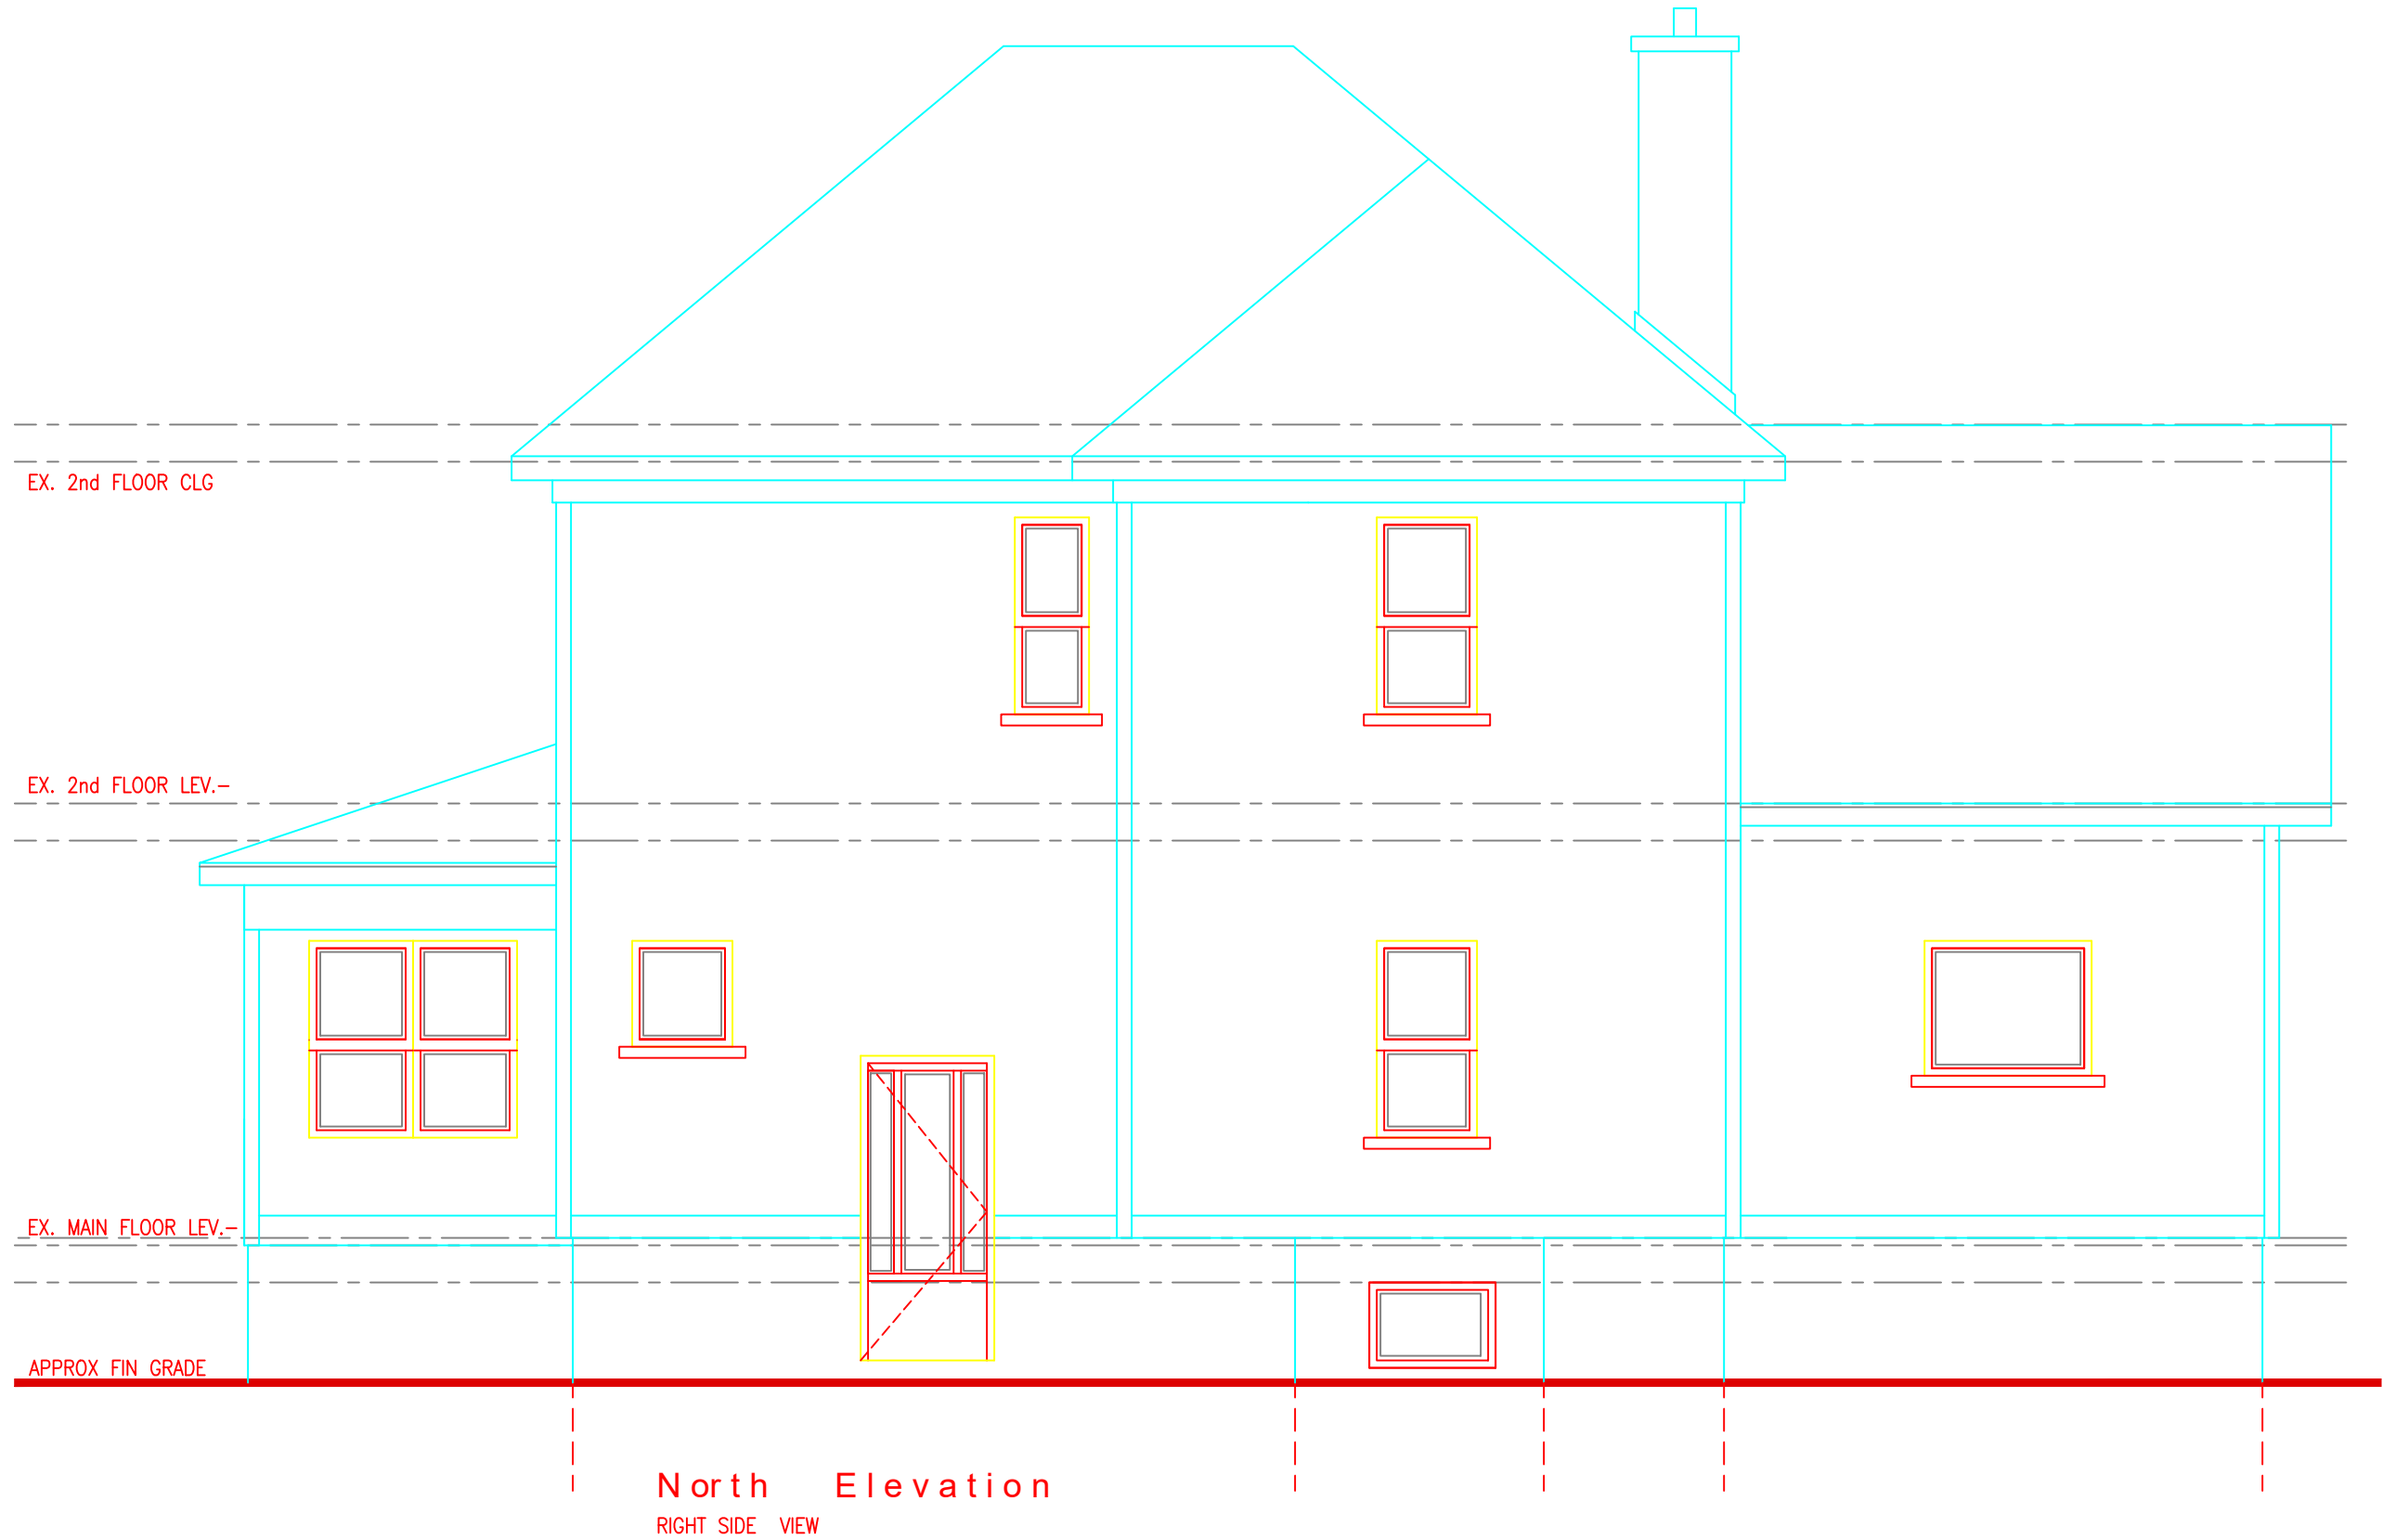

4910 Hunter Street



notes

disclaimer

do not scale drawings, verify all dimensions and information prior to construction report any errors and/or discrepancies to the maker of these plans immediately. All construction must meet or exceed all applicable current building codes including all revisions. Contractor shall be responsible for proceeding with work not fully checked or verified on site to ensure intent of the drawings are fully adhered to in regards to the basic design intent.

copyright

all designs are the sole property of 'andrew allen hellwig' reproducing, copying of this document shall not be considered in any way unless permission is granted by 'andrew allen hellwig' (Designer)

date of issues and revisions  
 A-ISSUED TO PLANNING  
 CONSULTANT  
 MARCH 23 2026

drawing

Ex. Right Side Elevation  
 Existing Conditions

1/4" = 1'-0" SCALE

drawn

reviewed  
 plot A

drawing no.

A1.06  
 2025-69