


LEGEND :

EXISTING WALL

PROPOSED WALL

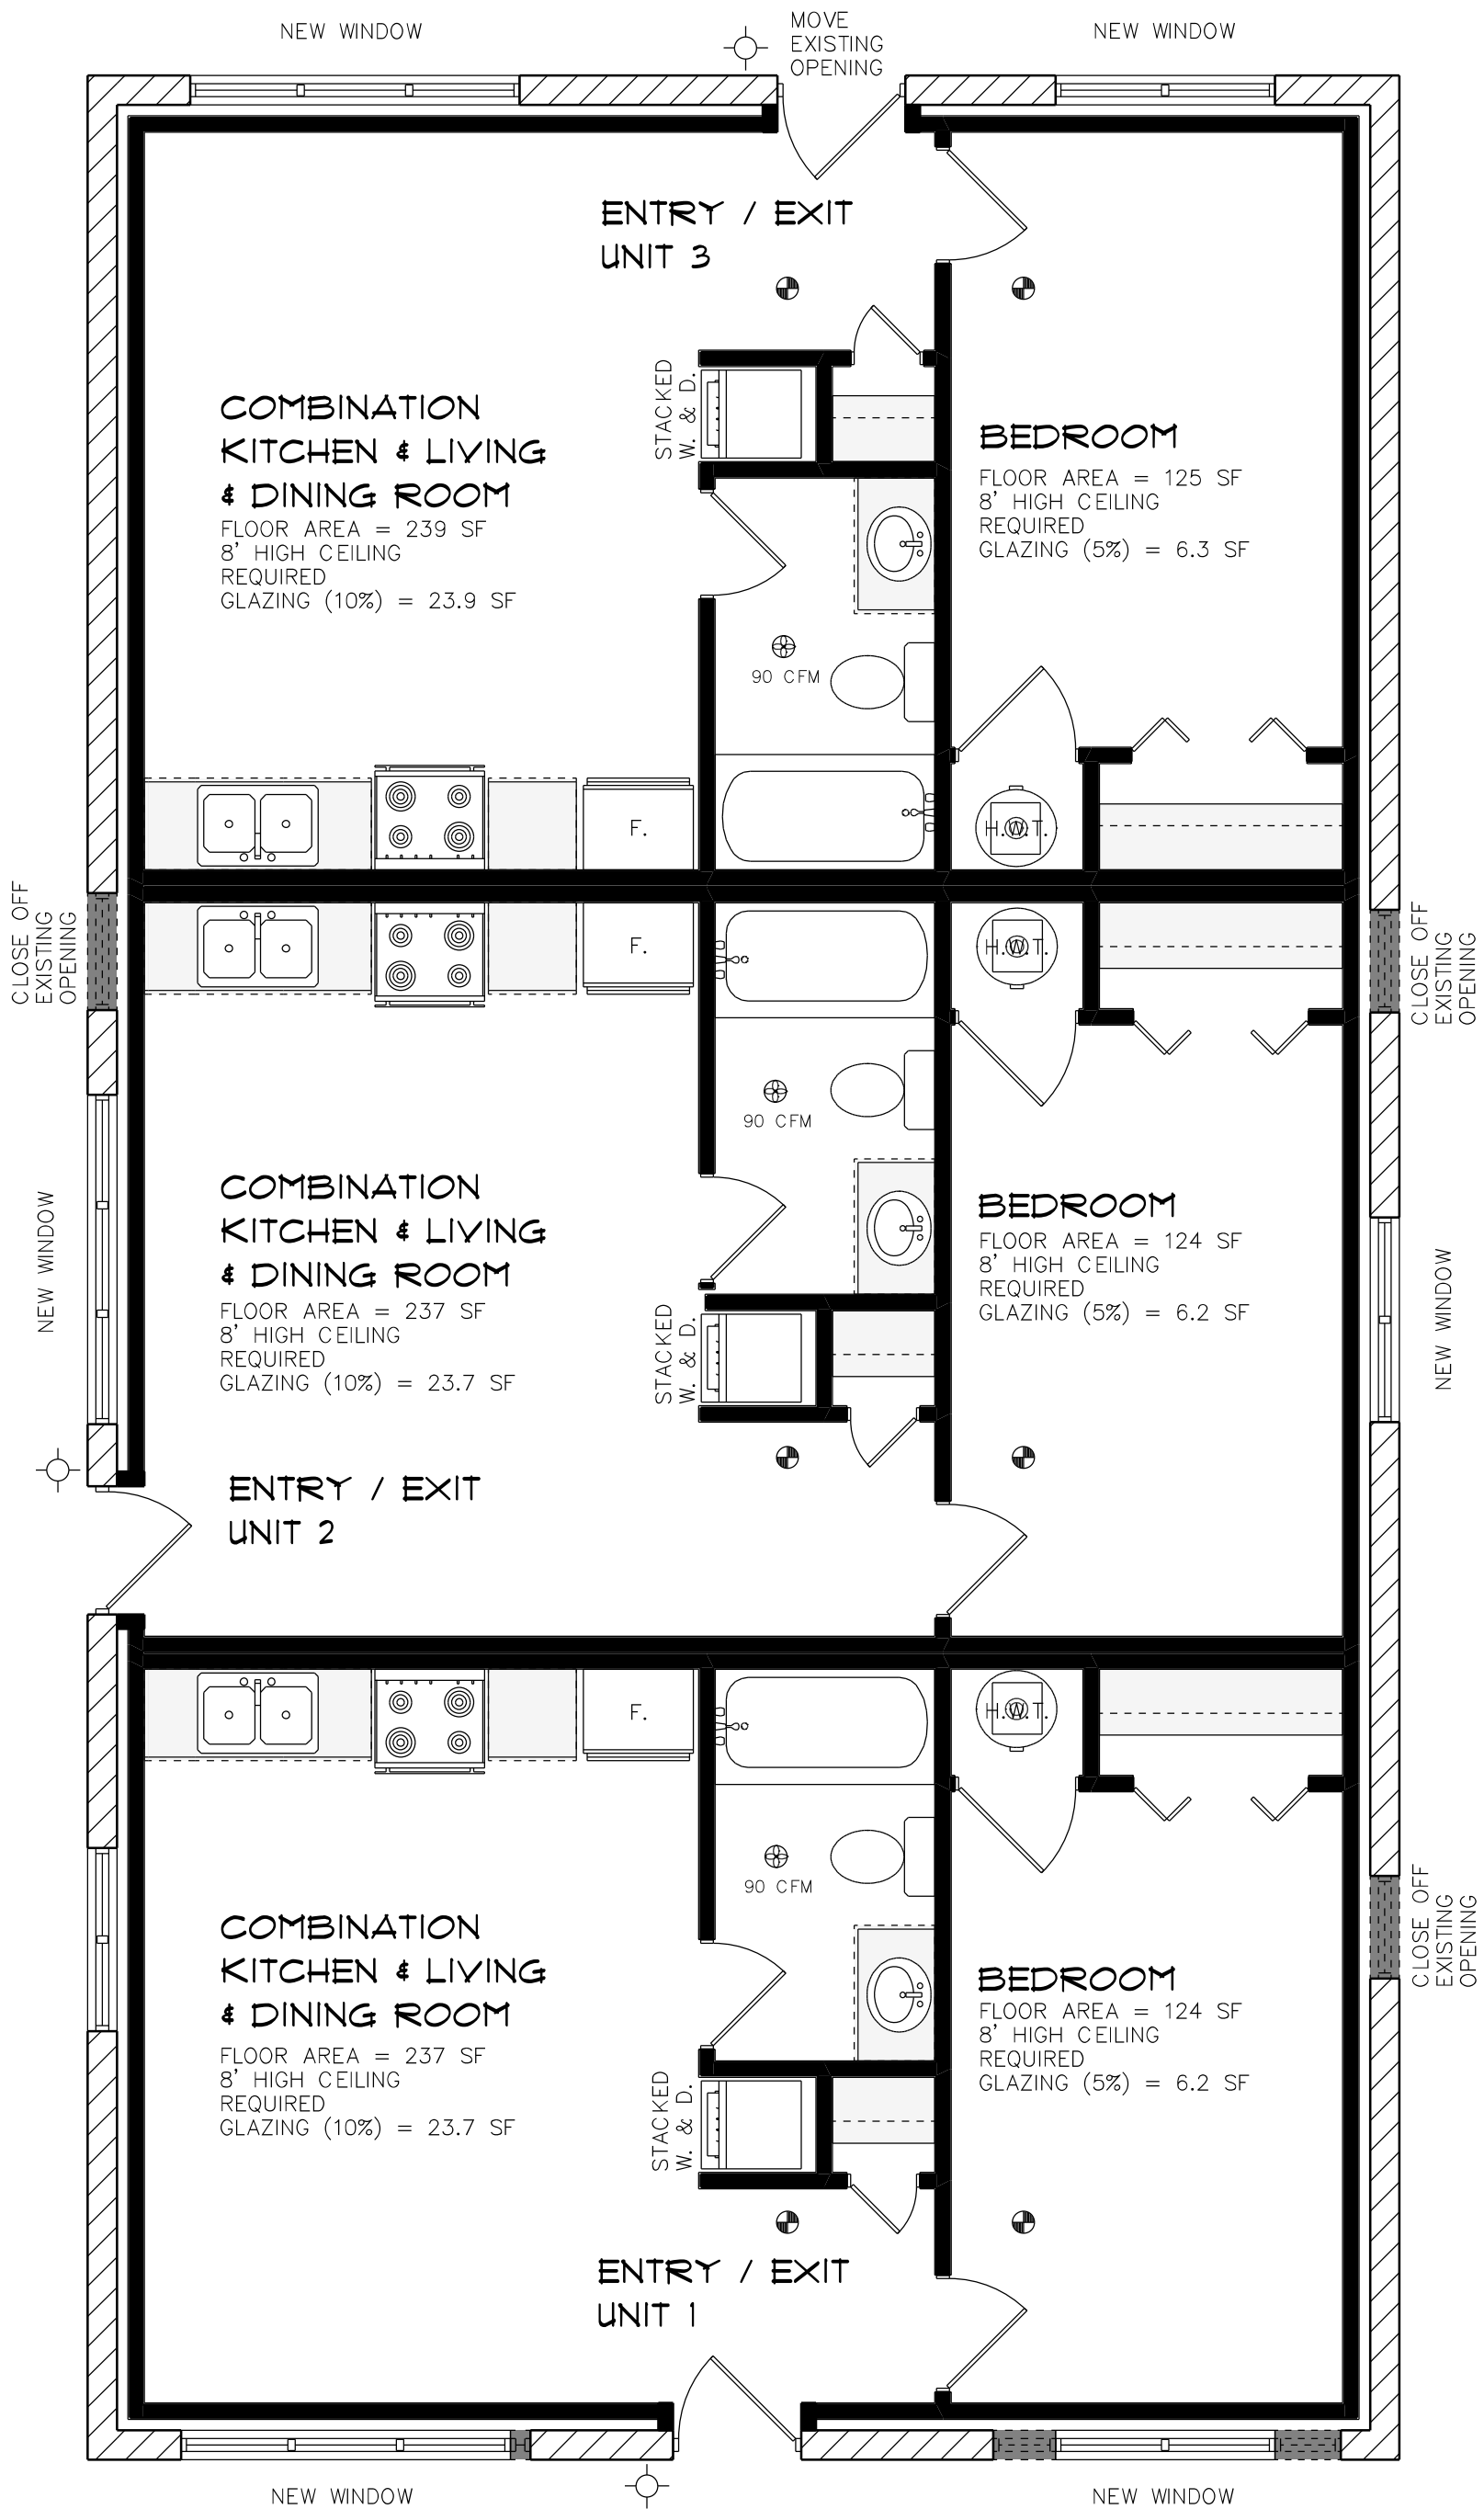

MAIN FLOOR PLAN