


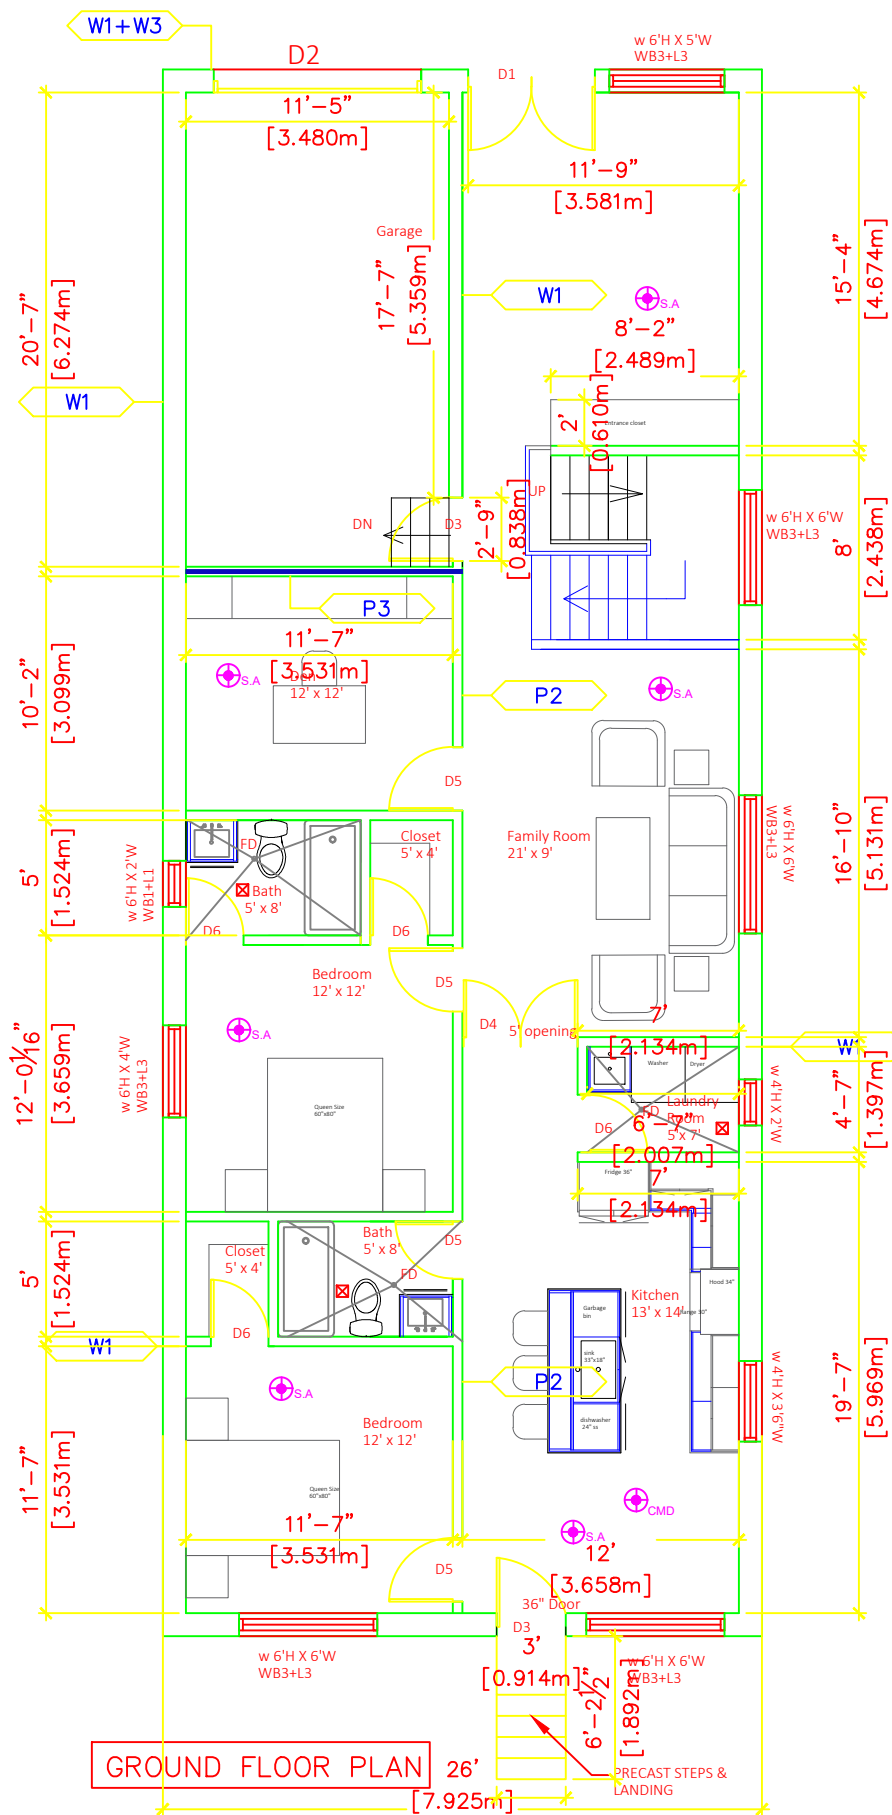

DRAWN BY:	CHECKED BY:
SCALE: 1:100	DATE: AUG 26 2024
PROJECT NO. 24010	SHEET No: A-4