


LEGEND

- Tree to be preserved
- Tree to be removed
- Prescribed TPZ
- Proposed tree protection hoarding

KEY MAP

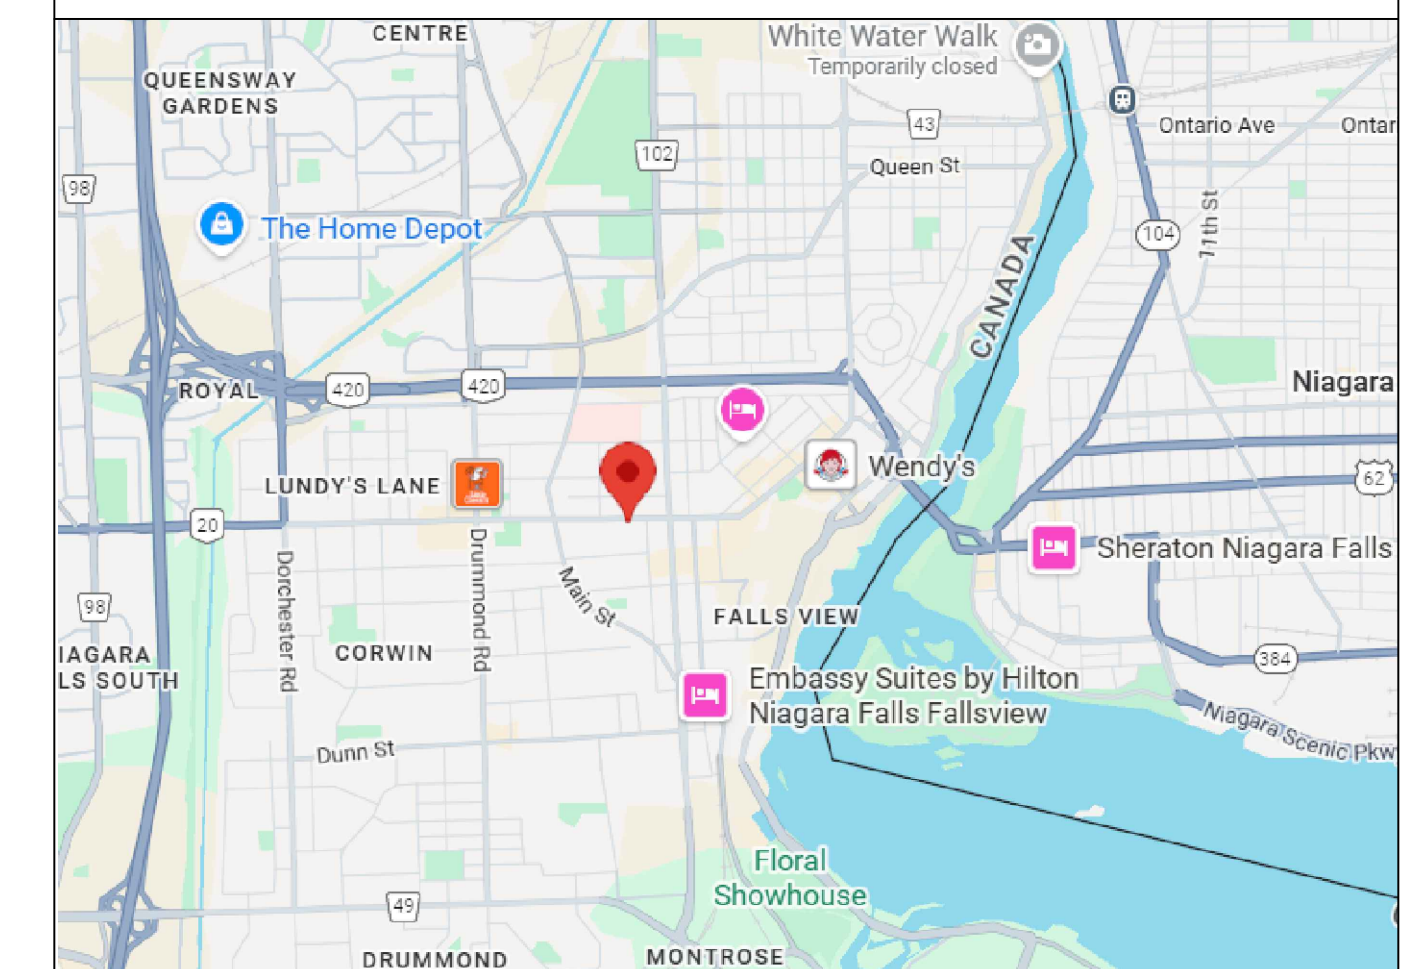

Direction	Drawing
	TPP-1
Scale	Date
1:300	01/30/2026
File No	25048
Project Name	
Gladstone Avenue – Niagara Falls	

