



NOTICE OF PUBLIC COMMITTEE OF ADJUSTMENT HEARING

Tuesday, May 26, 2026, 4:00 p.m.

Niagara Falls City Hall

4310 Queen Street, Niagara Falls

Public input on applications is invited. Pursuant to Section 45 of the *Planning Act*, the Committee of Adjustment for the City of Niagara Falls invites you to participate in a public hearing to consider an application for minor variances and/or to forward written comments prior to the hearing. Written comments are the preferred method of receiving public input and may be sent by mail or email. You can also provide oral input by joining the hearing either in person or electronically.

All interested persons are invited to attend this meeting to find out more about this application and offer comments. The public meeting is scheduled to take place on Tuesday, May 26, 2026 04:00 PM in Council Chambers at City Hall for the Committee of Adjustment to consider this application.

To participate remotely in the public hearing, please pre-register with the Secretary-Treasurer by sending an email to sanderson@niagarafalls.ca or calling (905) 356-7521 (Ext. 4281) before 12 noon on Tuesday, May 26, 2026. All registrants will be provided with instructions on how to use their computer, tablet or phone to participate in the remote electronic public hearing.

File: PLVAR20260116, Municipal File #: A-2026-024


Owner: PETTAY, GILDA HELENA

Location: The subject property known as 7155 BRIAN CR is located on the North side of Brian Crescent, east of Harvard Street.

The applicant is requesting the Committee of Adjustment to consider minor variances from provisions of Zoning By-law No 79-200, as amended, through a process permitted by Section 45(1) of the Planning Act (R.S.O. 1990, c.P.13).

Proposal: The applicant is proposing to construct an addition onto the existing dwelling on the above noted property.

The subject property is zoned Residential 1B Density Zone (R1B) Zone in accordance with Zoning By-law No. 79-200, as amended. The following variance has been requested:

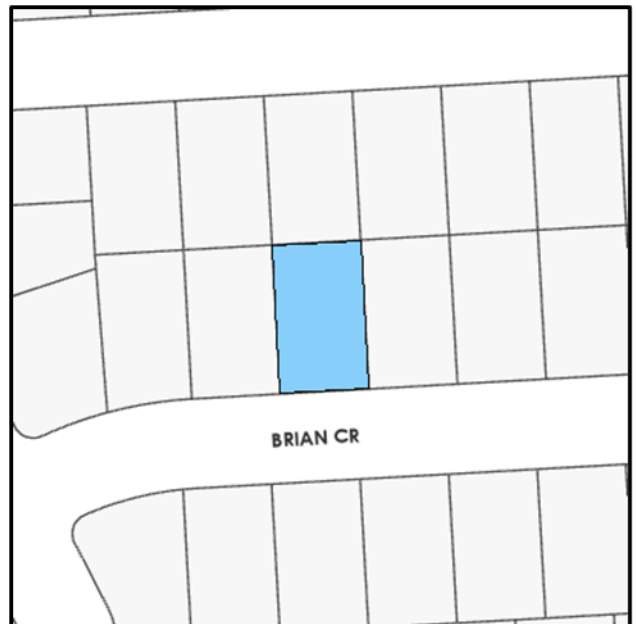

By-law Provision	By-law Requirement	Proposed	Extent
Minimum rear yard depth	7.5 metres	4.77 metres	2.73 metres


See the sketch (Schedule 1) on the following page for more information

If the applicant, the minister, a specified person or public body as defined in the *Planning Act* has an interest in the matter may appeal the decision to the committee within 20 days of the making of the decision by filing a notice of appeal with the Secretary – Treasurer.

If you wish to be notified of the decision of the Committee of Adjustment in respect of the proposed Minor Variance, you must make a written request to the Secretary-Treasurer, Committee of Adjustment, Planning & Development, City Hall, P.O. Box 1023, and 4310 Queen Street, Niagara Falls, Ontario, L2E 6X5.

Additional information is available from Planning & Development or by telephoning Suzanne Anderson, Secretary-Treasurer Committee of Adjustment at (905) 356-7521 ext. 4281 between 8:30 a.m. and 4:30 p.m. Monday to Friday or email sanderson@niagarafalls.ca.

SCHEDULE 1

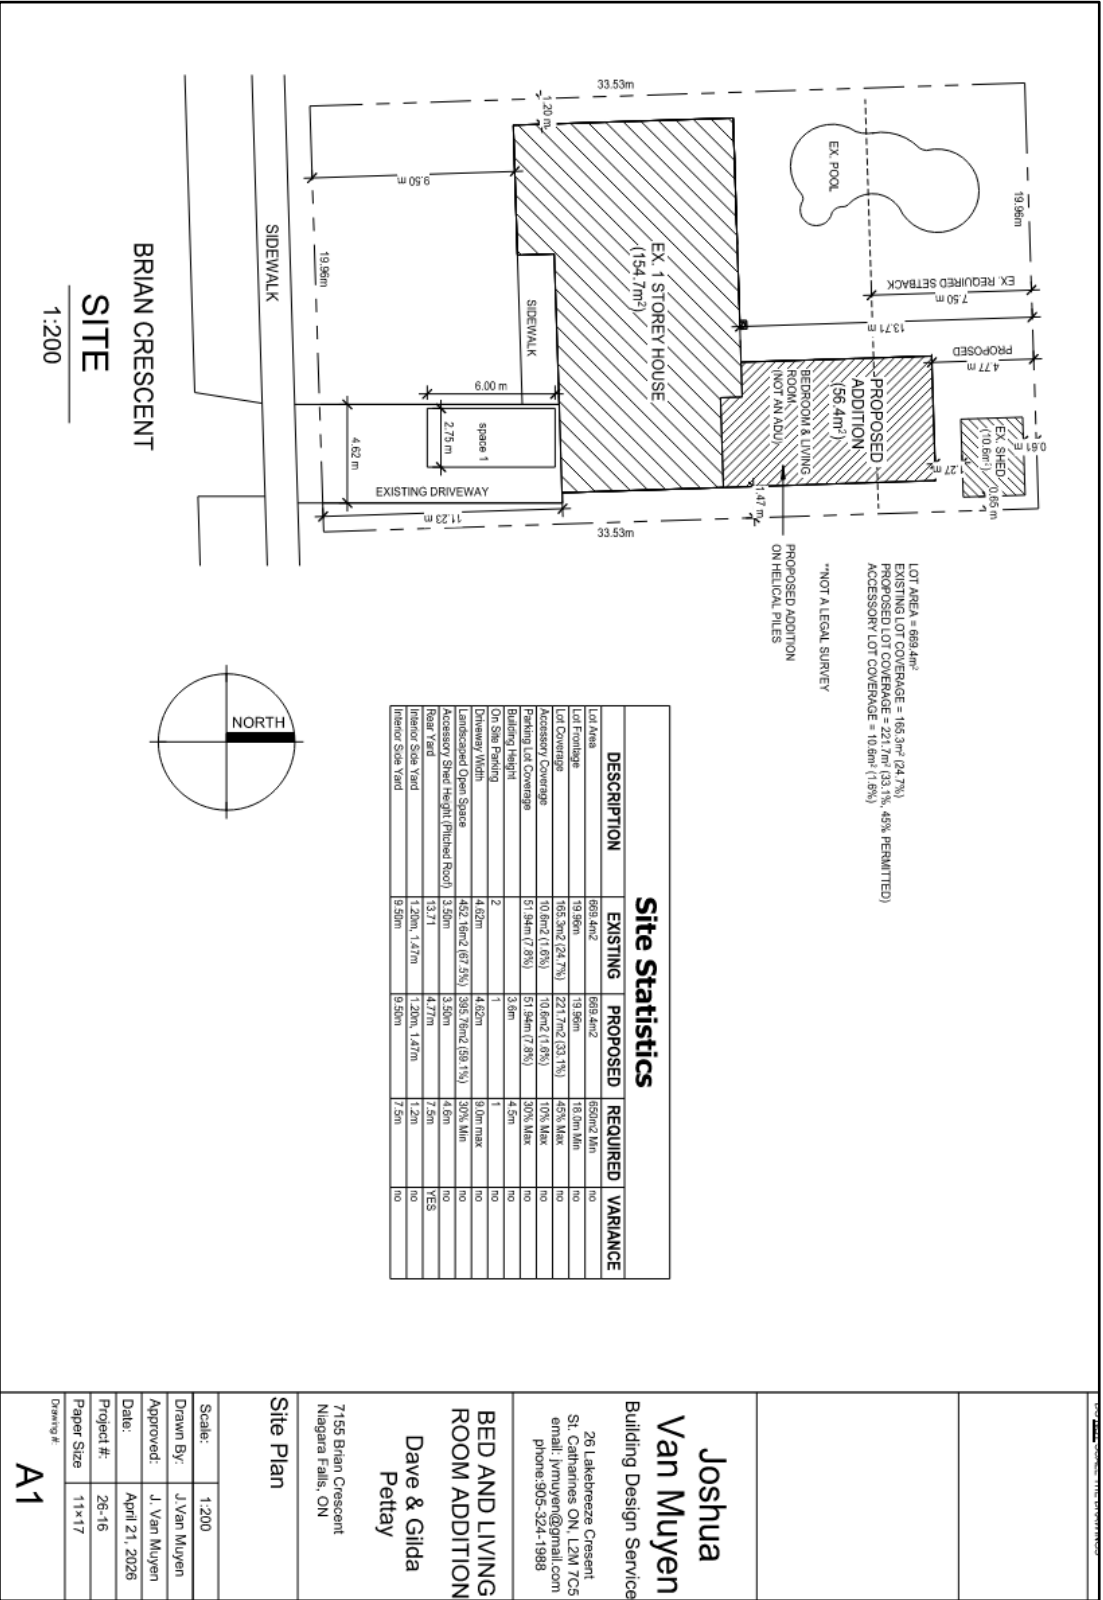

Joshua Van Muyen
 Building Design Services

26 Lakebreeze Crescent
 St. Catharines, ON, L2M 7C5
 email: jvmuyen@gmail.com
 phone: 905-524-1988

Bed and Living Room Addition

Dave & Gilda Pettay

7155 Brian Crescent
 Niagara Falls, ON

Site Plan

Scale: 1:200
 Drawn By: J Van Muyen
 Approved: J Van Muyen
 Date: April 21, 2026
 Project #: 26-16
 Paper Size: 11x17
 Drawing #: **A1**