


FILE:\Z:\Project_files\Projects\2024\24-171_Garner Place Block A_Niagara Falls\01-Current_Drawings\24-171\dwg LAYOUT\C-01_Landscape Concept.dwg
LAST SAVED BY:Station15 September 19, 2024 12:36:03 PM PLOTTED BY:Station15 September 24, 2024 9:14:34 AM

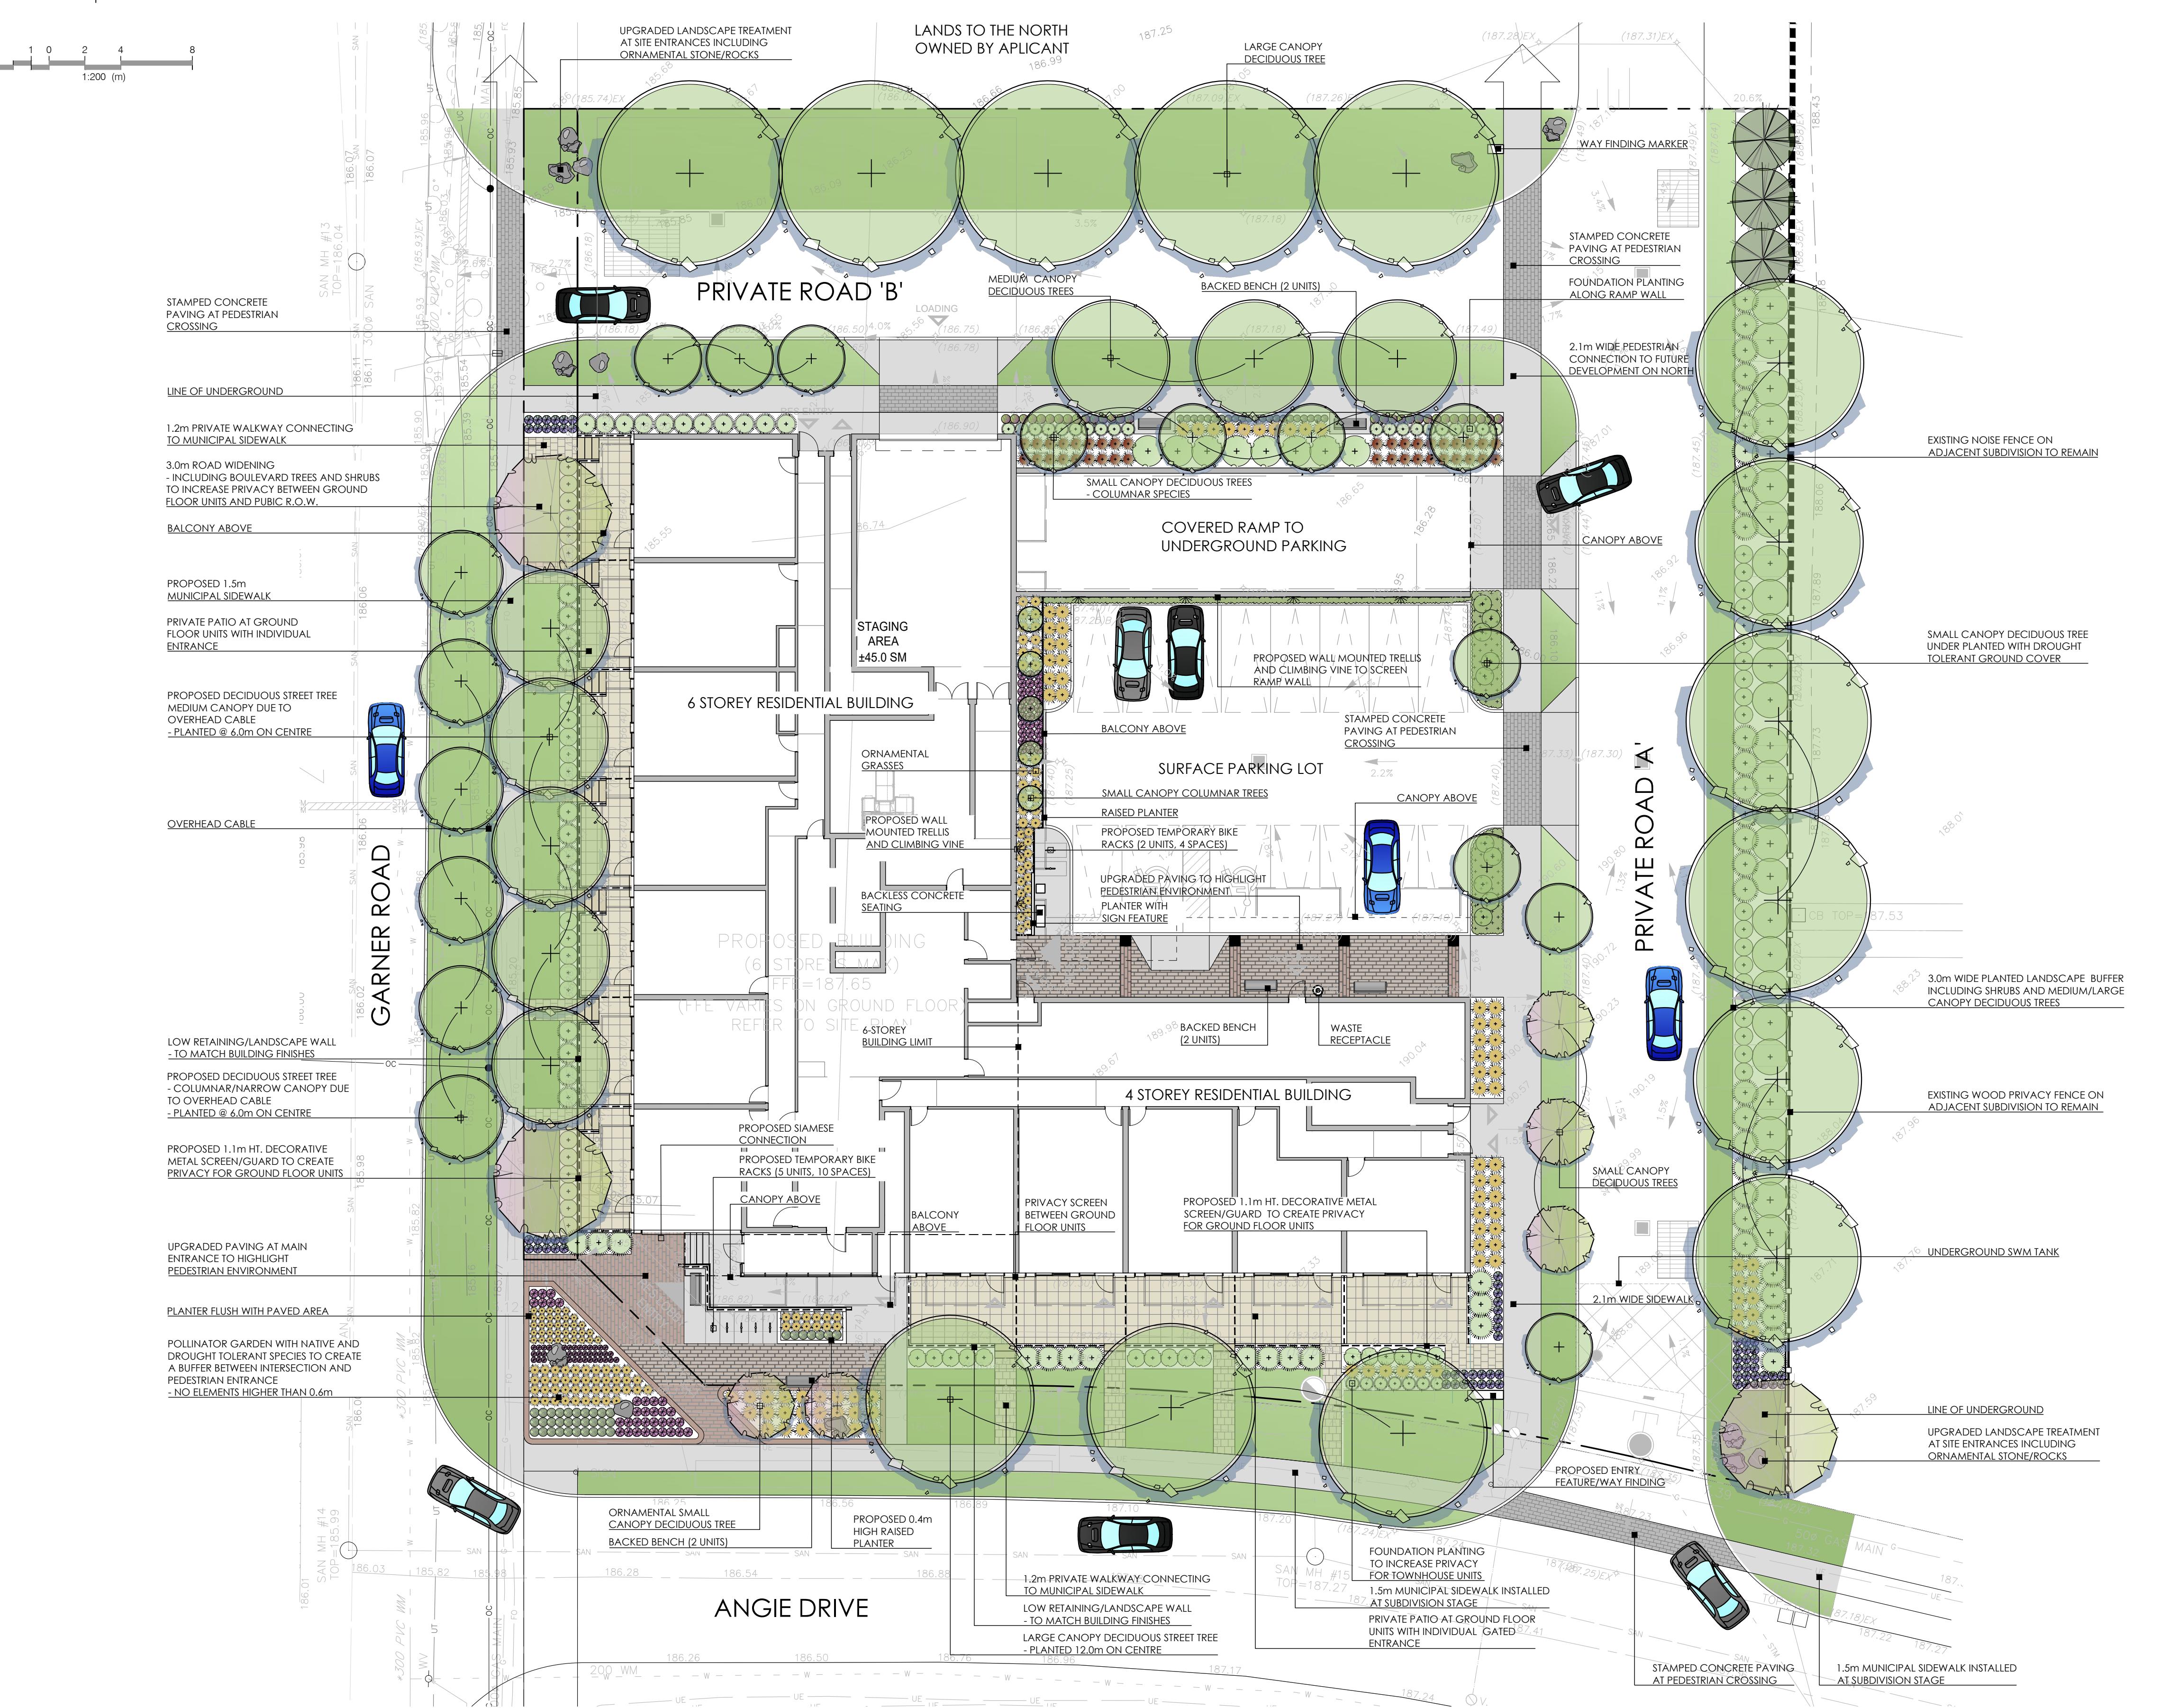

NOT FOR CONSTRUCTION

ISSUED FOR REVIEW & COMMENTS ONLY

REVISIONS/ SUBMISSIONS		
#	DATE	DESCRIPTION
1	2024-09-12	Issued for coordination
2	2024-09-24	Issued for ZBA submission



CLIENT
1198815 Ontario Limited
MUNICIPALITY
City of Niagara Falls

PROJECT
Block A
Garner Road and Lundy's Lane
Niagara Falls

SHEET
Landscape
Concept Plan

The logo for adesso design inc. features the company name in a large, lowercase, sans-serif font. 'adesso' is in a dark green color, while 'design inc.' is in a lighter gray. Below the company name, the words 'landscape architecture' are written in a smaller, gray, lowercase sans-serif font. In the bottom left corner, there is a stylized, dark green graphic of a leaf or a plant. To the right of the graphic, the company's address is listed: '69 John Street South, Suite 250' on one line, 'Hamilton, ON L8N 2B9' on the next line, and the phone number 't. 905.526.8876' on the third line. The website 'www.adessodesigninc.ca' is also listed on the bottom right line.