


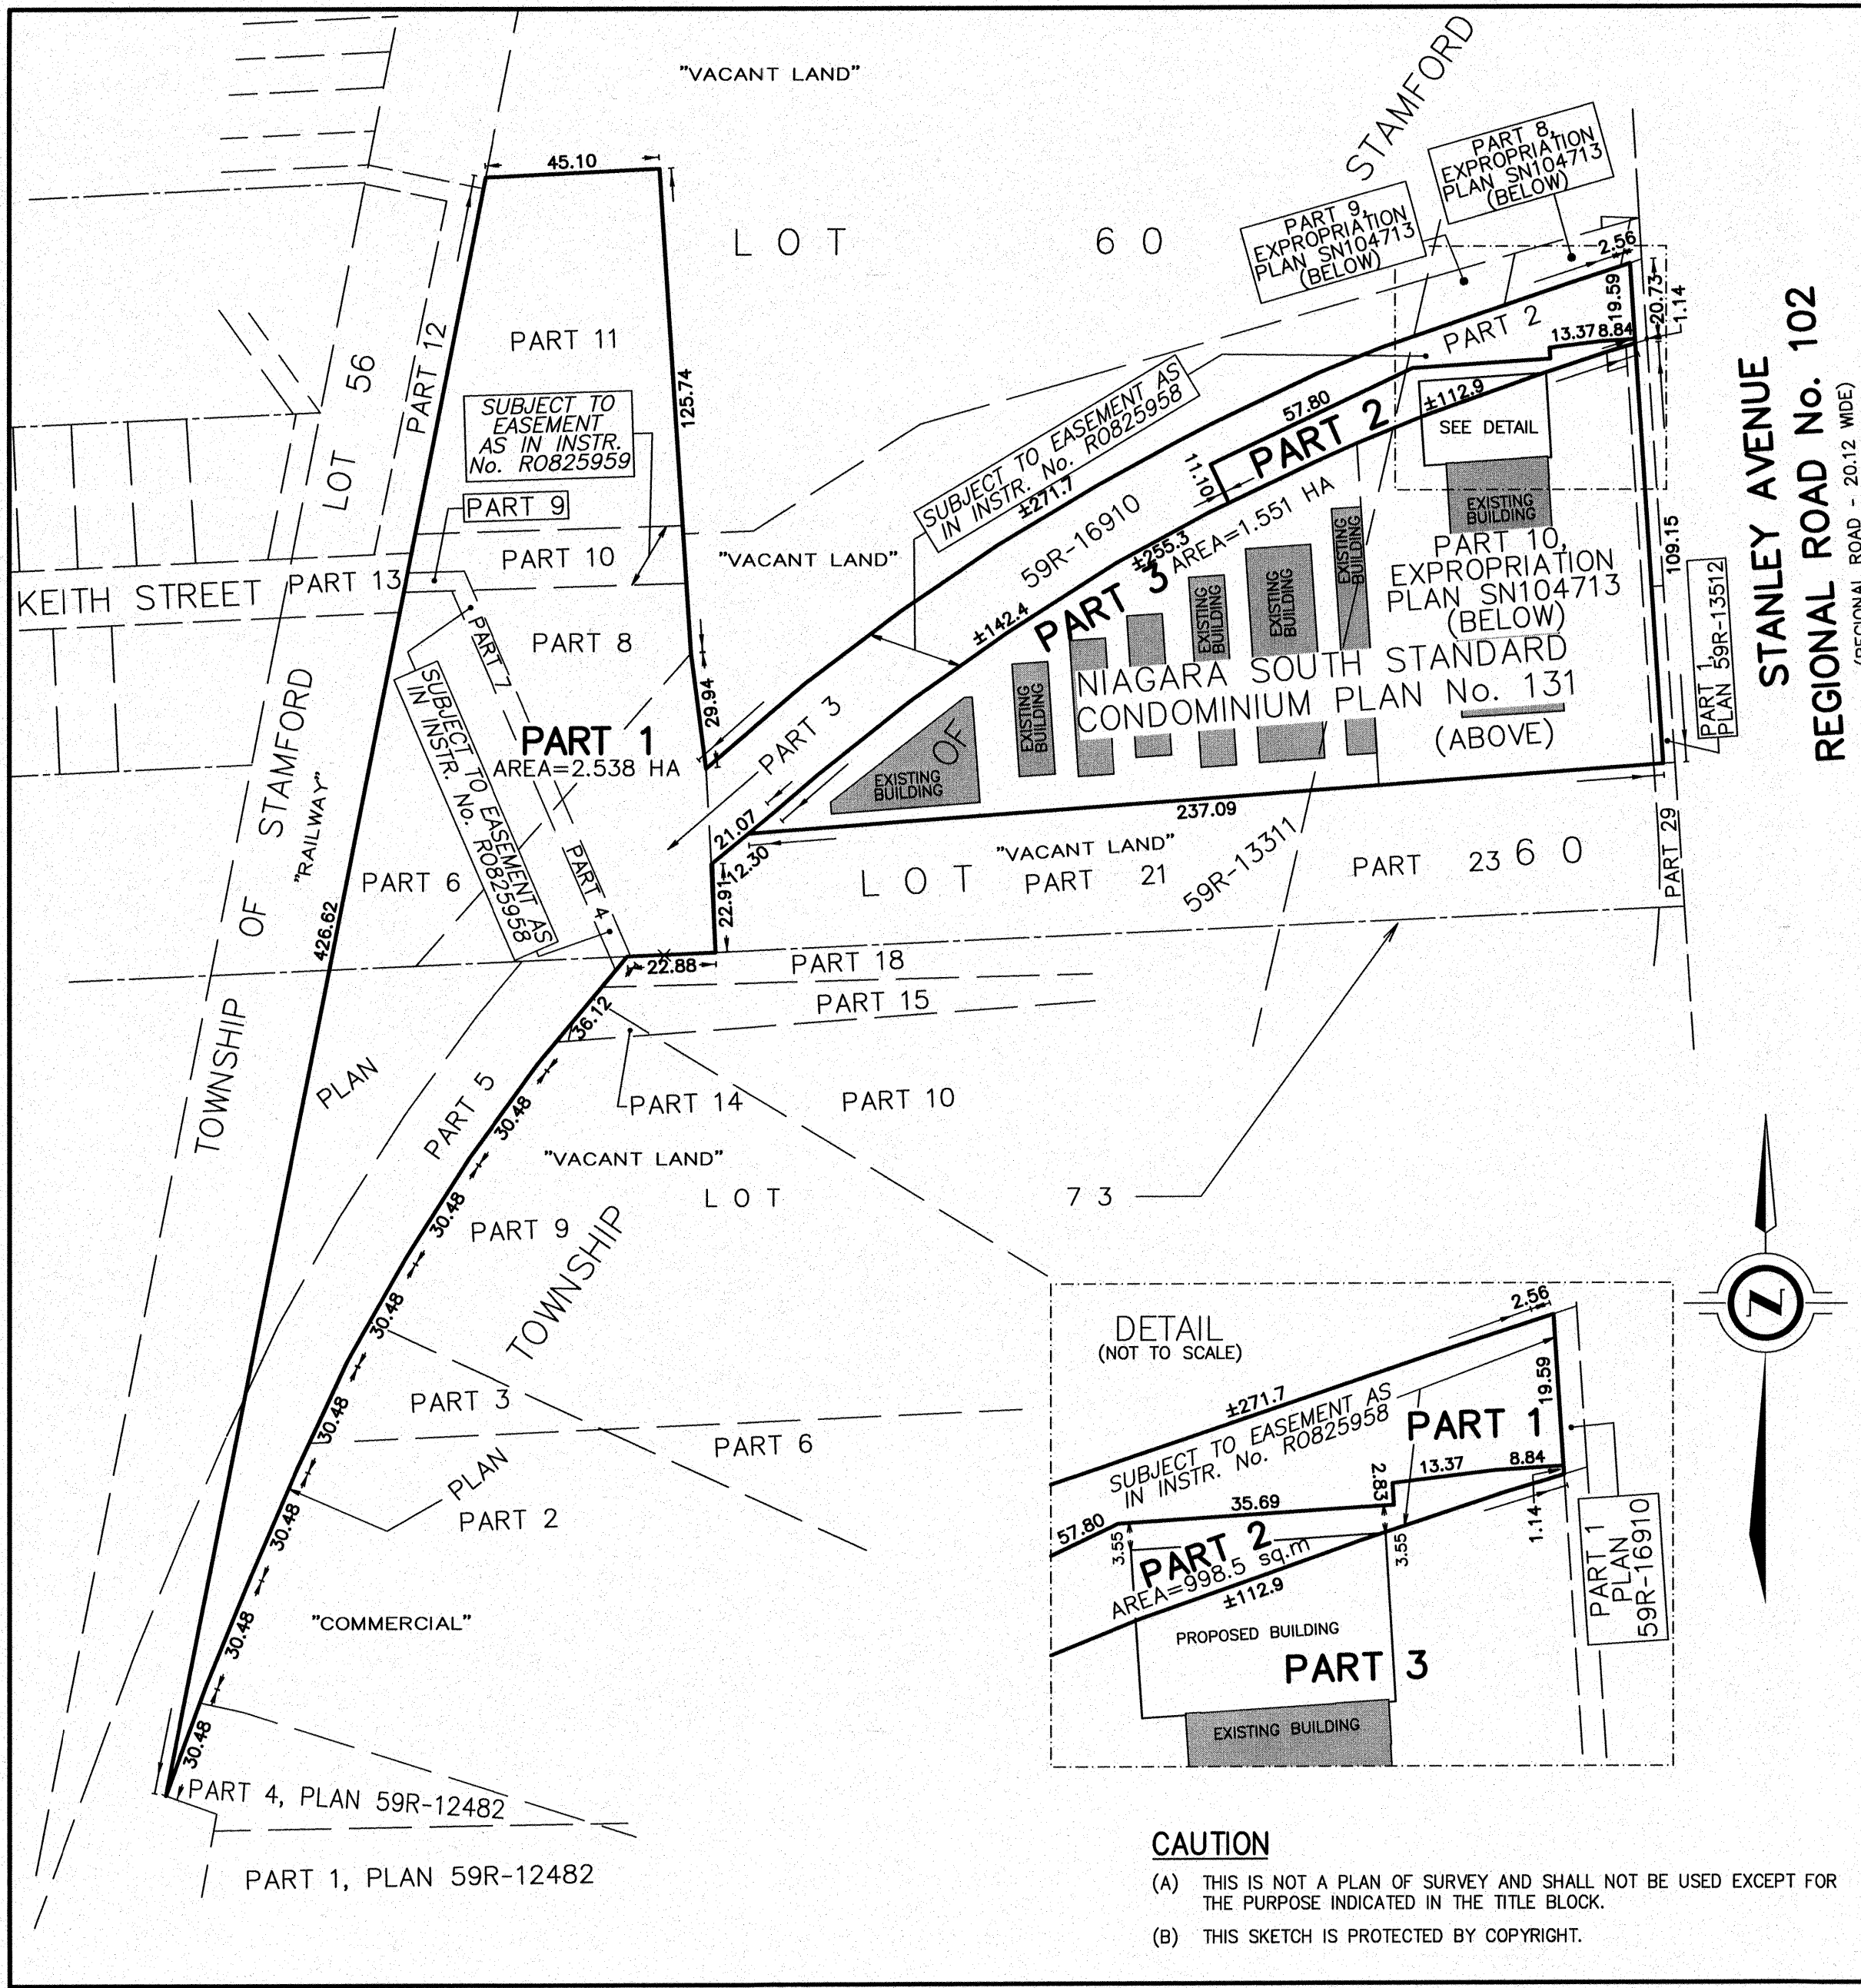

NOTE: THIS SKETCH IS NOT A PLAN OF SURVEY

SKETCH FOR PLANNING PURPOSES ONLY

3659 STANLEY AVENUE
CITY OF NIAGARA FALLS

REGIONAL MUNICIPALITY OF NIAGARA

SCALE 1 : 1500


25 0 25 50 75 100 metres

J.D. BARNES LIMITED
© COPYRIGHT 2025

METRIC NOTE

DISTANCES SHOWN ON THIS PLAN ARE IN METRES AND CAN BE CONVERTED TO FEET BY DIVIDING BY 0.3048

KEY PLAN (not to scale)

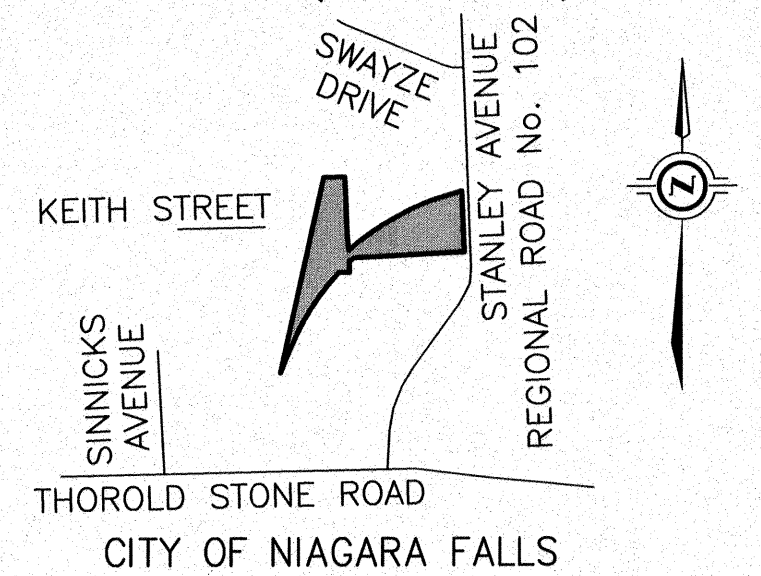

LEGAL DESCRIPTION

PART OF LOTS 60 AND 73, GEOGRAPHIC TOWNSHIP OF STAMFORD, AND NIAGARA SOUTH STANDARD CONDOMINIUM PLAN No. 131

BOUNDARY INFORMATION HAS BEEN DERIVED FROM AVAILABLE RECORDS AND/OR FIELD MEASUREMENTS. THIS IS NOT A PLAN OF SURVEY.

CAUTION

- (A) THIS IS NOT A PLAN OF SURVEY AND SHALL NOT BE USED EXCEPT FOR THE PURPOSE INDICATED IN THE TITLE BLOCK.
- (B) THIS SKETCH IS PROTECTED BY COPYRIGHT.



J.D.BARNES
LIMITED
LAND INFORMATION SPECIALISTS
4318 PORTAGE ROAD - UNIT 2, NIAGARA FALLS, ON L2E 6A4
T: (905) 358-3693 F: (905) 358-6224 www.jdbarnes.com

TW

DP

DATED:

20250916

Ref. No.

17-16-435-02

DRAWN


CHECKED

DATE:

20250916

Ref. No.

17-16-435-02

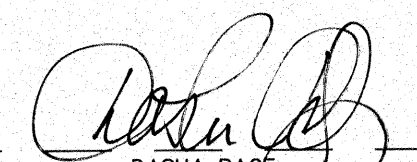

DASHA PAGE
ONTARIO LAND SURVEYOR

16

2025

DATE